

MUSKINGUM COUNTY PLEASANT VALLEY ROAD CR-408

2
12

CALC. BY _____
DATE _____
CHKD. BY _____
DATE _____

BEGIN WORK
STA. 0+00
BEG. PROJECT
STA. 0+00
S.L.M. - 0.00

RS-12 94 (1)

STA. 0+00 CR-408
STA. 17+17 SR-146

RESUME PROJECT
STA. 68+17.7
SUSPEND PROJECT
STA. 68+13.2

MATCH LINE STA. 60+00.0

END WORK
STA. 156+81.1
END PROJECT
STA. 156+81.1
S.L.M. - 2.97


CR-8 (COTTAGE HILL RD.)

C/L CR-408 (PLEASANT VALLEY RD.)

MATCH LINE STA. 120+00.0

CURVE	RADIUS	LENGTH	TANGENT	CHORD	BEARING	DELTA
C1	2452.27'	397.73'	199.30'	397.29'	S 21°32'49" W	09°17'34"
C2	1710.00'	855.83'	437.08'	846.93'	S 02°22'12" W	28°40'32"
C3	800.00'	524.85'	272.26'	515.49'	S 30°38'51" E	37°35'22"
C4	1748.83'	309.31'	155.06'	308.91'	S 54°30'32" E	10°08'01"
C5	1105.67'	244.14'	122.57'	243.65'	N 55°38'09" W	12°39'05"
C6	406.14'	271.82'	141.22'	266.77'	S 68°29'00" E	38°20'47"
C7	318.97'	232.85'	121.89'	227.71'	N 67°03'07" W	41°49'34"
C8	416.07'	195.50'	99.59'	193.70'	S 67°58'15" E	26°55'17"
C9	1393.50'	602.32'	305.94'	597.64'	N 61°19'46" W	24°45'55"
C10	3988.60'	276.30'	138.21'	276.25'	N 50°13'33" W	03°58'09"
C11	815.32'	348.07'	176.73'	345.43'	S 60°28'17" E	24°27'36"
C12	1582.23'	676.23'	343.36'	671.09'	N 56°04'36" W	24°29'16"
C13	1424.68'	332.68'	167.10'	331.93'	S 54°29'47" E	13°22'46"

GRAPHIC SCALE

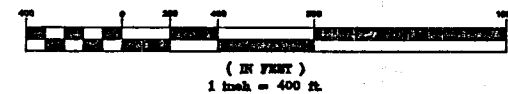

Linn Engineering, Inc. 614-483-7484 Civil Engineering Consultants P.O. Box 8871, Cincinnati, Ohio 45280-8871			
Project No.	MUSK-807	Drawn By	JLM
Date	2/2/90	Checked	THL
		Scale	1" = 400'