

# MAILBOX SUPPORTS GENERAL NOTES

MUS-C.R.408

4  
12

Oct 23, 1990 - 07:45:59

## ITEM SPECIAL - MAILBOX SUPPORT

**DESCRIPTION.** THIS WORK SHALL CONSIST OF FURNISHING AND ERECTING MAILBOX SUPPORTS AND ANY ASSOCIATED MOUNTING HARDWARE IN ACCORDANCE WITH PLAN DETAILS, AND ATTACHING AN OWNER-SUPPLIED MAILBOX, AT LOCATIONS SPECIFIED IN THE PLAN, OR OTHERWISE ESTABLISHED BY THE ENGINEER.

**MATERIALS.** WOOD POSTS SHALL BE NOMINAL 4" X 4" SQUARE OR 4½" DIAMETER ROUND, AND CONFORM TO 710.14.

STEEL POSTS SHALL BE NOMINAL PIPE SIZE 2" I.D., AND CONFORM TO AASHTO M 181.

HARDWARE (PLATES, SCREWS, BOLTS, ETC.) SHALL BE COMMERCIAL - GRADE GALVANIZED STEEL.

**SETTING POSTS.** POSTS SHALL BE SET PER THE FIRST PARAGRAPH OF 606.03, AND SHALL IN NO INSTANCE BE ENCASED IN CONCRETE.

**MOUNTING BOXES.** SUPPORT HARDWARE SHALL ACCOMMODATE EITHER A SINGLE OR A DOUBLE MAILBOX INSTALLATION, AND NO MORE THAN TWO BOXES MAY BE MOUNTED ON A SINGLE POST.

THE MAILBOX SHALL BE SECURELY AND NEATLY ATTACHED BY THE CONTRACTOR TO THE NEW SUPPORT. THE CONTRACTOR SHALL FURNISH ALL NECESSARY ATTACHMENT HARDWARE (NUTS, BOLTS, PLATES, SPACERS, AND WASHERS) AS NECESSARY TO ACCOMMODATE THE COMPLETE INSTALLATION.

IN THE ABSENCE OF A NEW BOX SUPPLIED BY THE OWNER, THE CONTRACTOR SHALL SALVAGE THE EXISTING BOX AND PLACE IT ON THE NEW SUPPORT. DUE CARE SHALL BE EXERCISED IN SUCH AN OPERATION, AND THE CONTRACTOR SHALL BE RESPONSIBLE FOR REPAIRING OR REPLACING ANY BOX DAMAGED BY IMPROPER HANDLING OF HIS PART, AS JUDGED AND DIRECTED BY THE ENGINEER.


THE CONTRACTOR SHALL BE RESPONSIBLE FOR COORDINATING WITH THE LOCAL POST MASTER REGARDING THE TIMING OF THE MOVEMENT OF ANY MAILBOX TO A NEW LOCATION.

**BASIS OF PAYMENT.** PAYMENT UNDER THIS ITEM SHALL BE LIMITED TO FINAL PERMANENT INSTALLATIONS. TEMPORARY INSTALLATIONS SHALL BE IN ACCORDANCE WITH 107.12. HOWEVER, THE SAME MATERIAL AND SIZE LIMITATIONS AS FOR PERMANENT INSTALLATIONS SHALL APPLY.



MAILBOX SUPPORTS WILL BE PAID FOR AT THE CONTRACT UNIT PRICE PER EACH, FOR THE TYPE SPECIFIED, COMPLETE IN PLACE.

PAYMENT WILL BE MADE UNDER:

| ITEM    | UNIT  | DESCRIPTION             |
|---------|-------|-------------------------|
| SPECIAL | 8 EA. | MAILBOX SUPPORT, SINGLE |
| SPECIAL | 2 EA. | MAILBOX SUPPORT, DOUBLE |

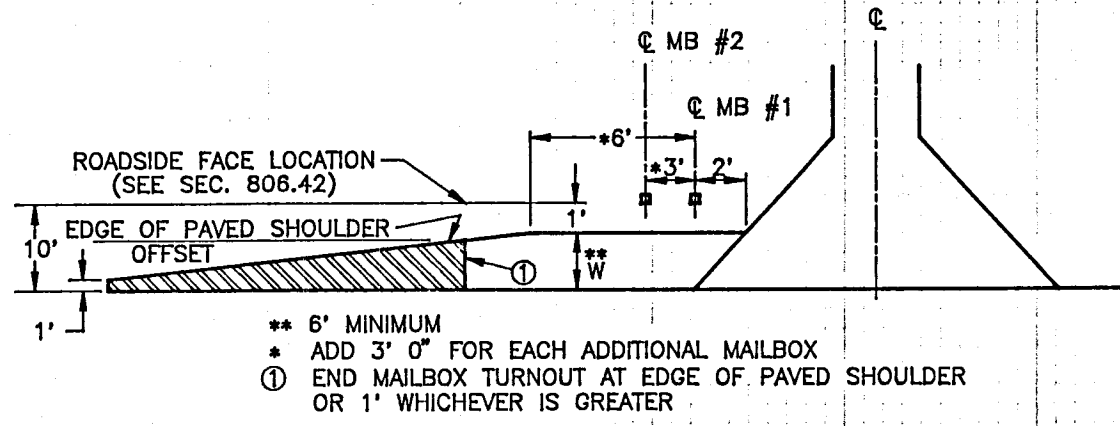

## DRIVE WITH MAILBOX APPROACH

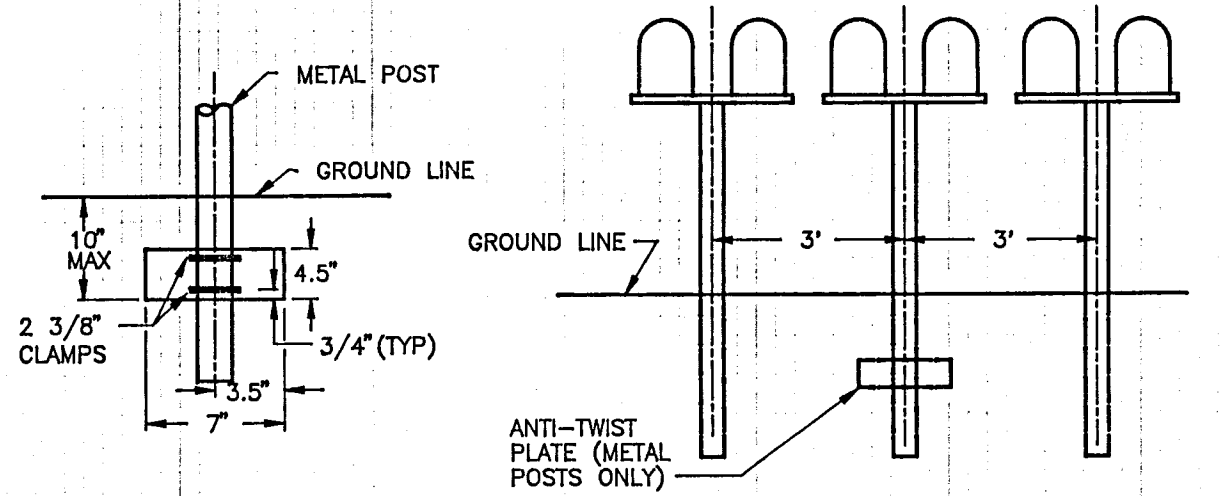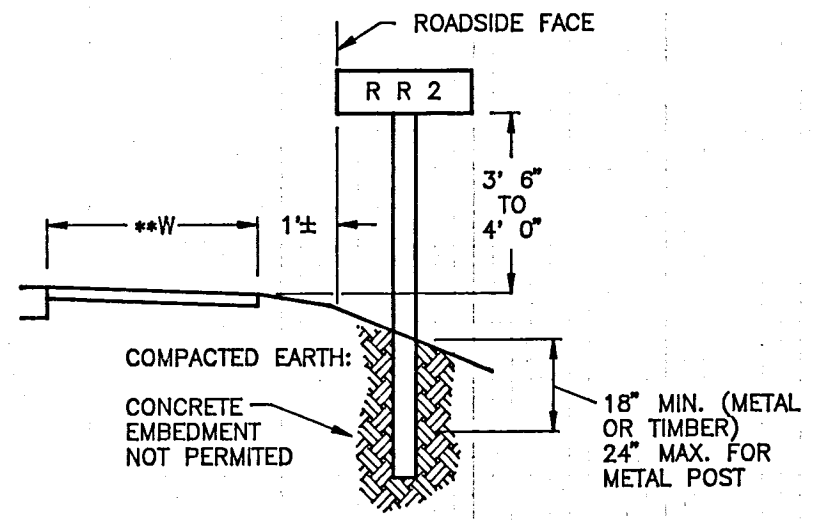

## ANTI-TWIST PLATE

## GROUPED MAILBOX INSTALLATION