

Finish grade El. Road 408

Private Driveways To old Macedonia Cemetery Road

Private Driveways To old Macedonia Cemetery Road

19
20

DATE	
BY	
SURVEYED	
NOTED	
TEMPLATE	
AREAS	
CHECKED	

DATE	
BY	
SURVEYED	
NOTED	
TEMPLATE	
AREAS	
CHECKED	

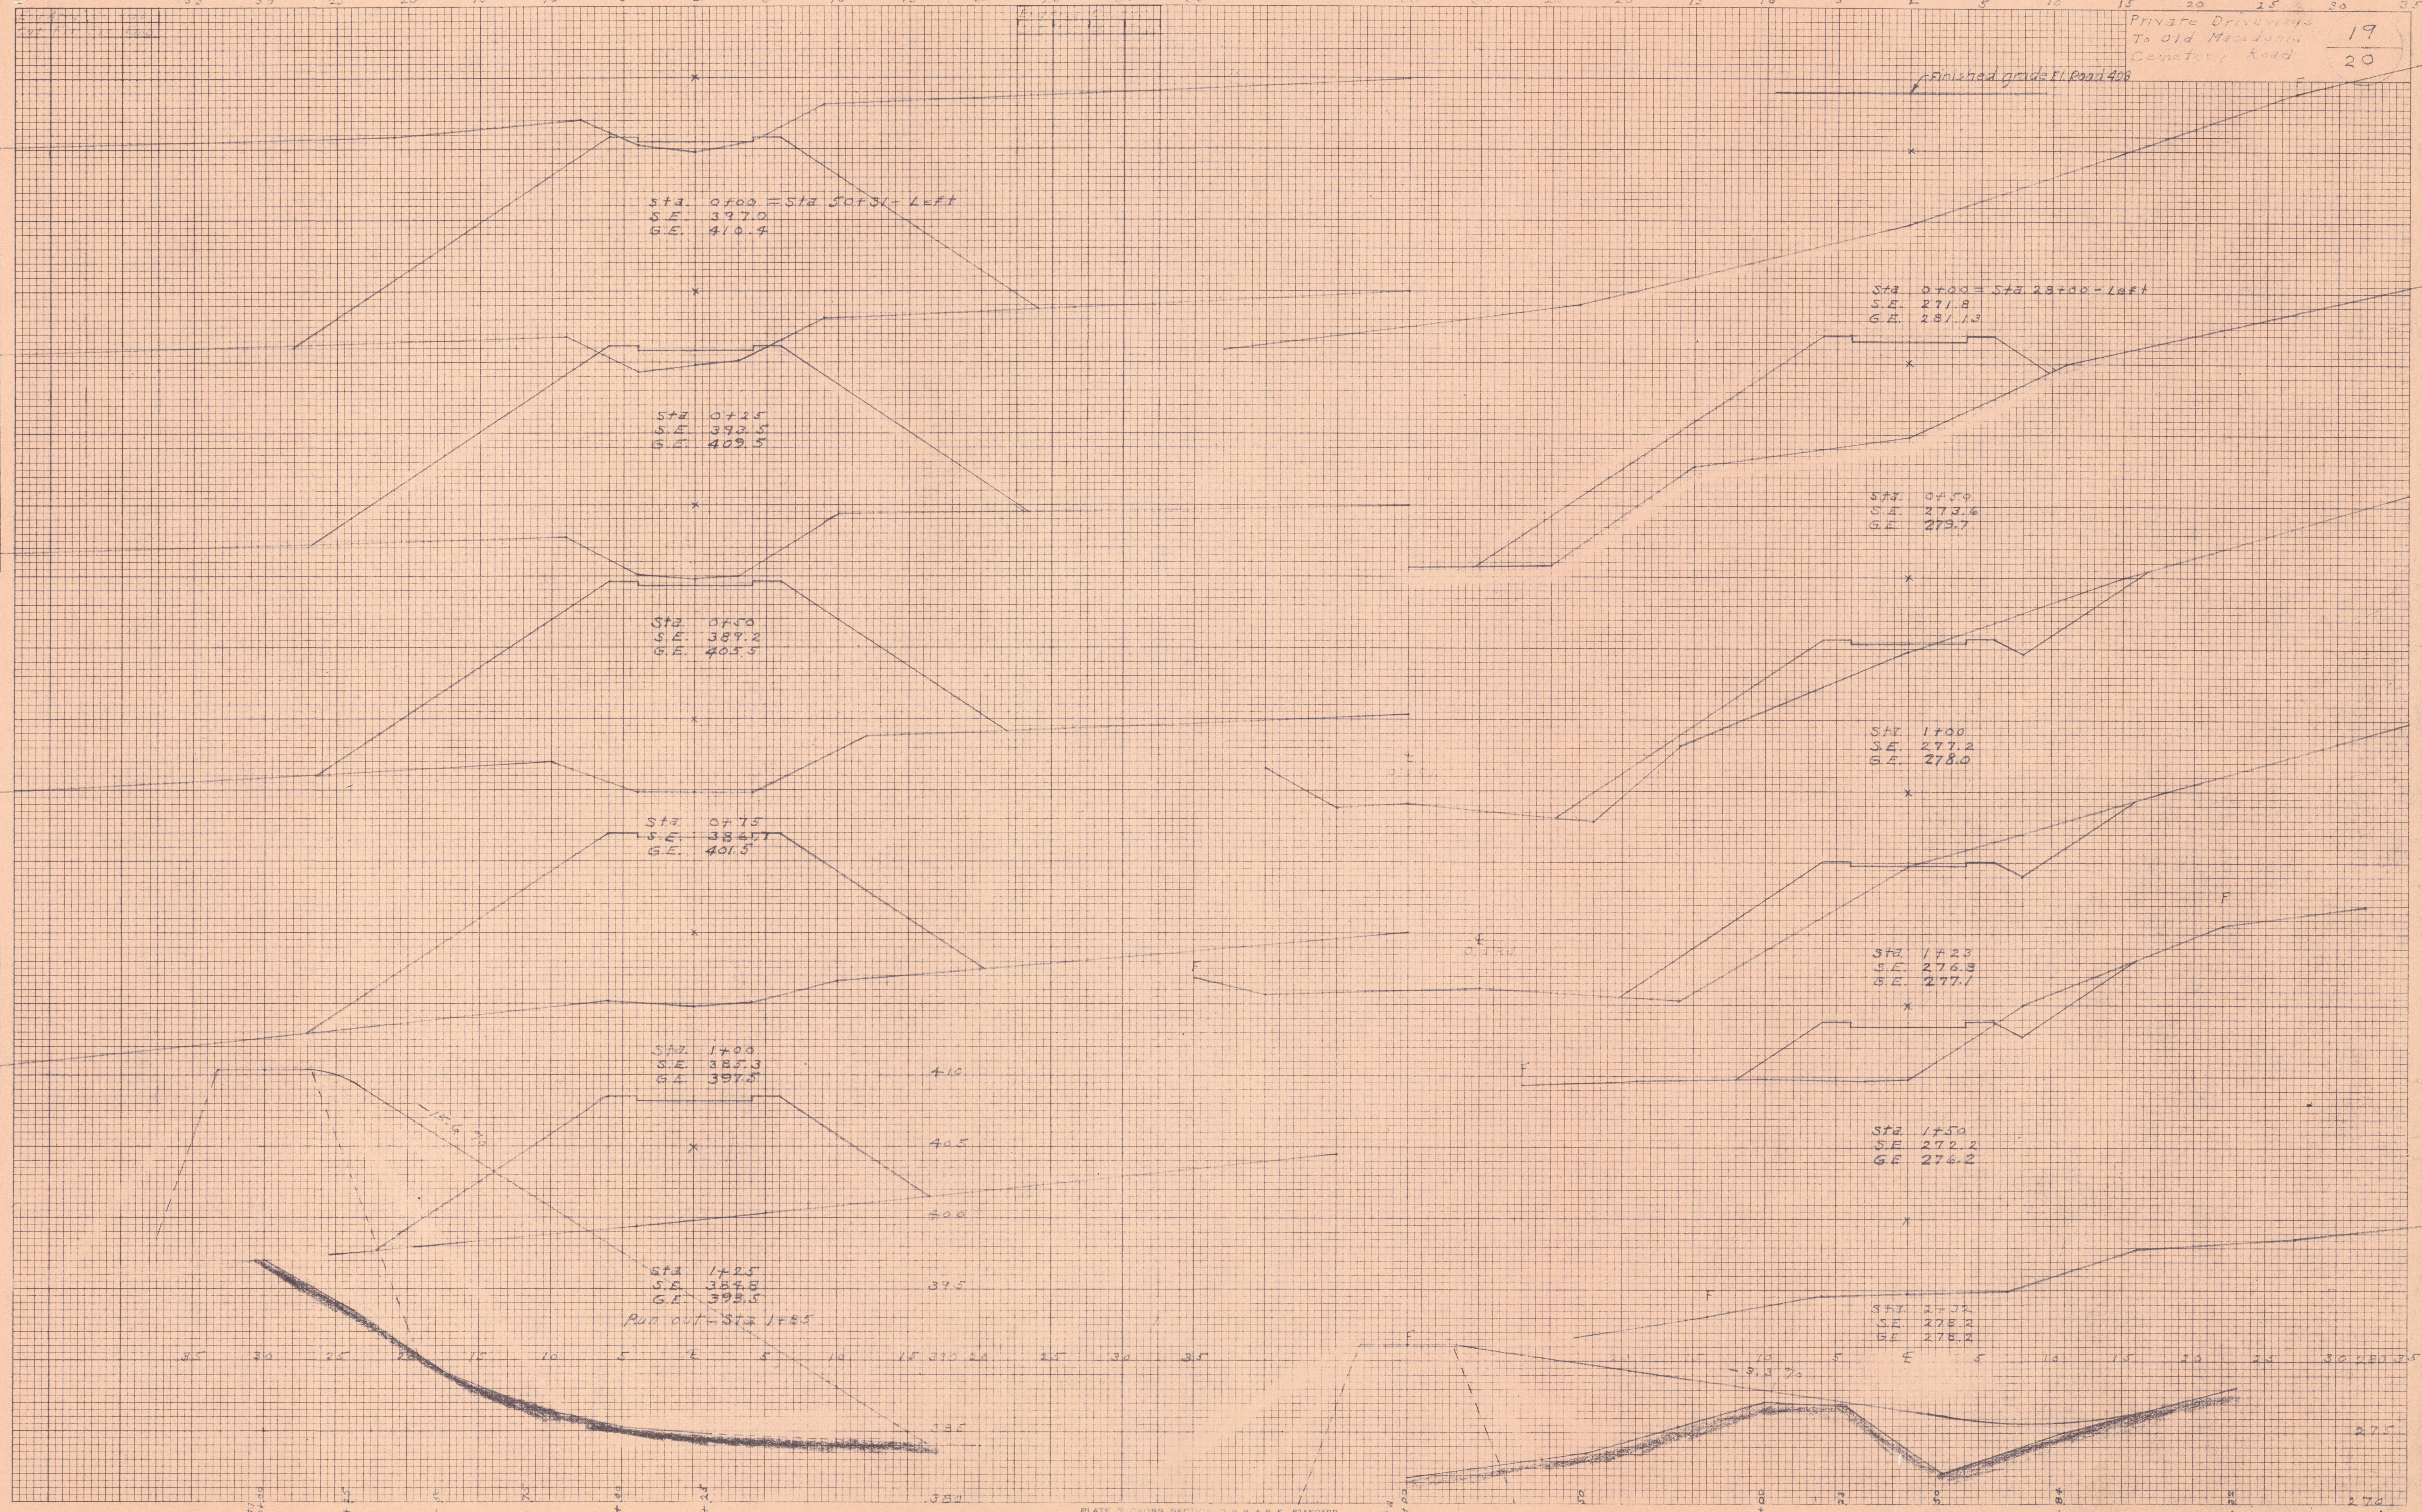


PLATE 3 CROSS SECTION S.P.R. & R.E. STANDARD
EUGENE DIEZGEN CO.

027f-UD-68/20