


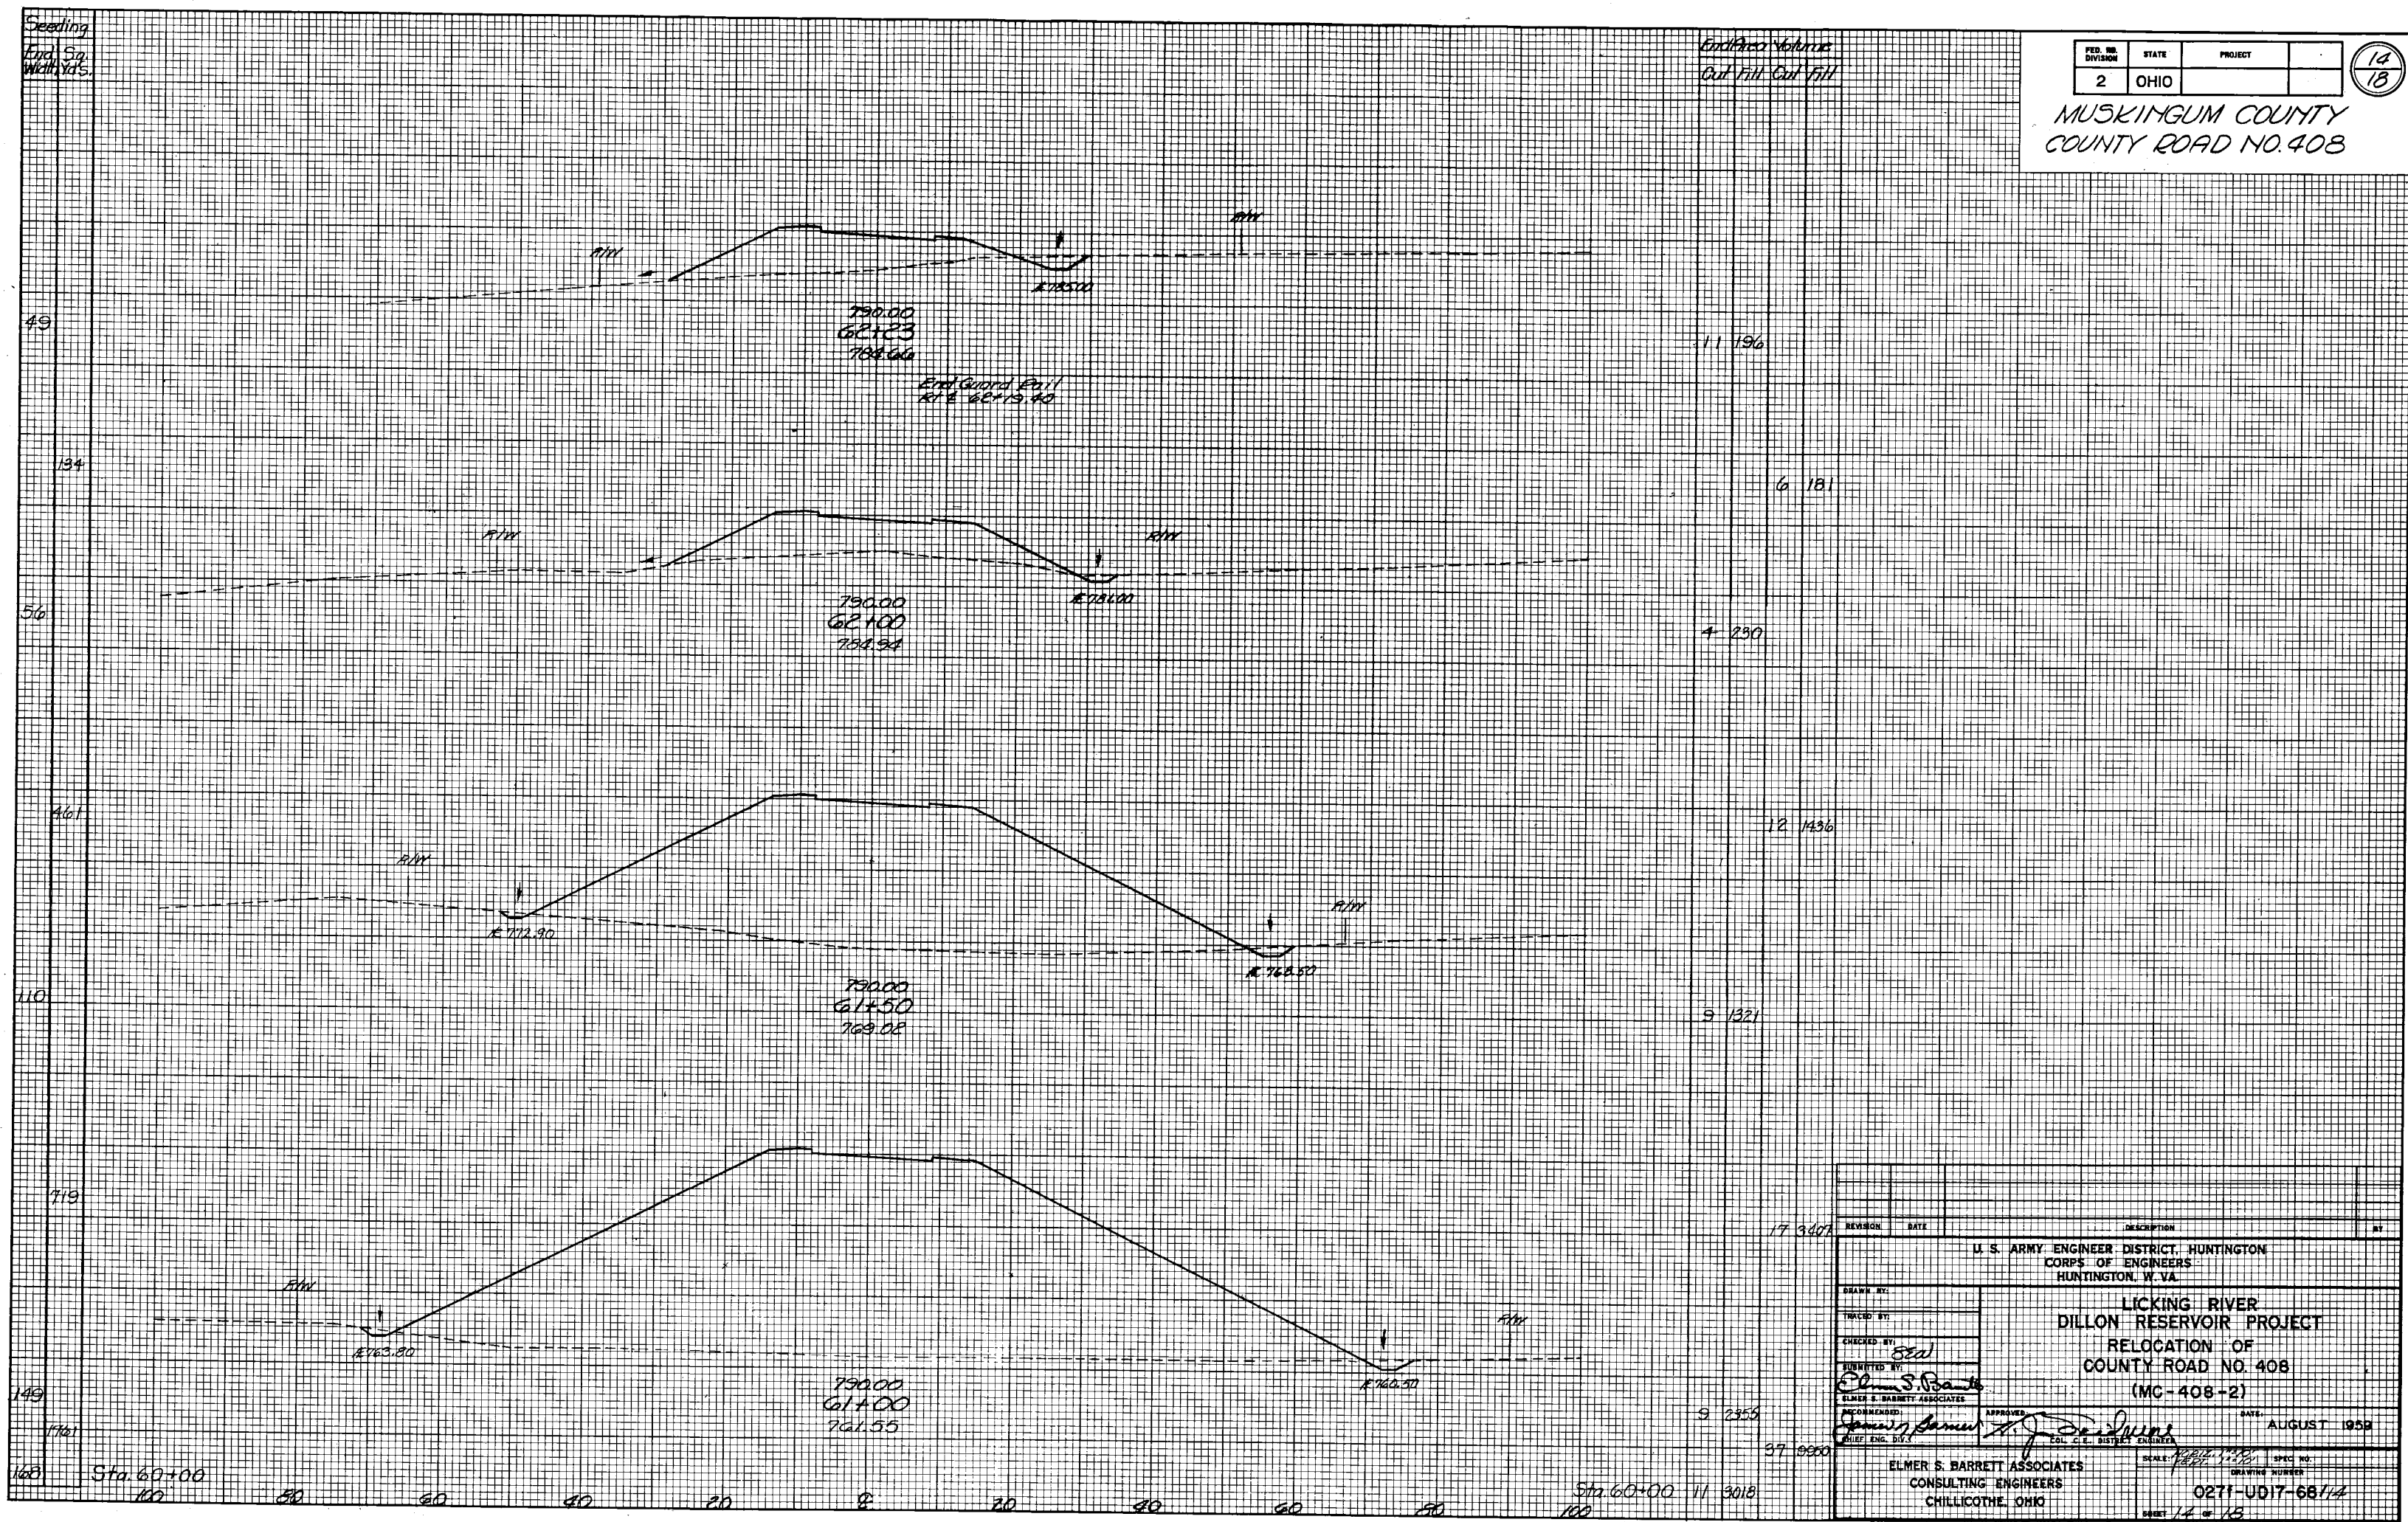

CROSS SECTIONS - STA. 61+00 TO STA. 62+23