


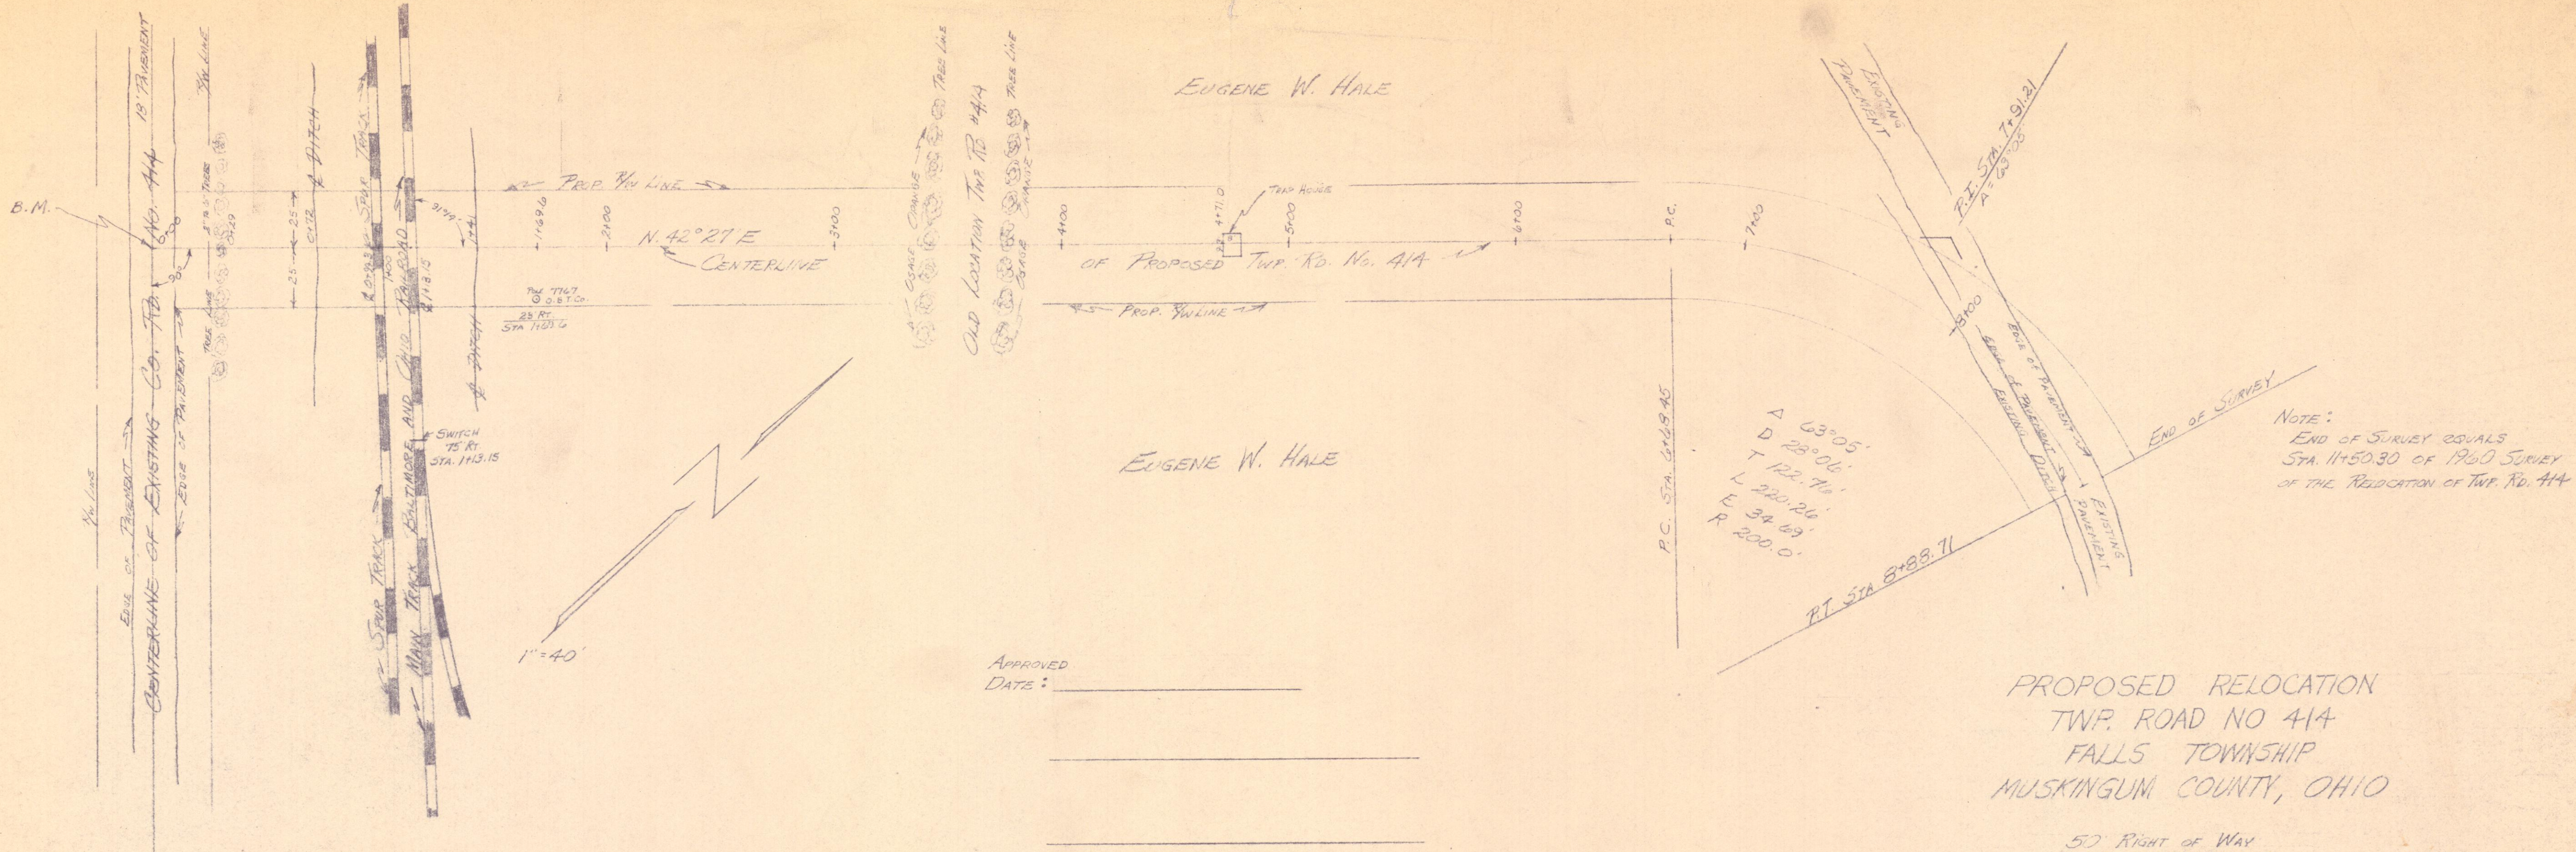


PROPOSED RELOCATION
TWP. ROAD NO 414
FALLS TOWNSHIP
MUSKINGUM COUNTY, OHIO

50' RIGHT OF WAY
FIELD BOOK C-45
UPTON WALTERS
MUSKINGUM COUNTY ENGINEER
MARCH 8, 1965

BENCH MARK: ASSUM. 100.00
CENTERLINE Co. Rd. 414 AND CENTERLINE
PROPOSED TWP. RD. 414 0+100

MUSKINGUM COUNTY COMMISSIONERS

HORIZONTAL SCALE 1"=40'
VERTICAL SCALE 1"=4'

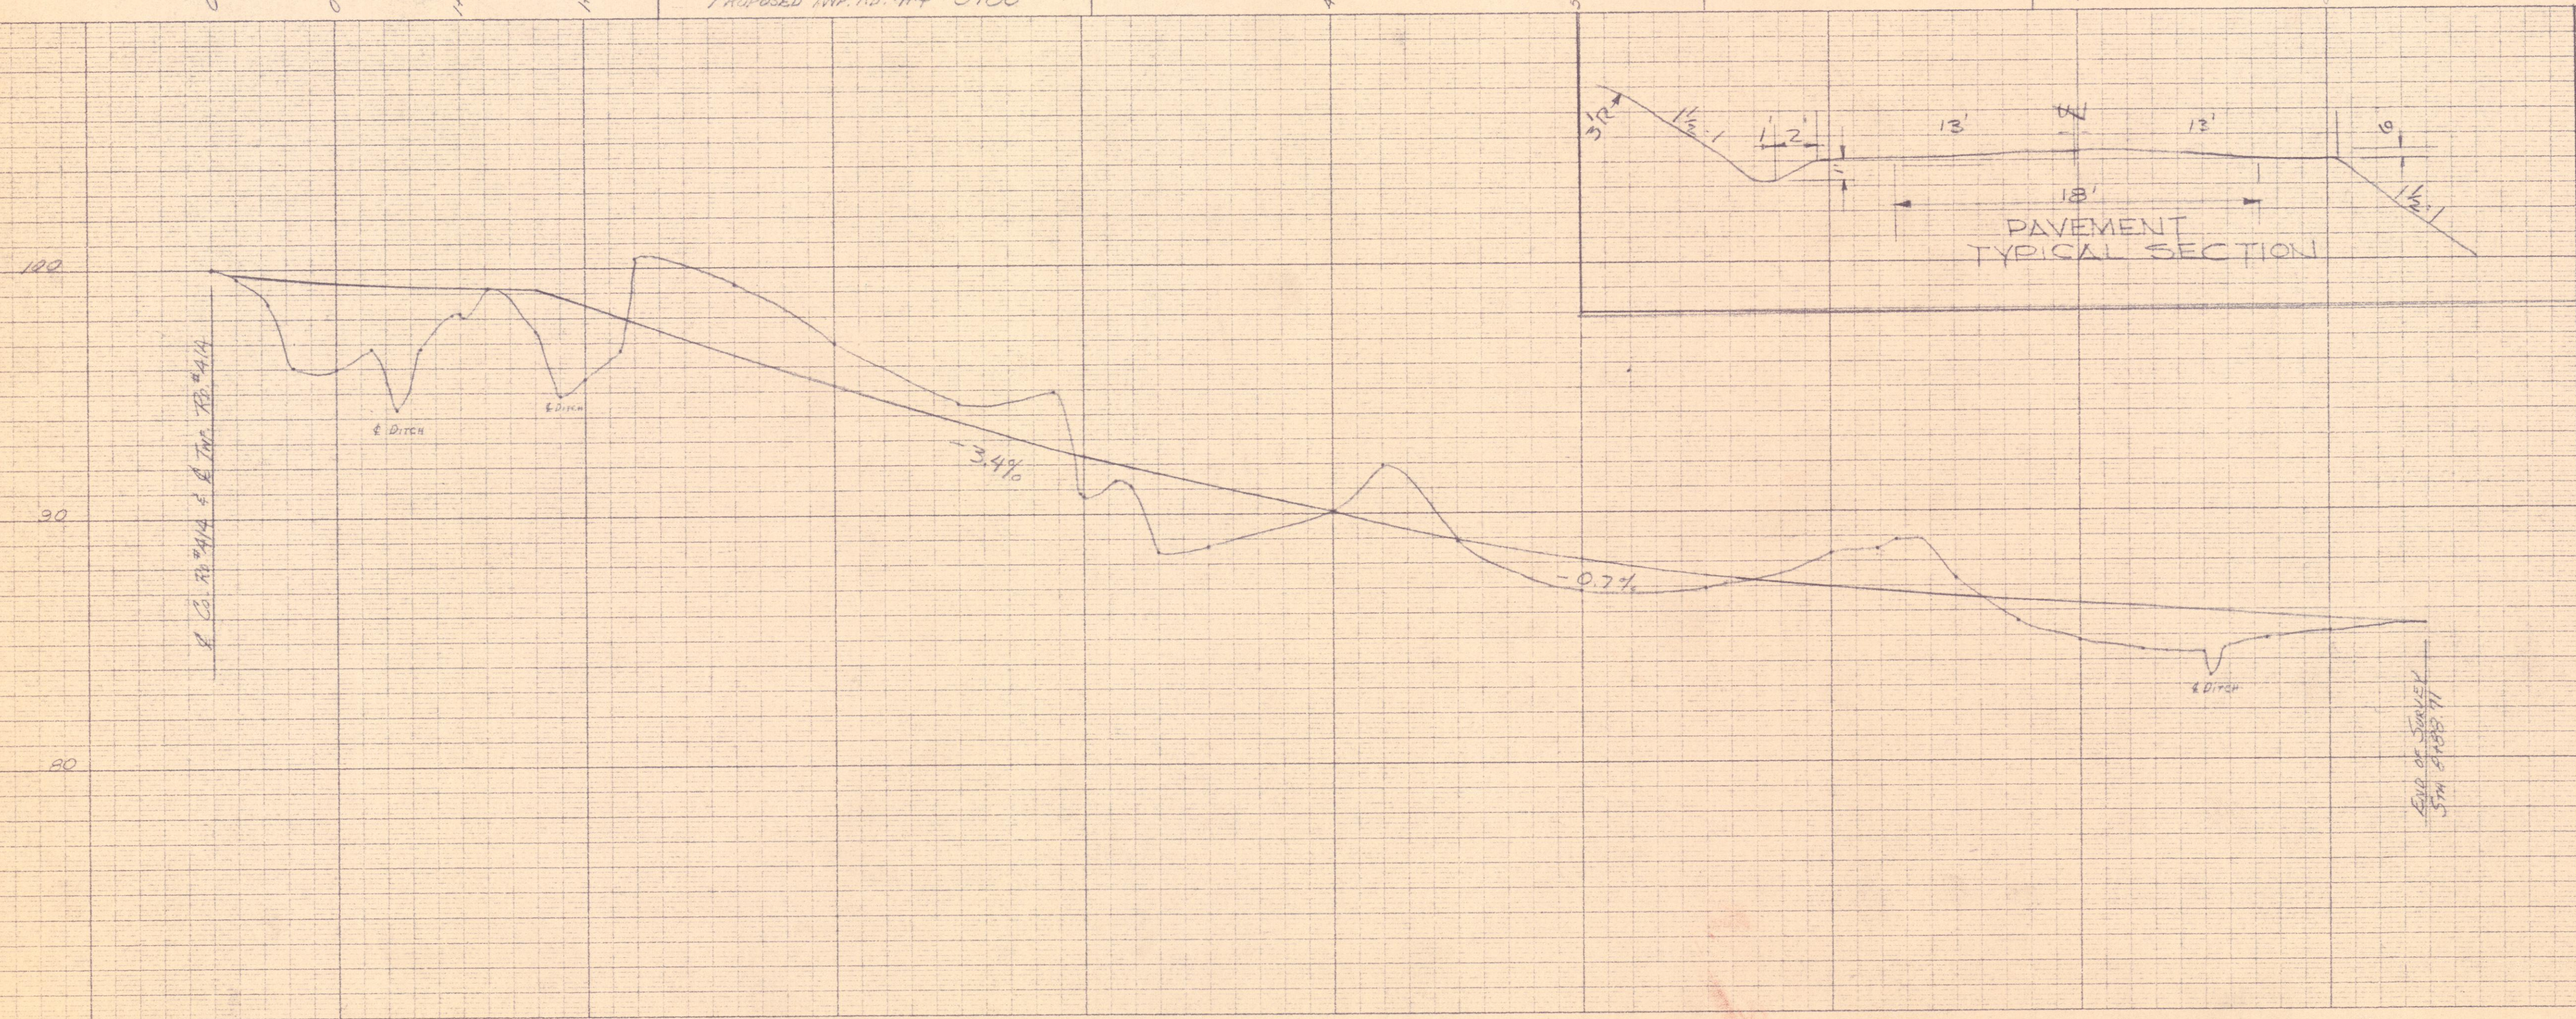

"CLEARPRINT" PROFILE PLAN PLATE A
"CLEARPRINT" PAPER CO.
MADE IN U.S.A.

"CLEARPRINT" PROFILE PLAN PLATE A
"CLEARPRINT" PAPER CO.
MADE IN U.S.A.

Change Aliq
T 414 Falls