


NOTE BOOK	SURVEYED	BY	DATE
ORIGINAL	8-15-57	RBP	
	8-12-57	ACH	
	PLOTTED		
	TEMPLE		
	AREAS		

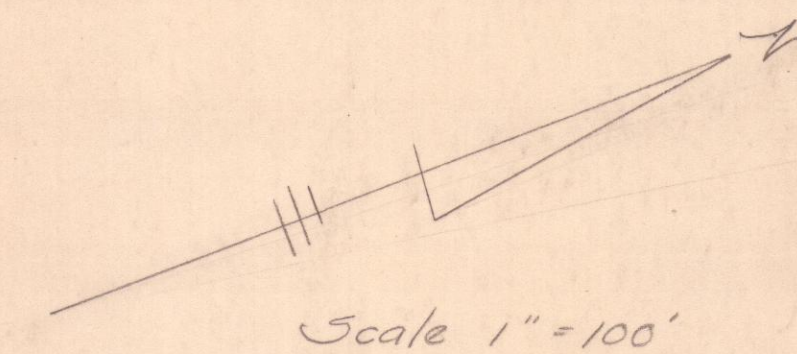

PROPOSED RELOCATION
OF
TOWNSHIP ROAD No. 418
QTR. 1WP. 3, TWP. 2, R. 7
MUSKINGUM TOWNSHIP,
MUSKINGUM COUNTY, OHIO
FOR
MUSKINGUM COUNTY ENGINEER

Robert B. Pinnick
Registered Surveyor #3858
708 South St. Zanesville, Ohio

B.M. $\square$ chiseled in S.E. Cor.
East End of North abutment
of Bridge Sta 5+93
Assumed Elev. 712.00

B.M. 2 nails in Telephone
Pole to Right of Sta. 18+10
Elev. 781.46

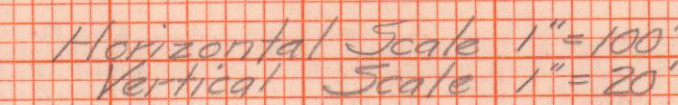


PLATE 4—CROSS SECTION O. P. R. & R. E. STANDARD
KEUFFEL & ESSER CO., NEW YORK

MADE IN U. S. A. 347-4 ON "ALBANESE" NO. 195L TRACING PAPER
RES. U. S. PAT. OFF.

C.R. 418

File B-4 418 Mosk.