


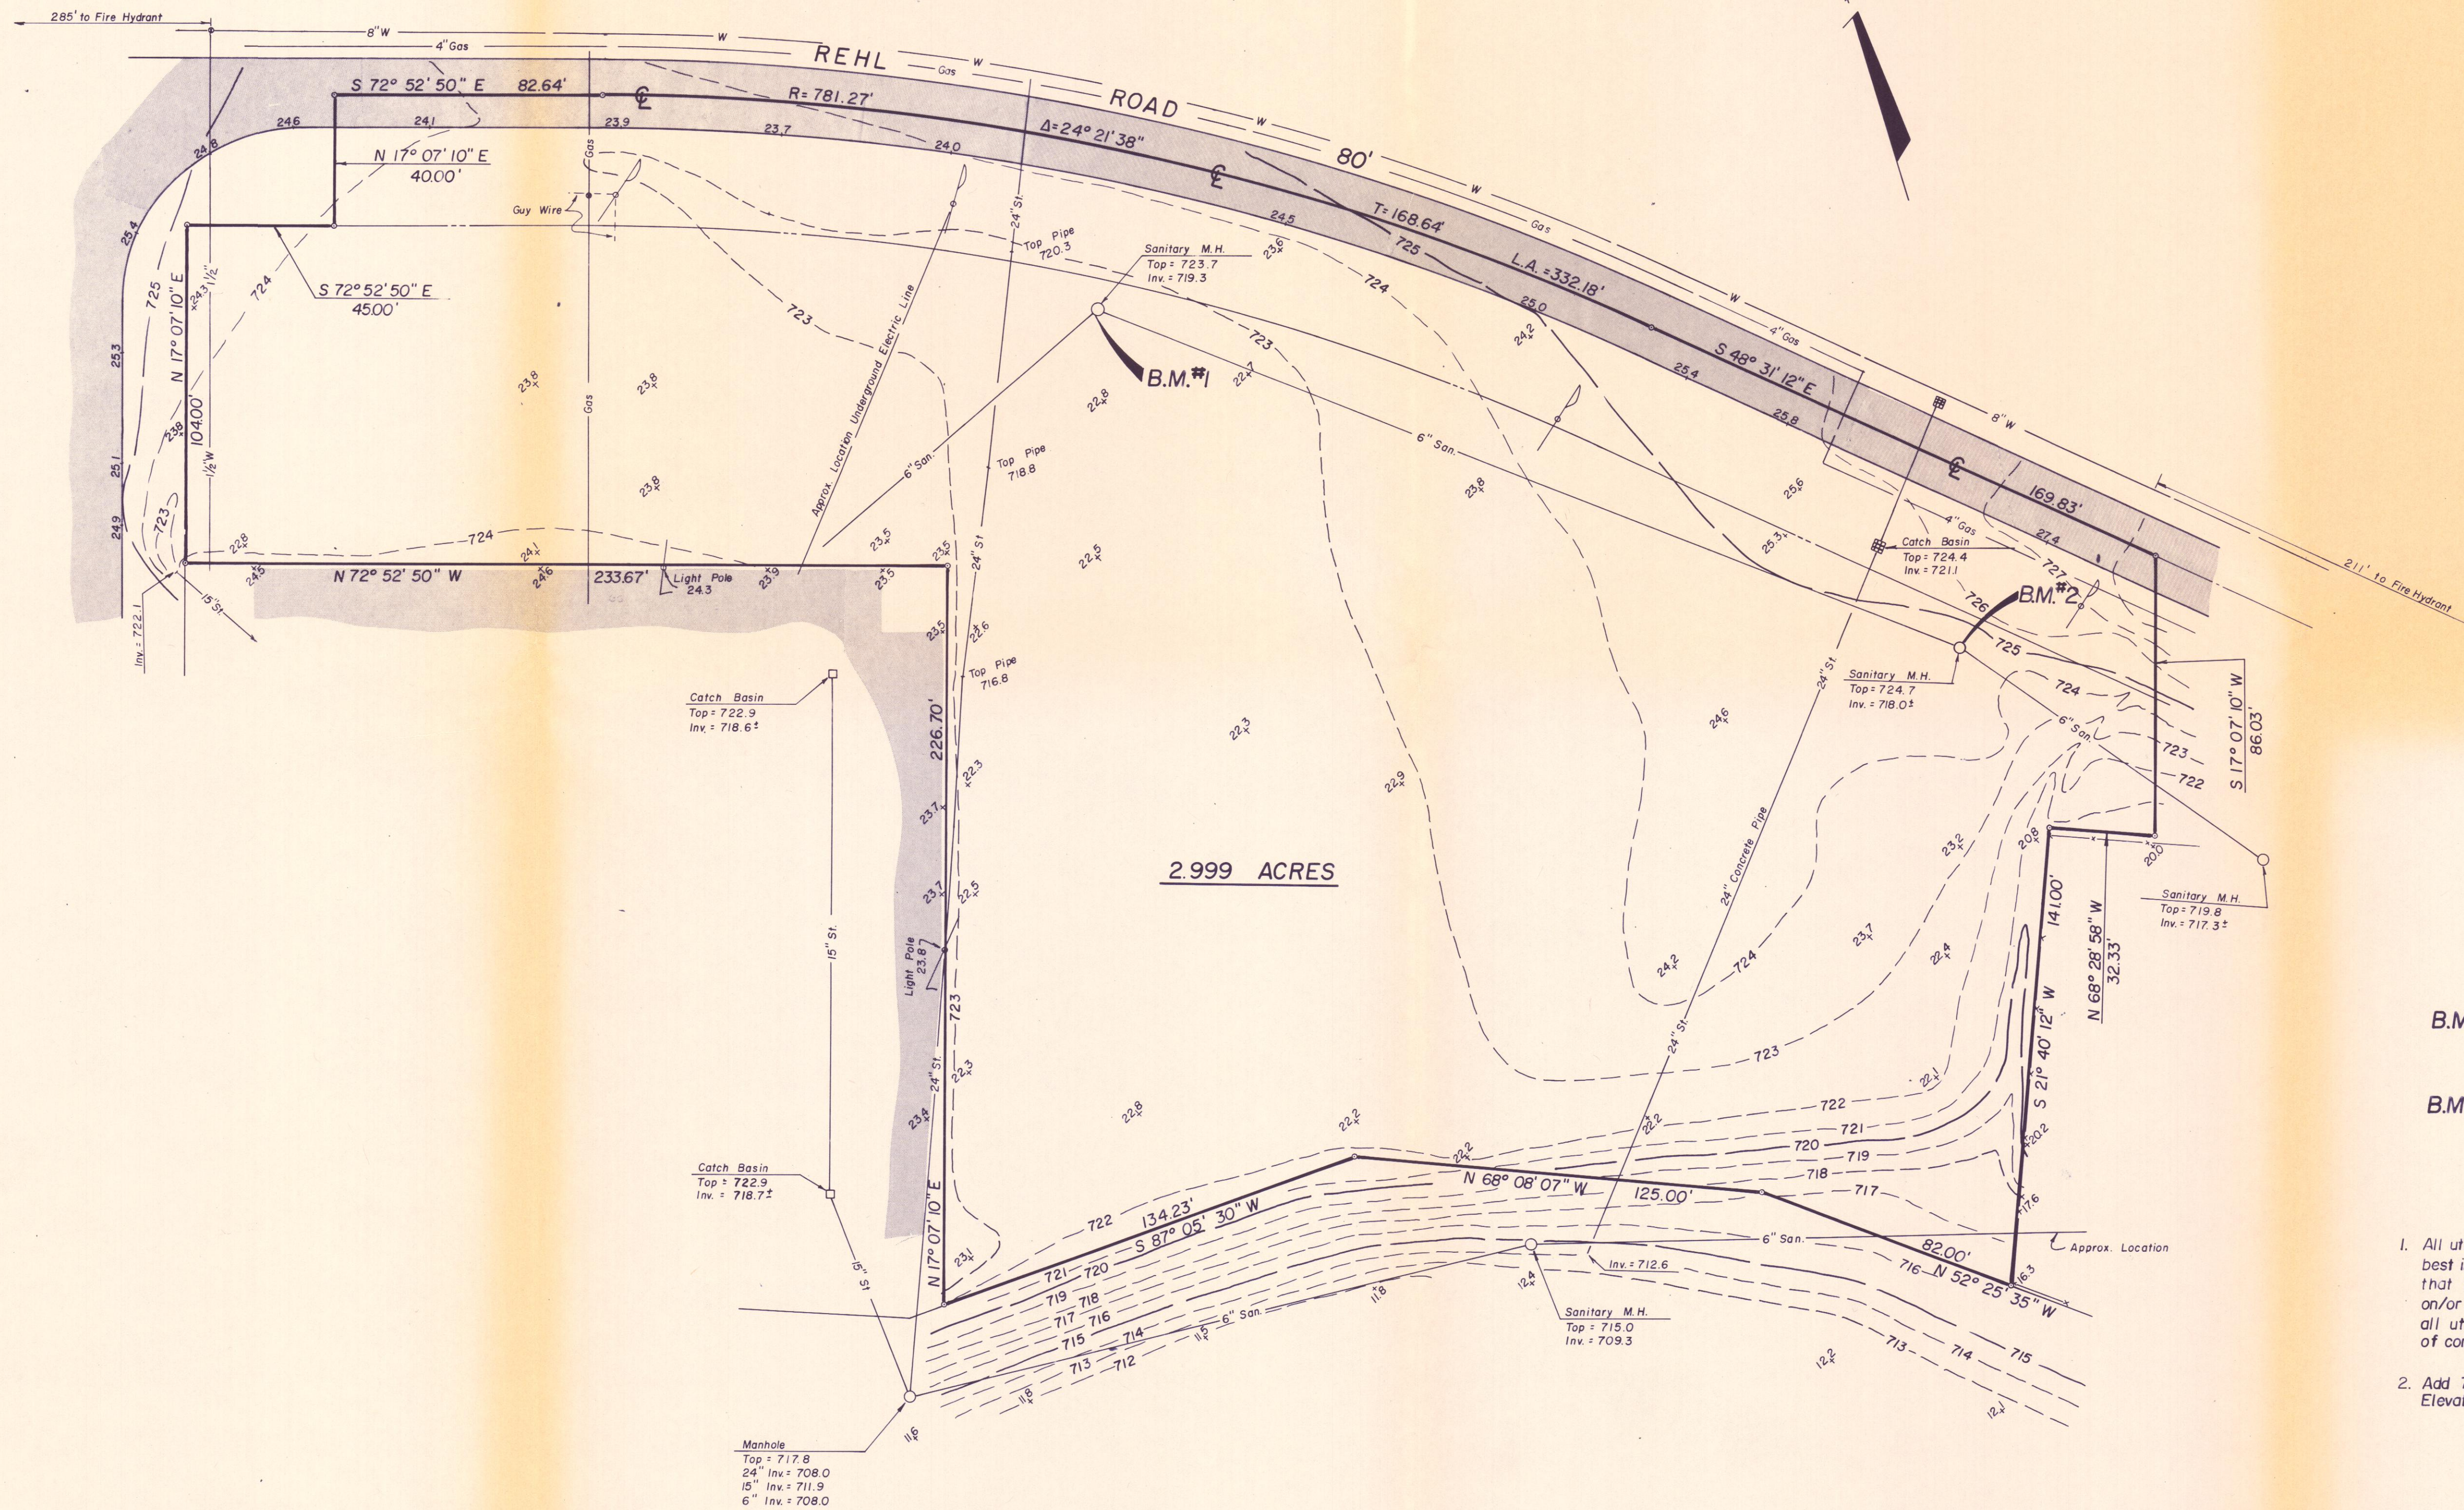

BENCH MARK

B.M.#1 Top of San. Casting 242'± S.E. of the N.W. Property Corner. ELEV.=723.70

B.M.#2 Top of San. Casting 66'± S.W. of the N.E. Property Corner. ELEV.=724.70

NOTES

1. All utilities and structures are shown according to the best information available, but this in no way implies that there could not be other utilities and structures on/or about said premises. The contractor shall verify all utilities and structures prior to commencement of construction.

2. Add 700 to all spot elevations to obtain U.S.G.S. Elevations.

BLACKBURN, GRASHEL, KOSANCHICK & ASSOCIATES, INC.
CONSULTING ENGINEERS & SURVEYORS
2101 SOUTH HAMILTON ROAD
COLUMBUS, OHIO 43227
PHONE: 614/861-7211

FALLS TOWNSHIP, MUSKINGUM CO., OHIO
TOPOGRAPHIC MAP

SCALE: 1"=30'
DATE: JAN: 1981
DRAWN: M.A.H.
CHECKED: R.G.G.
FILE NO. SHEET

884-81 **2**

FEB 17 1981