


BRIDGE REPLACEMENT AND ROAD REALIGNMENT FOR TWP. RD. 421 (THOMPSON RUN RD.)

BEING PART OF PARCEL 1 OF
EDWARD E. McCONNELL'S PROPERTY
DEED BOOK 535 PAGE 898

N E. CORNER OF THE
N E QTR SECTION

S 84° 52' E
30.0' 170.0'
AXLES

NORTH LINE OF
MIDVALE SUB.
PLAT BK. 10
PAGE 18

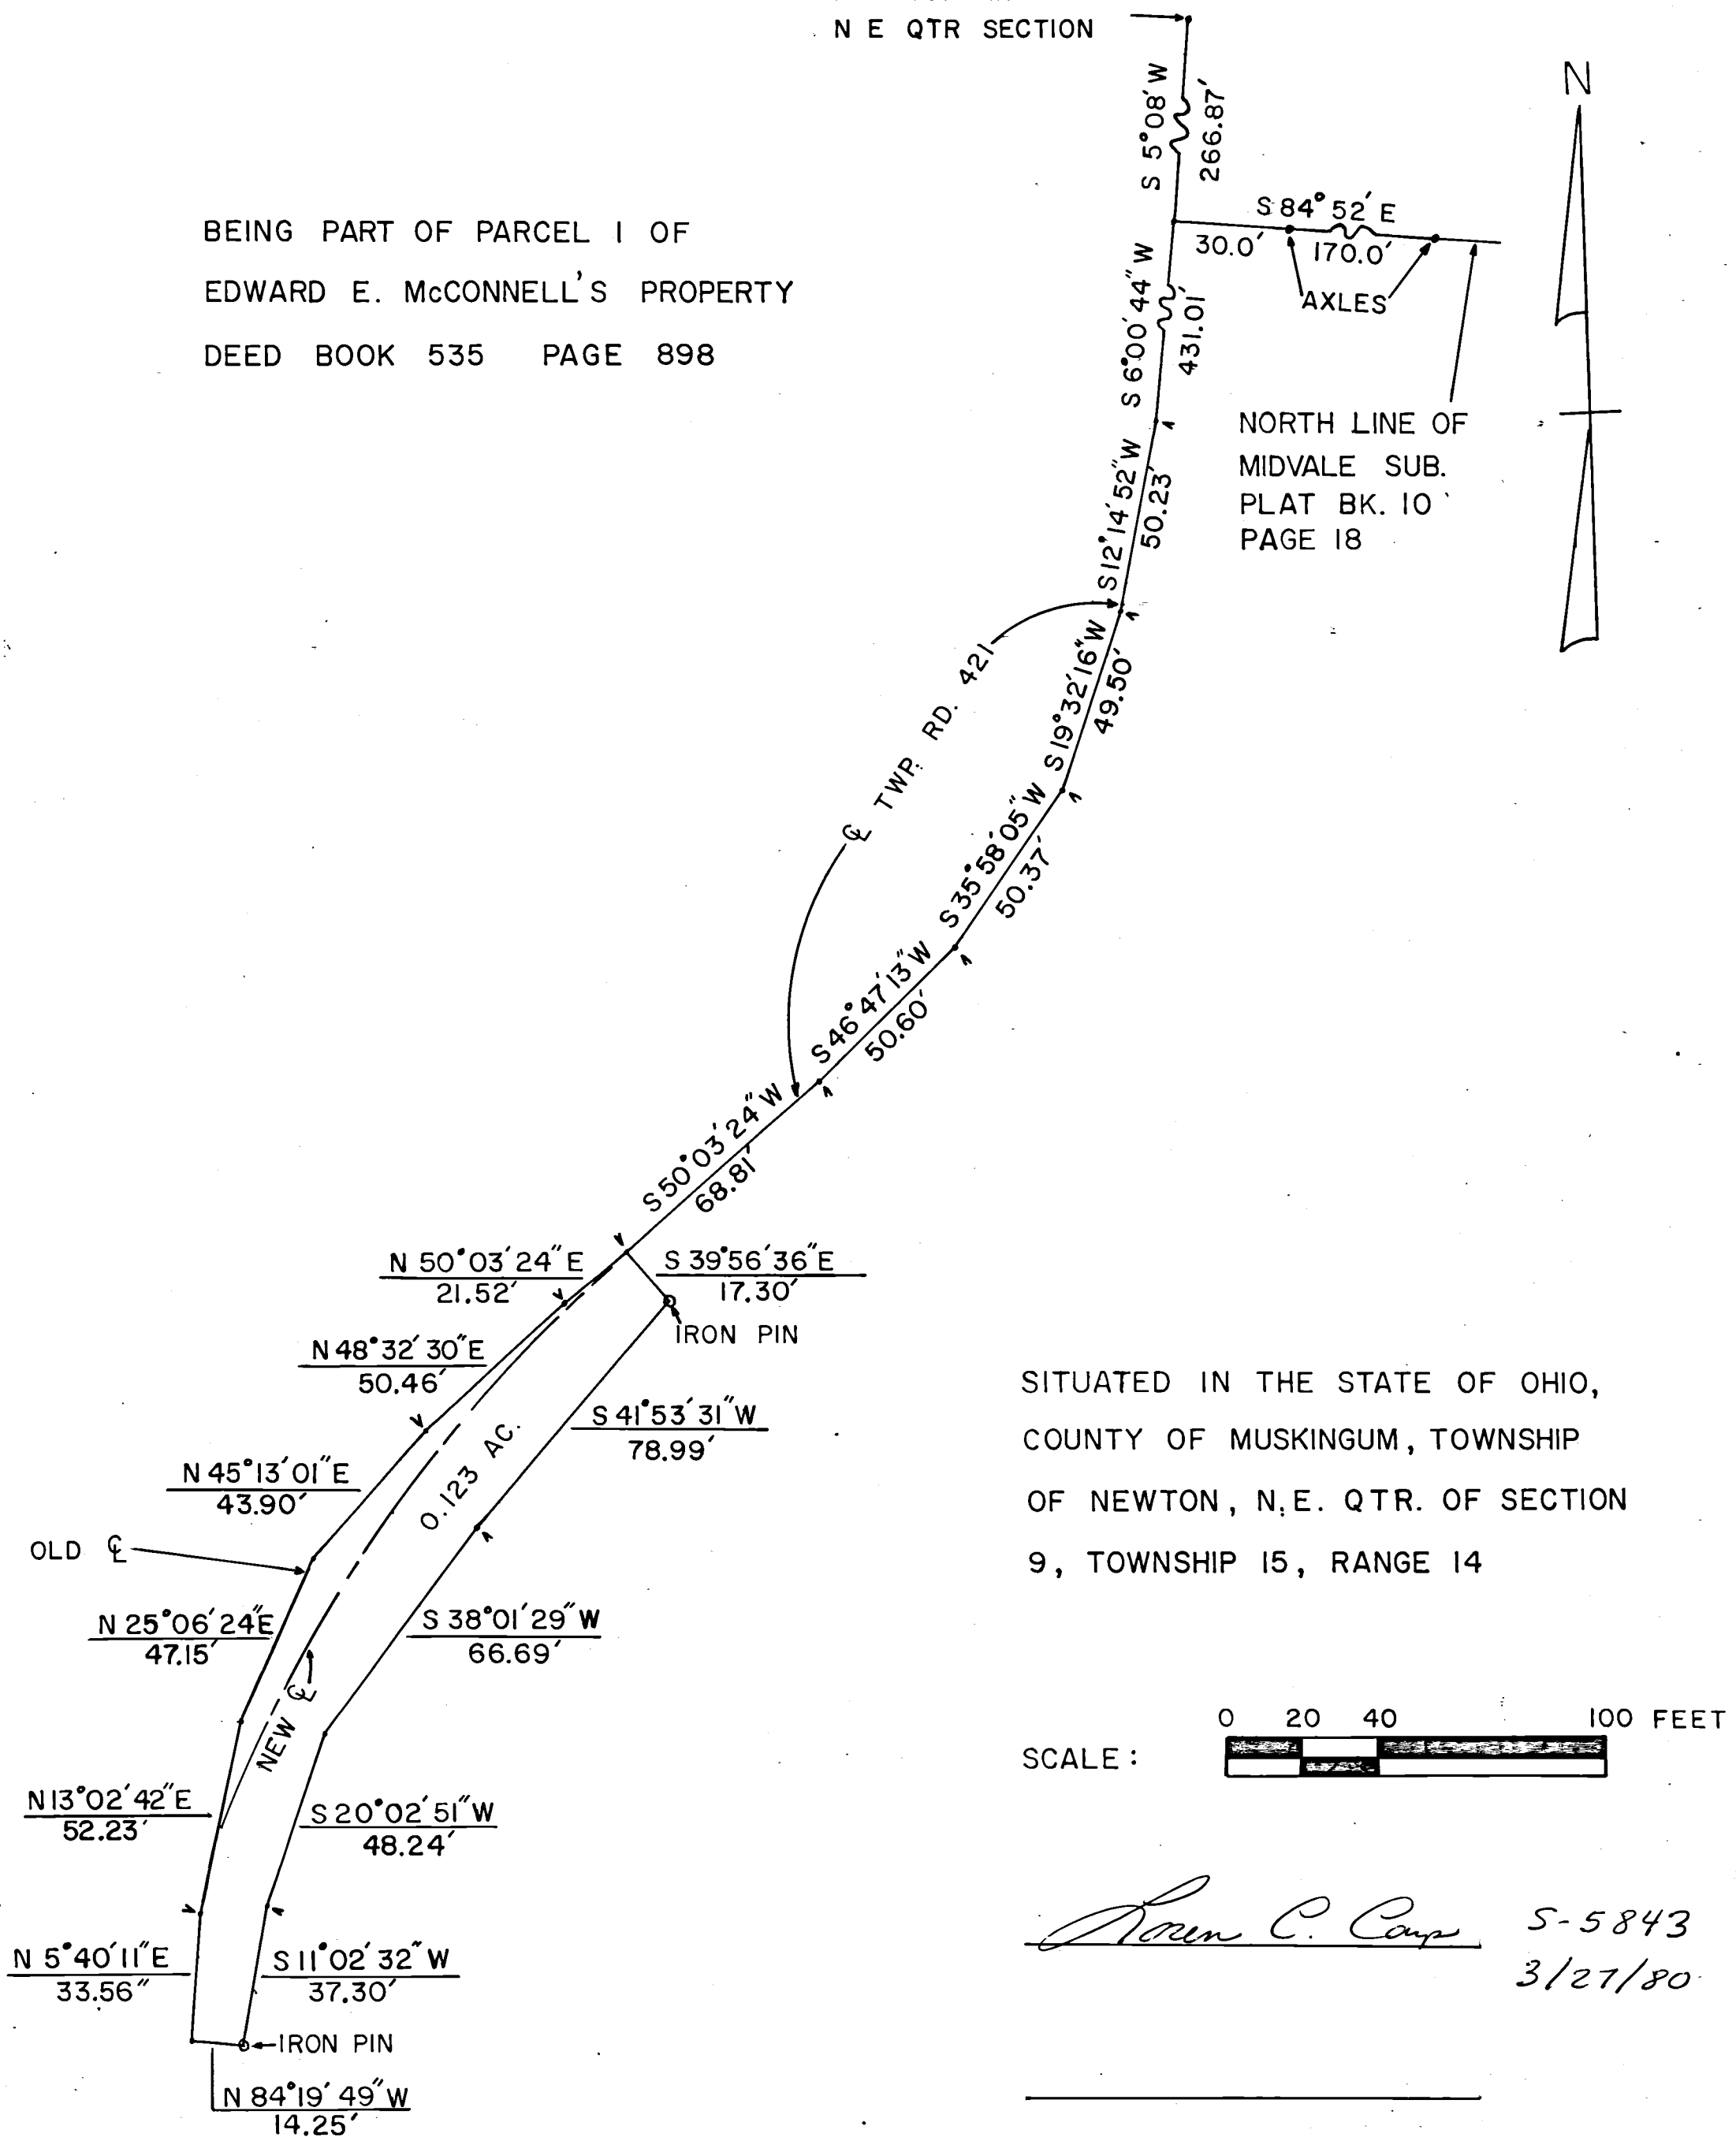

SITUATED IN THE STATE OF OHIO,
COUNTY OF MUSKINGUM, TOWNSHIP
OF NEWTON, N.E. QTR. OF SECTION
9, TOWNSHIP 15, RANGE 14

Raven C. Camp S-5843
3/27/80