


Curve Data
Prop. & Co. Road 14
Δ 54°06'
D 10°
T 292.9
L 541.0
E 70.5
R 573.63

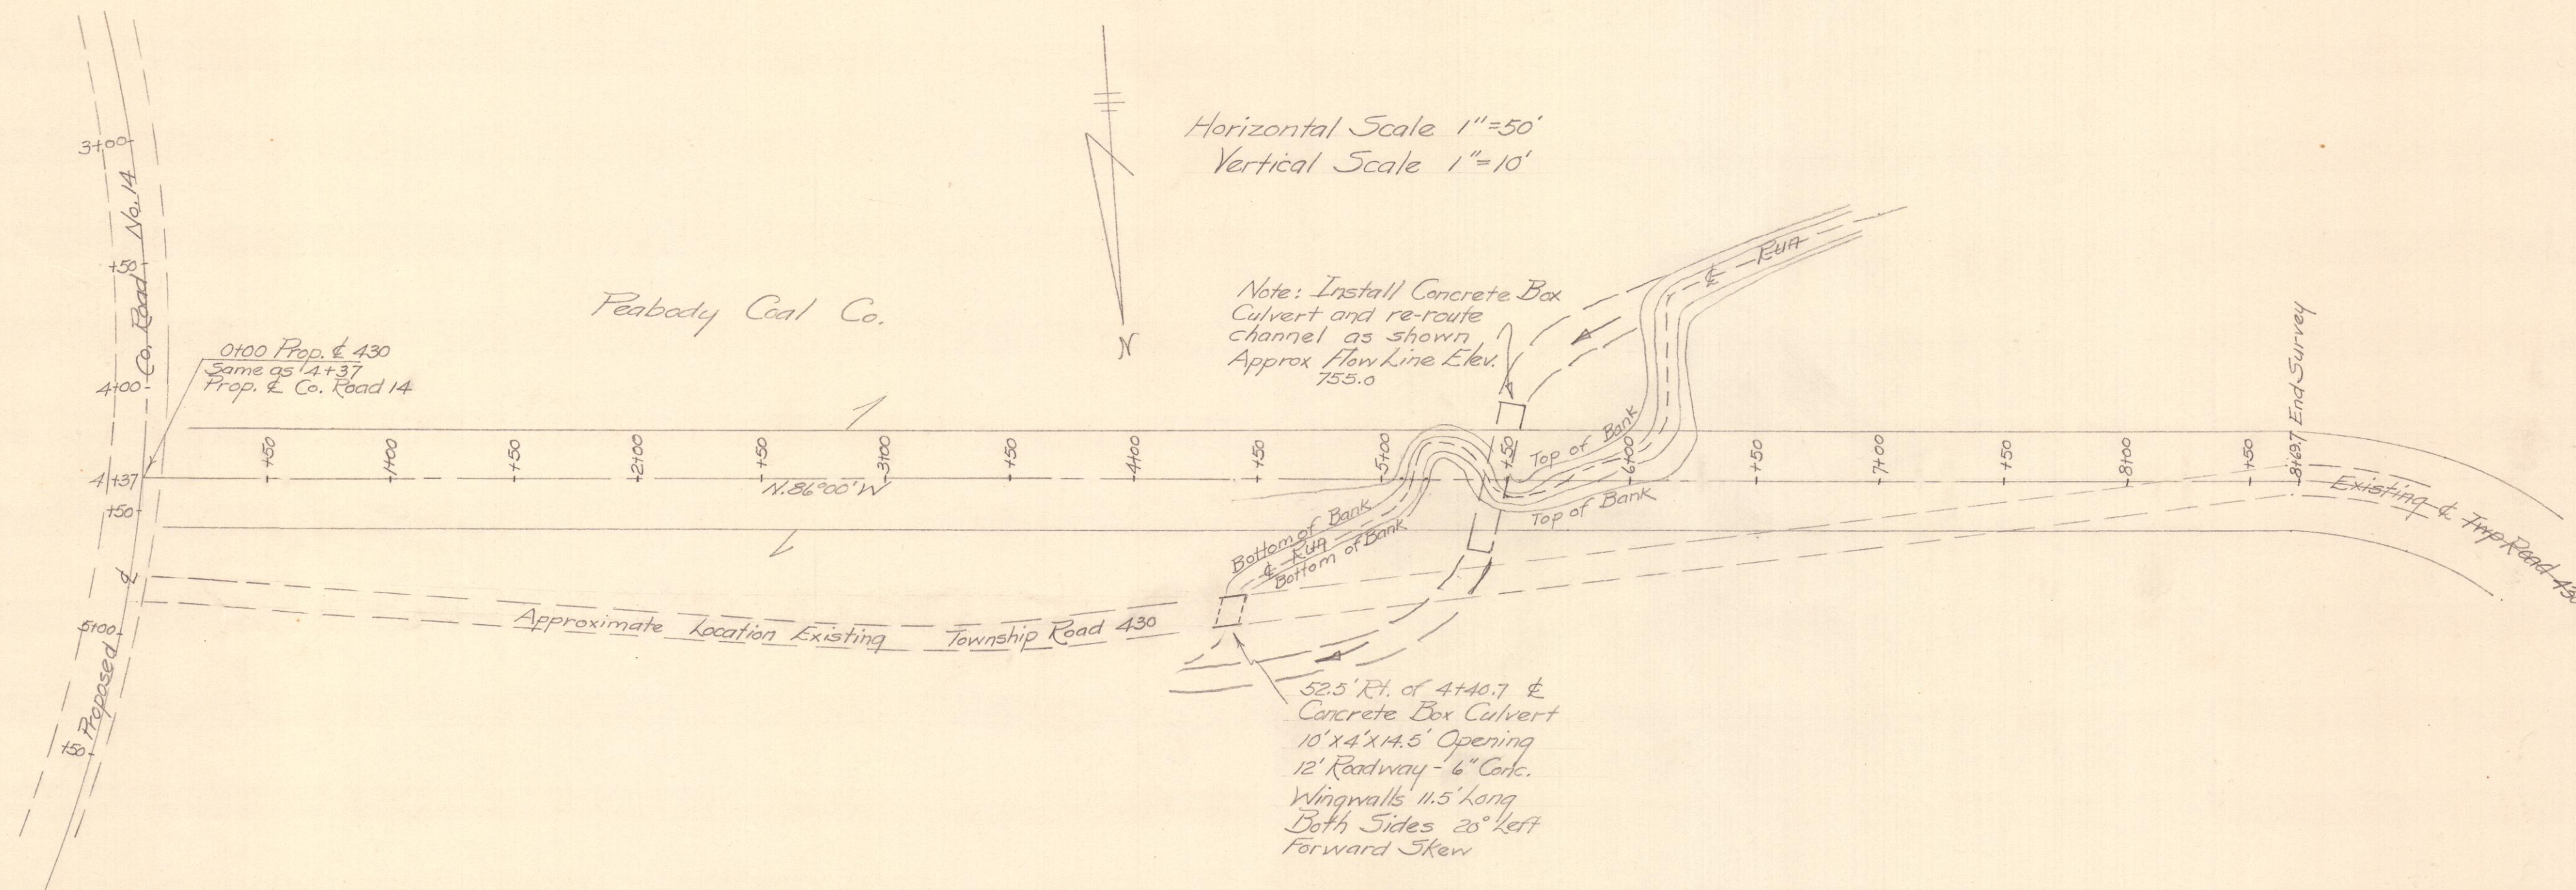

B.M. Bottom of water depth gauge on Gate House, Wills Creek Dam Elev. 733.0

Note: Right of Way to be 20' Each Side of Center Line with Slope Rights

Robert B. Pinnick
Registered Surveyor #3858
538 Harding Road
Zanesville, Ohio

