



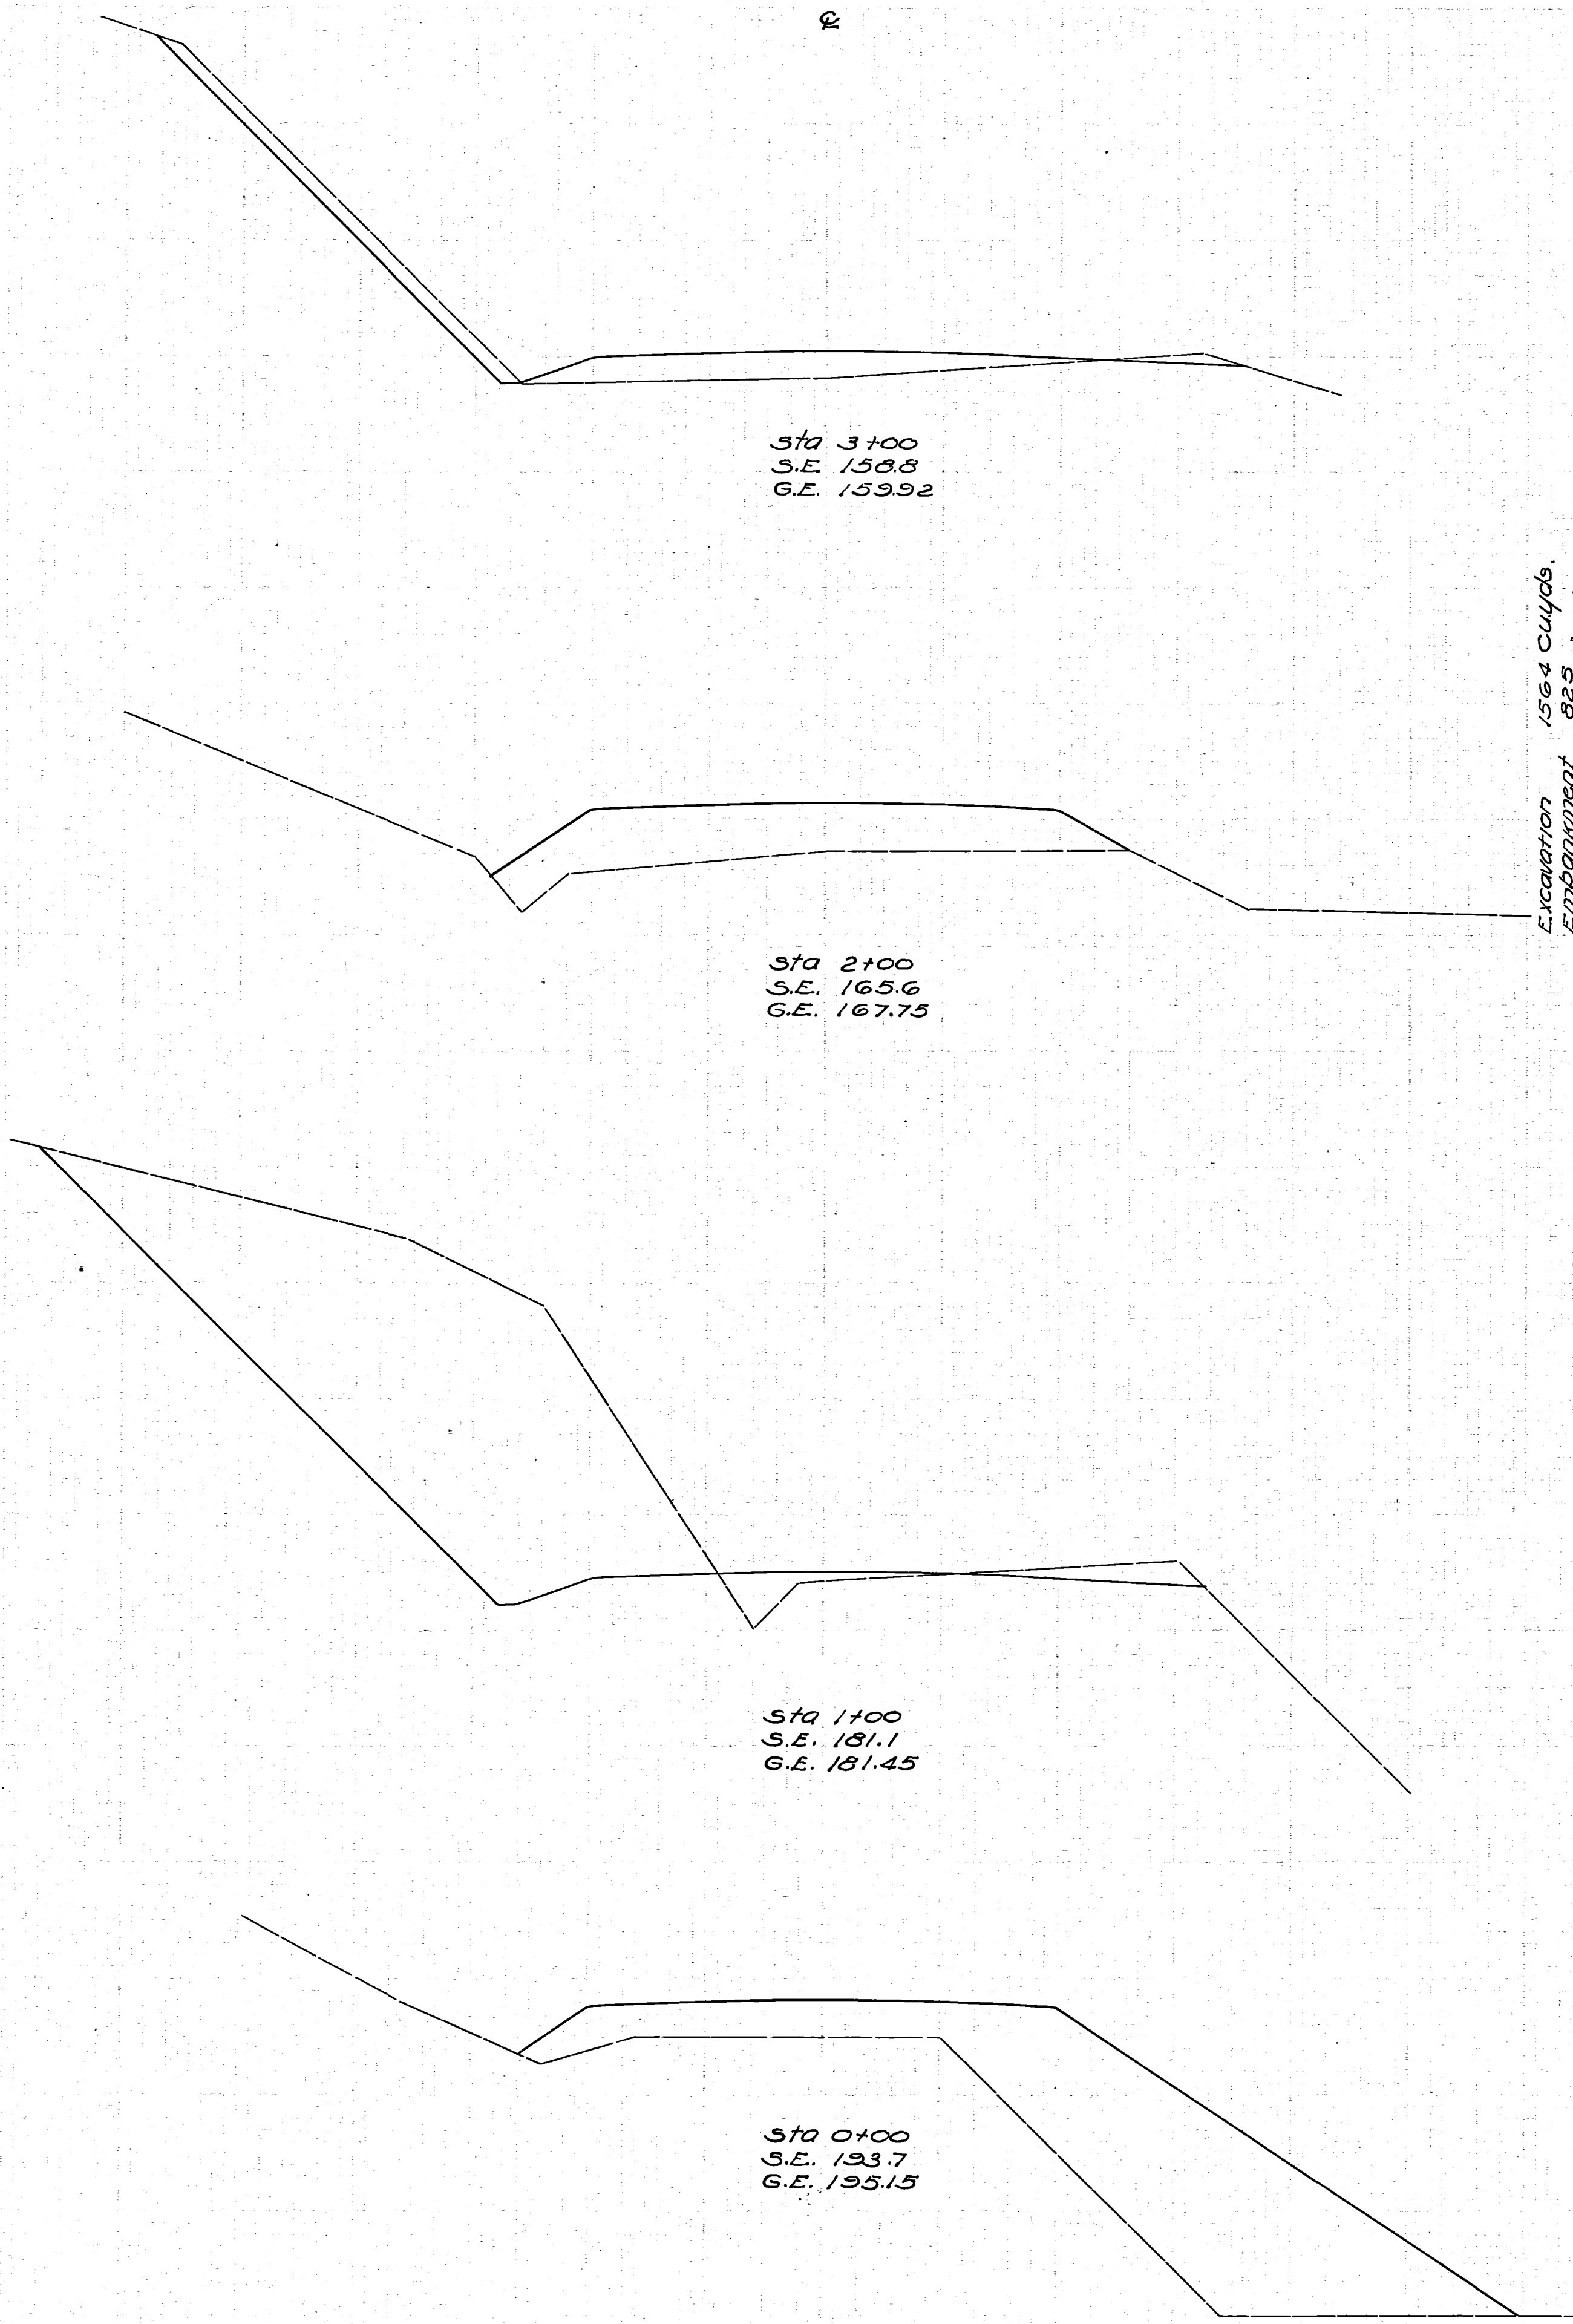

Excavation 1564 cu yds.
Embankment 825
Exc + 20% 990
Waste 374

END AREA		CU. YDS.	
GUT	FILL	EXC.	EMB.
1	21		
	2	142	
0	37		
	406	117	
219	6		
	406	296	
0	154		

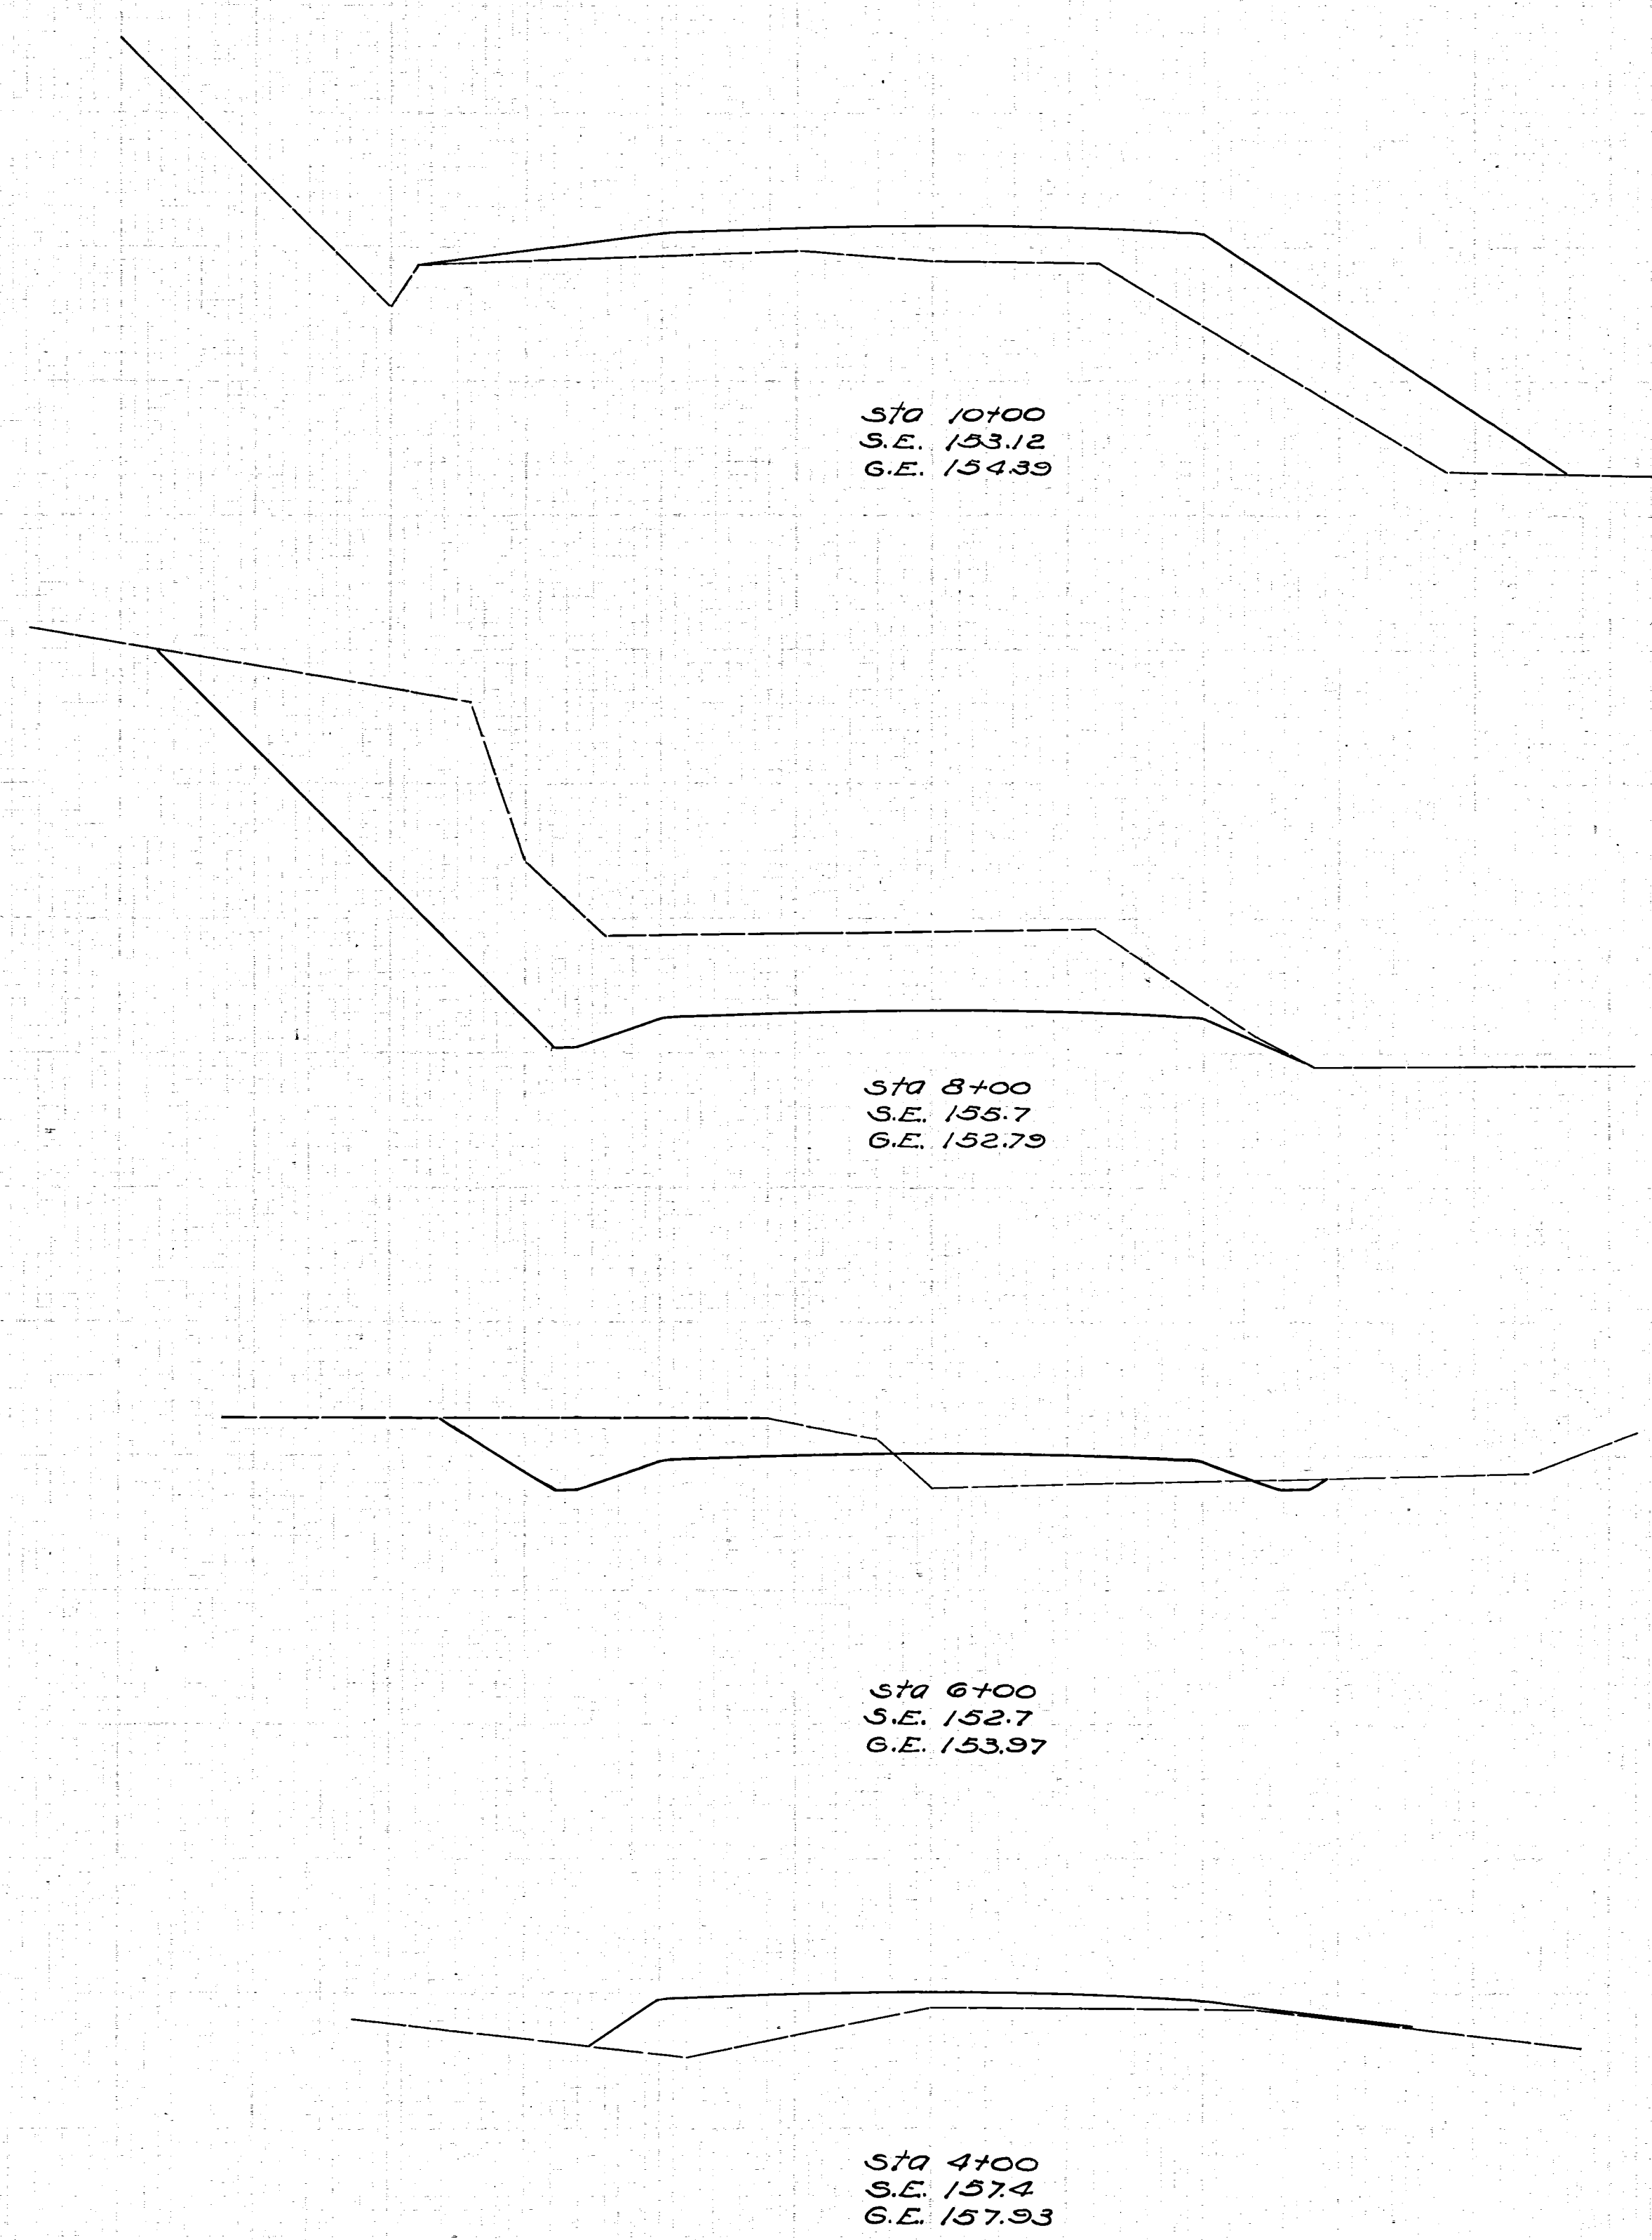

W.P.A.
PROJECT NO. **59**
TOWNSHIP ROAD NO. 451
SALT GREEK TOWNSHIP
MUSKINGUM COUNTY

END AREA		CU. YDS.	
GUT	FILL	EXC.	EMB.
0	66		
	536	244	
150	0		
	652	48	
26	13		
	96	137	
0	24		
	2	83	