


CENTRAL OHIO COAL COMPANY
PO BOX 88
CUMBERLAND, OHIO 43732

BEING NEW CENTERLINE FOR MUSKINGUM
COUNTY ROAD NO. 456 LOCATED IN SECTION
MUSKINGUM ROAD, TOWNSHIP 10 NORTH,
MUSKINGUM COUNTY, OHIO.
BEING THROUGH PROPERTIES OWNED BY THE
OHIO POWER COMPANY.

DATE: OCT. 1, 1984
SCALE: 1" = 400'
LENGTH: 15,460.5 FEET

DRAWN BY D.A.S.

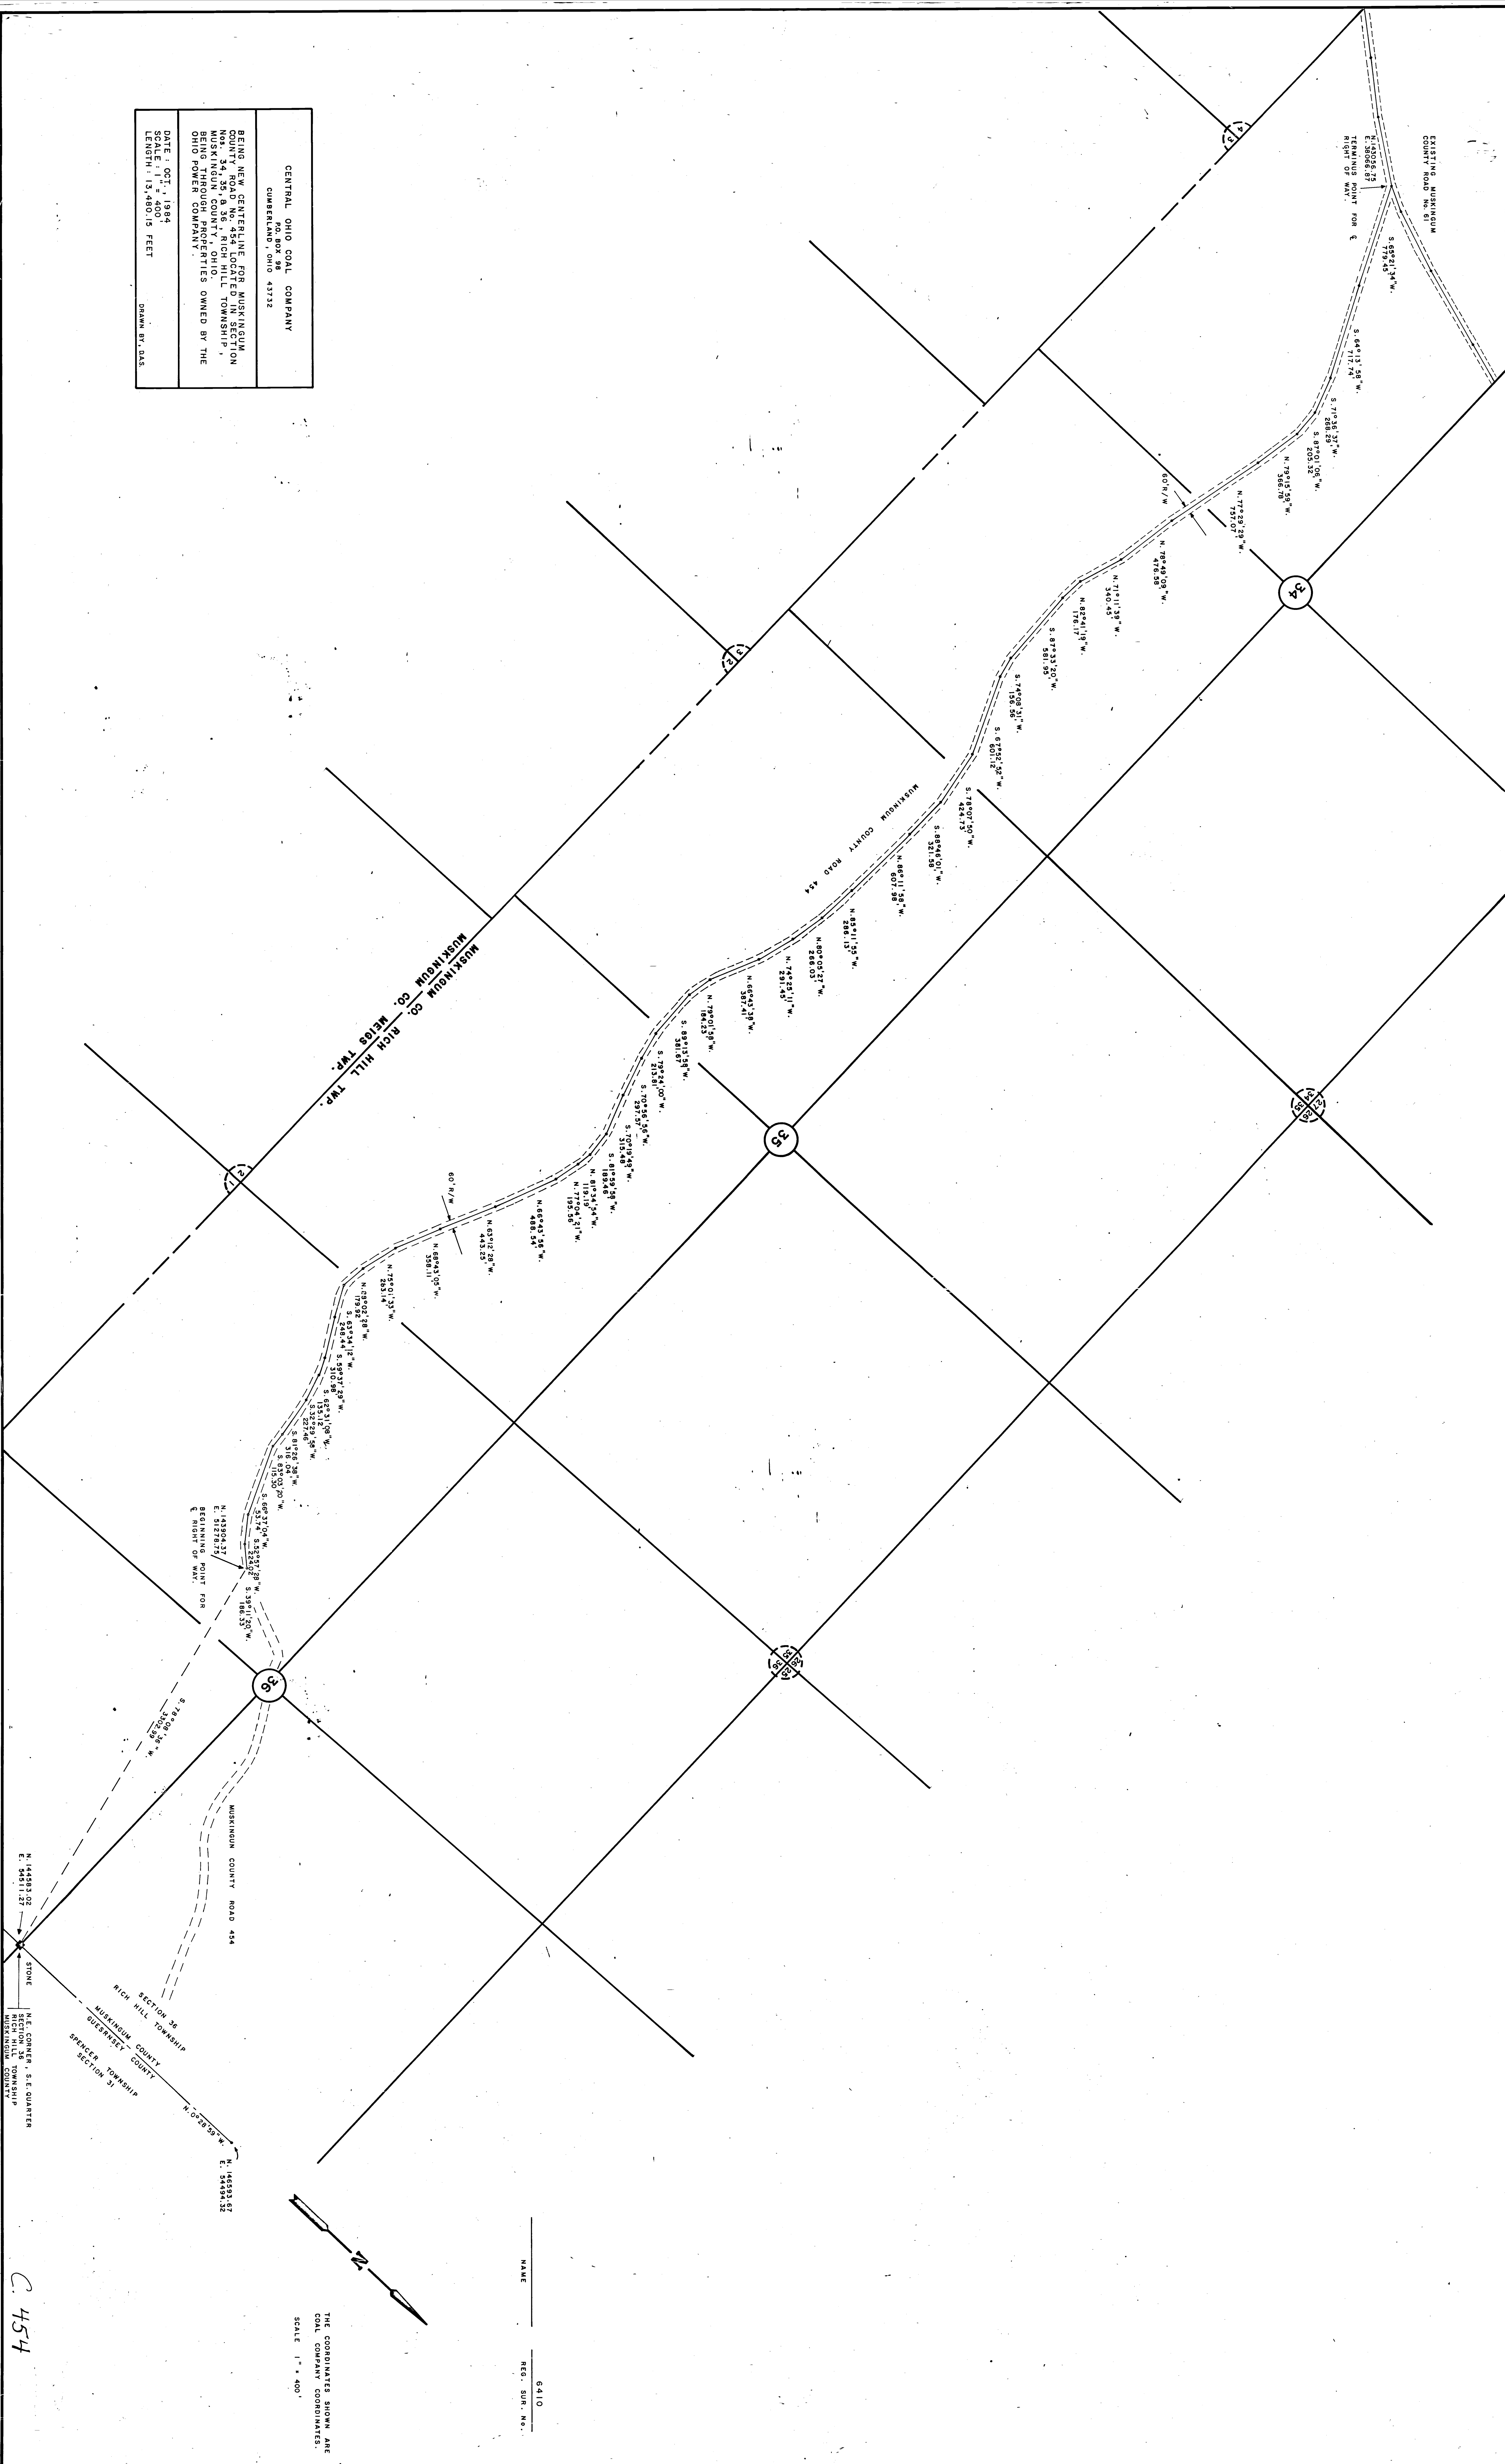

NAME	REG. SUR. No.
	6410

THE COORDINATES SHOWN ARE
COAL COMPANY COORDINATES.
SCALE 1" = 400'

C. 454