
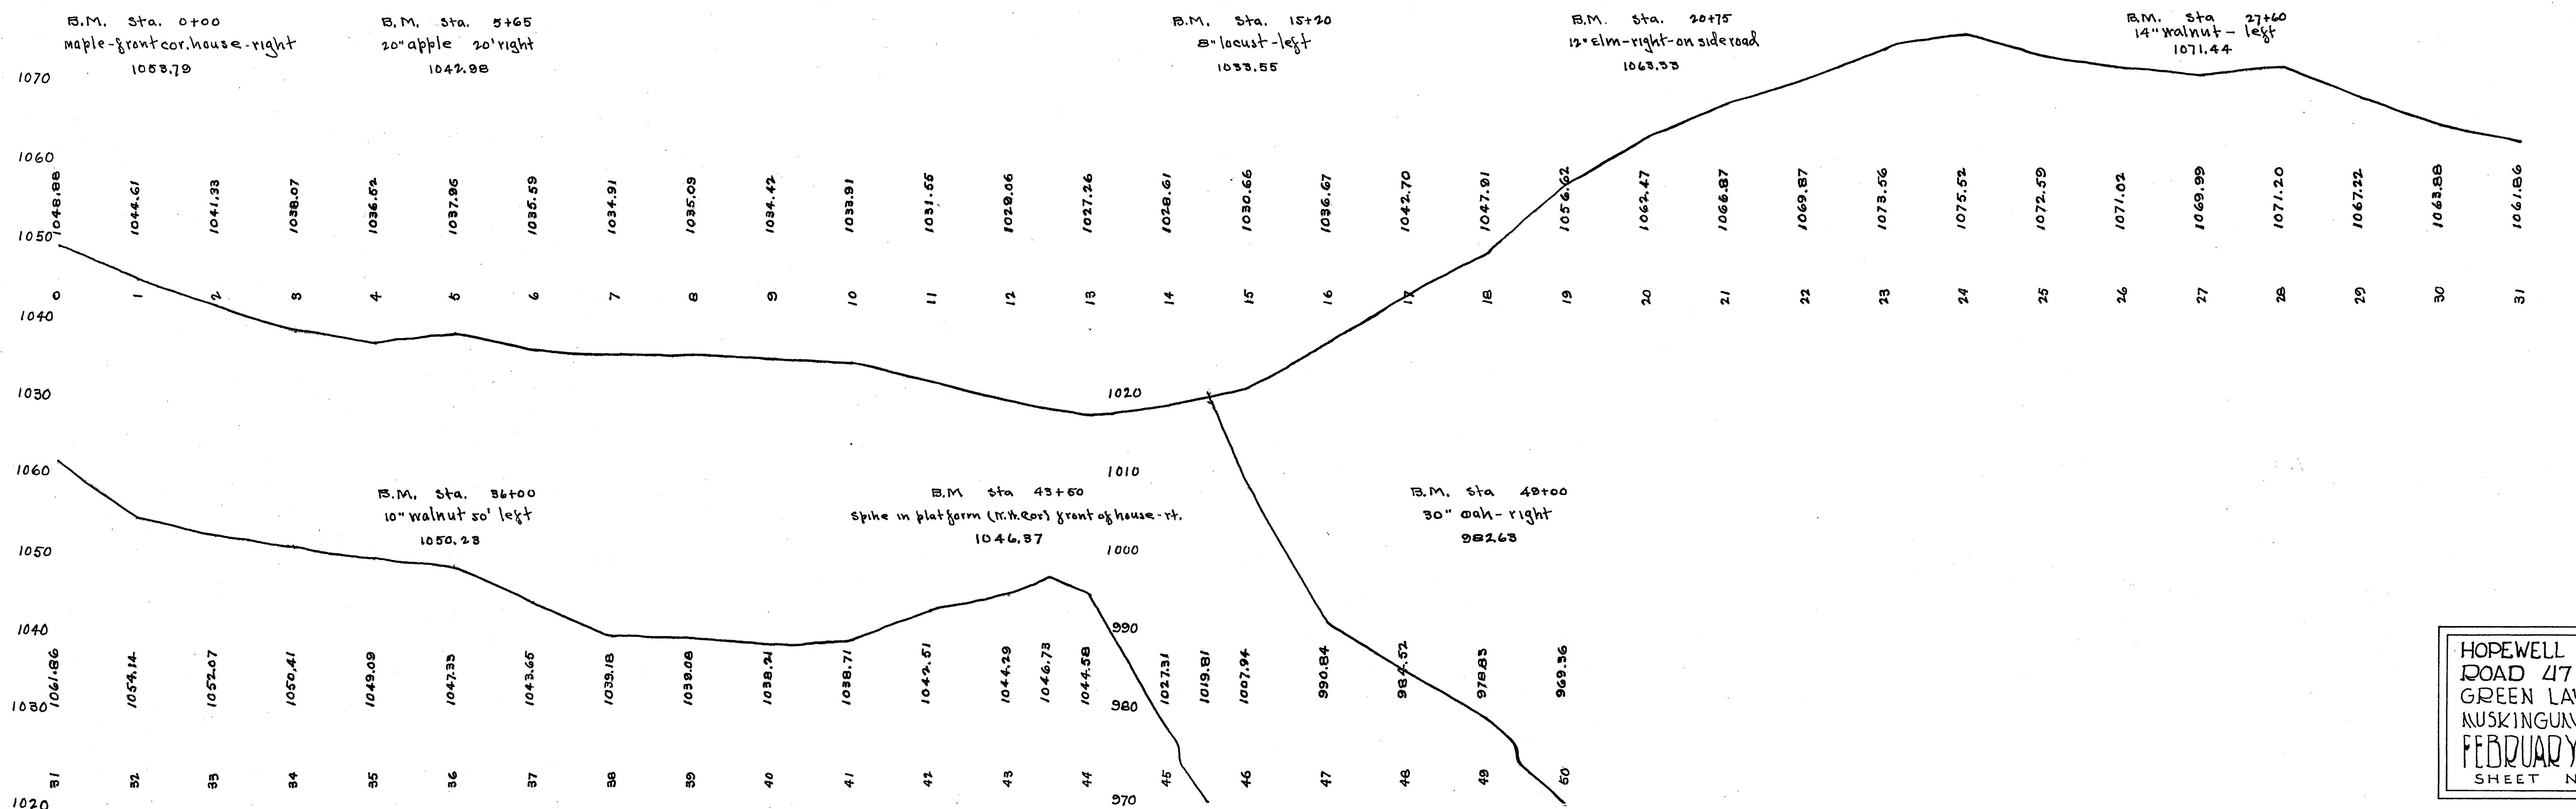


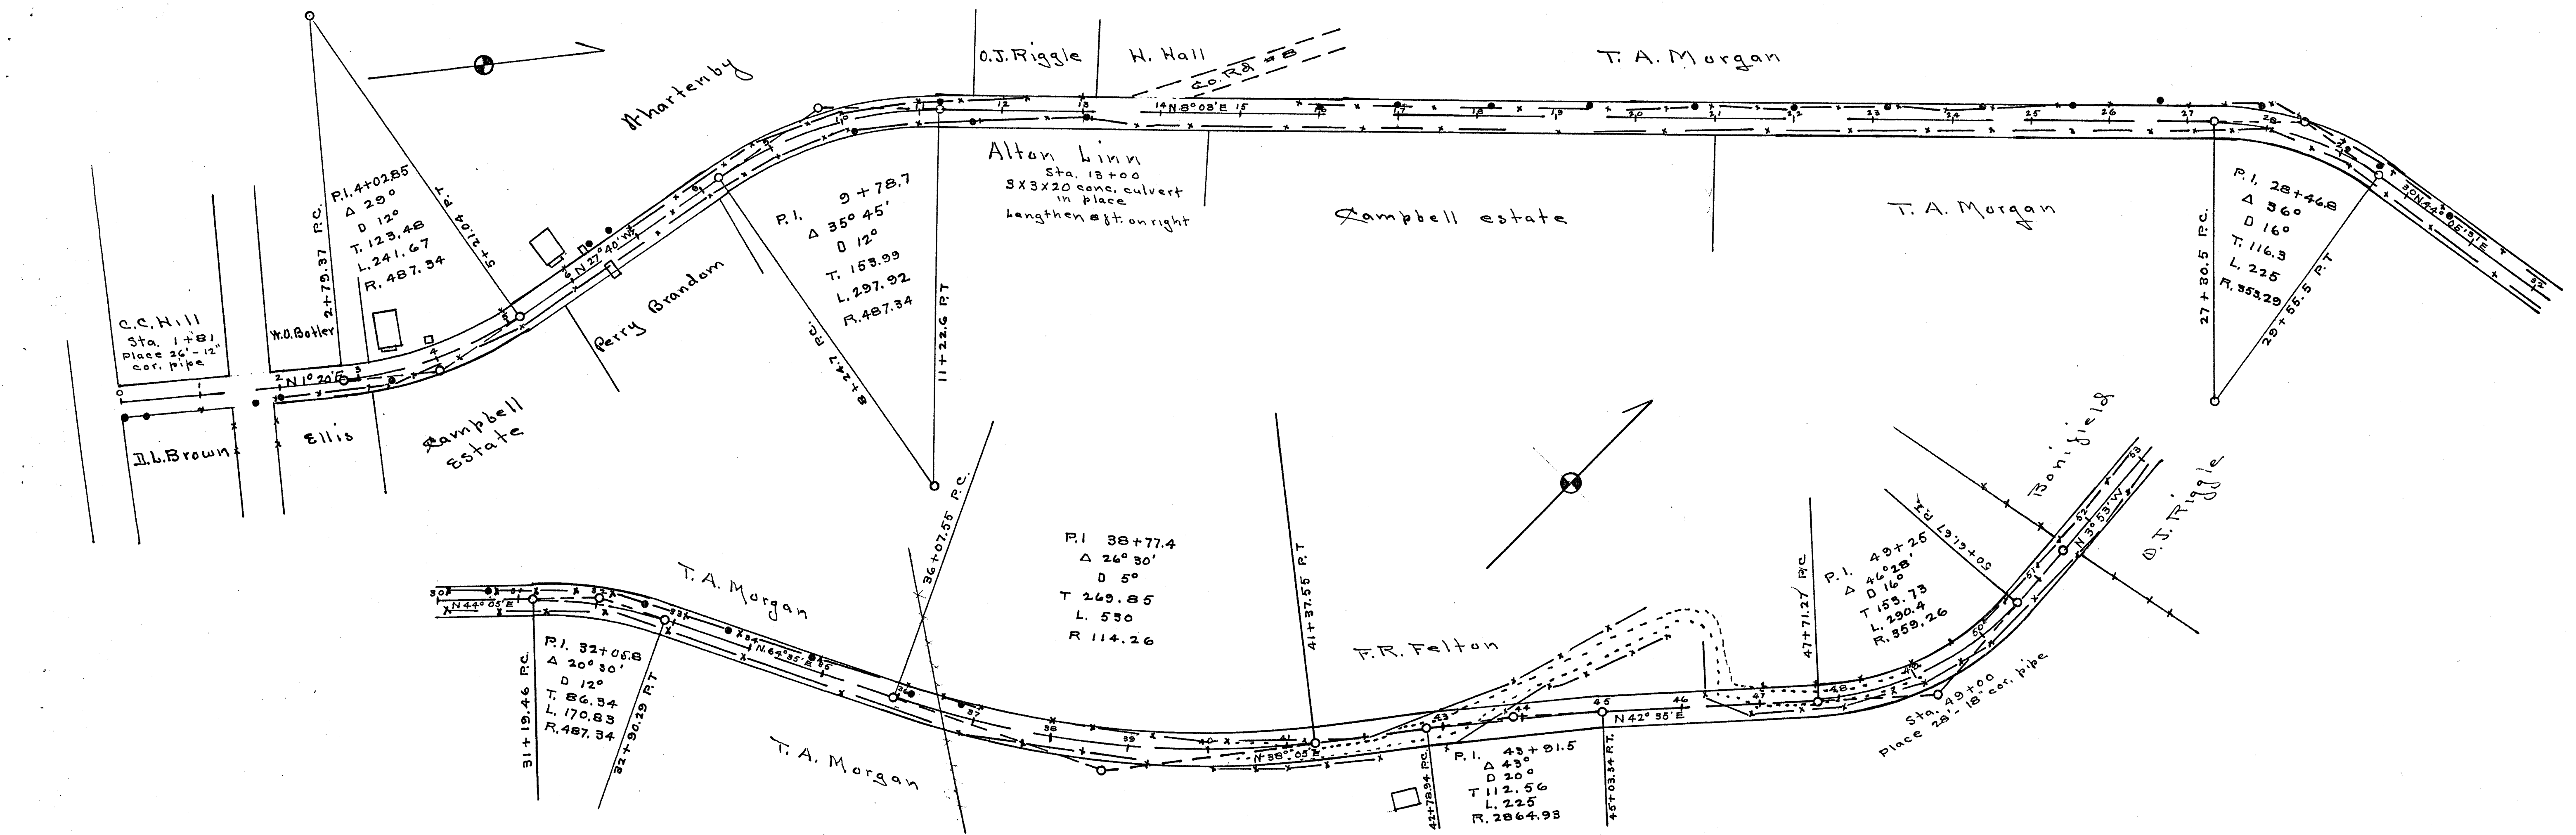

HOPEWELL TWP.
ROAD 47 SEC. "A"
GREEN LAW
MUSKINGUM CO
FEBRUARY 1976
SHEET No 1