


Seeding
End Width Sq. Yds.
41
273
50
364
67
494
111
361
125
448
123
119

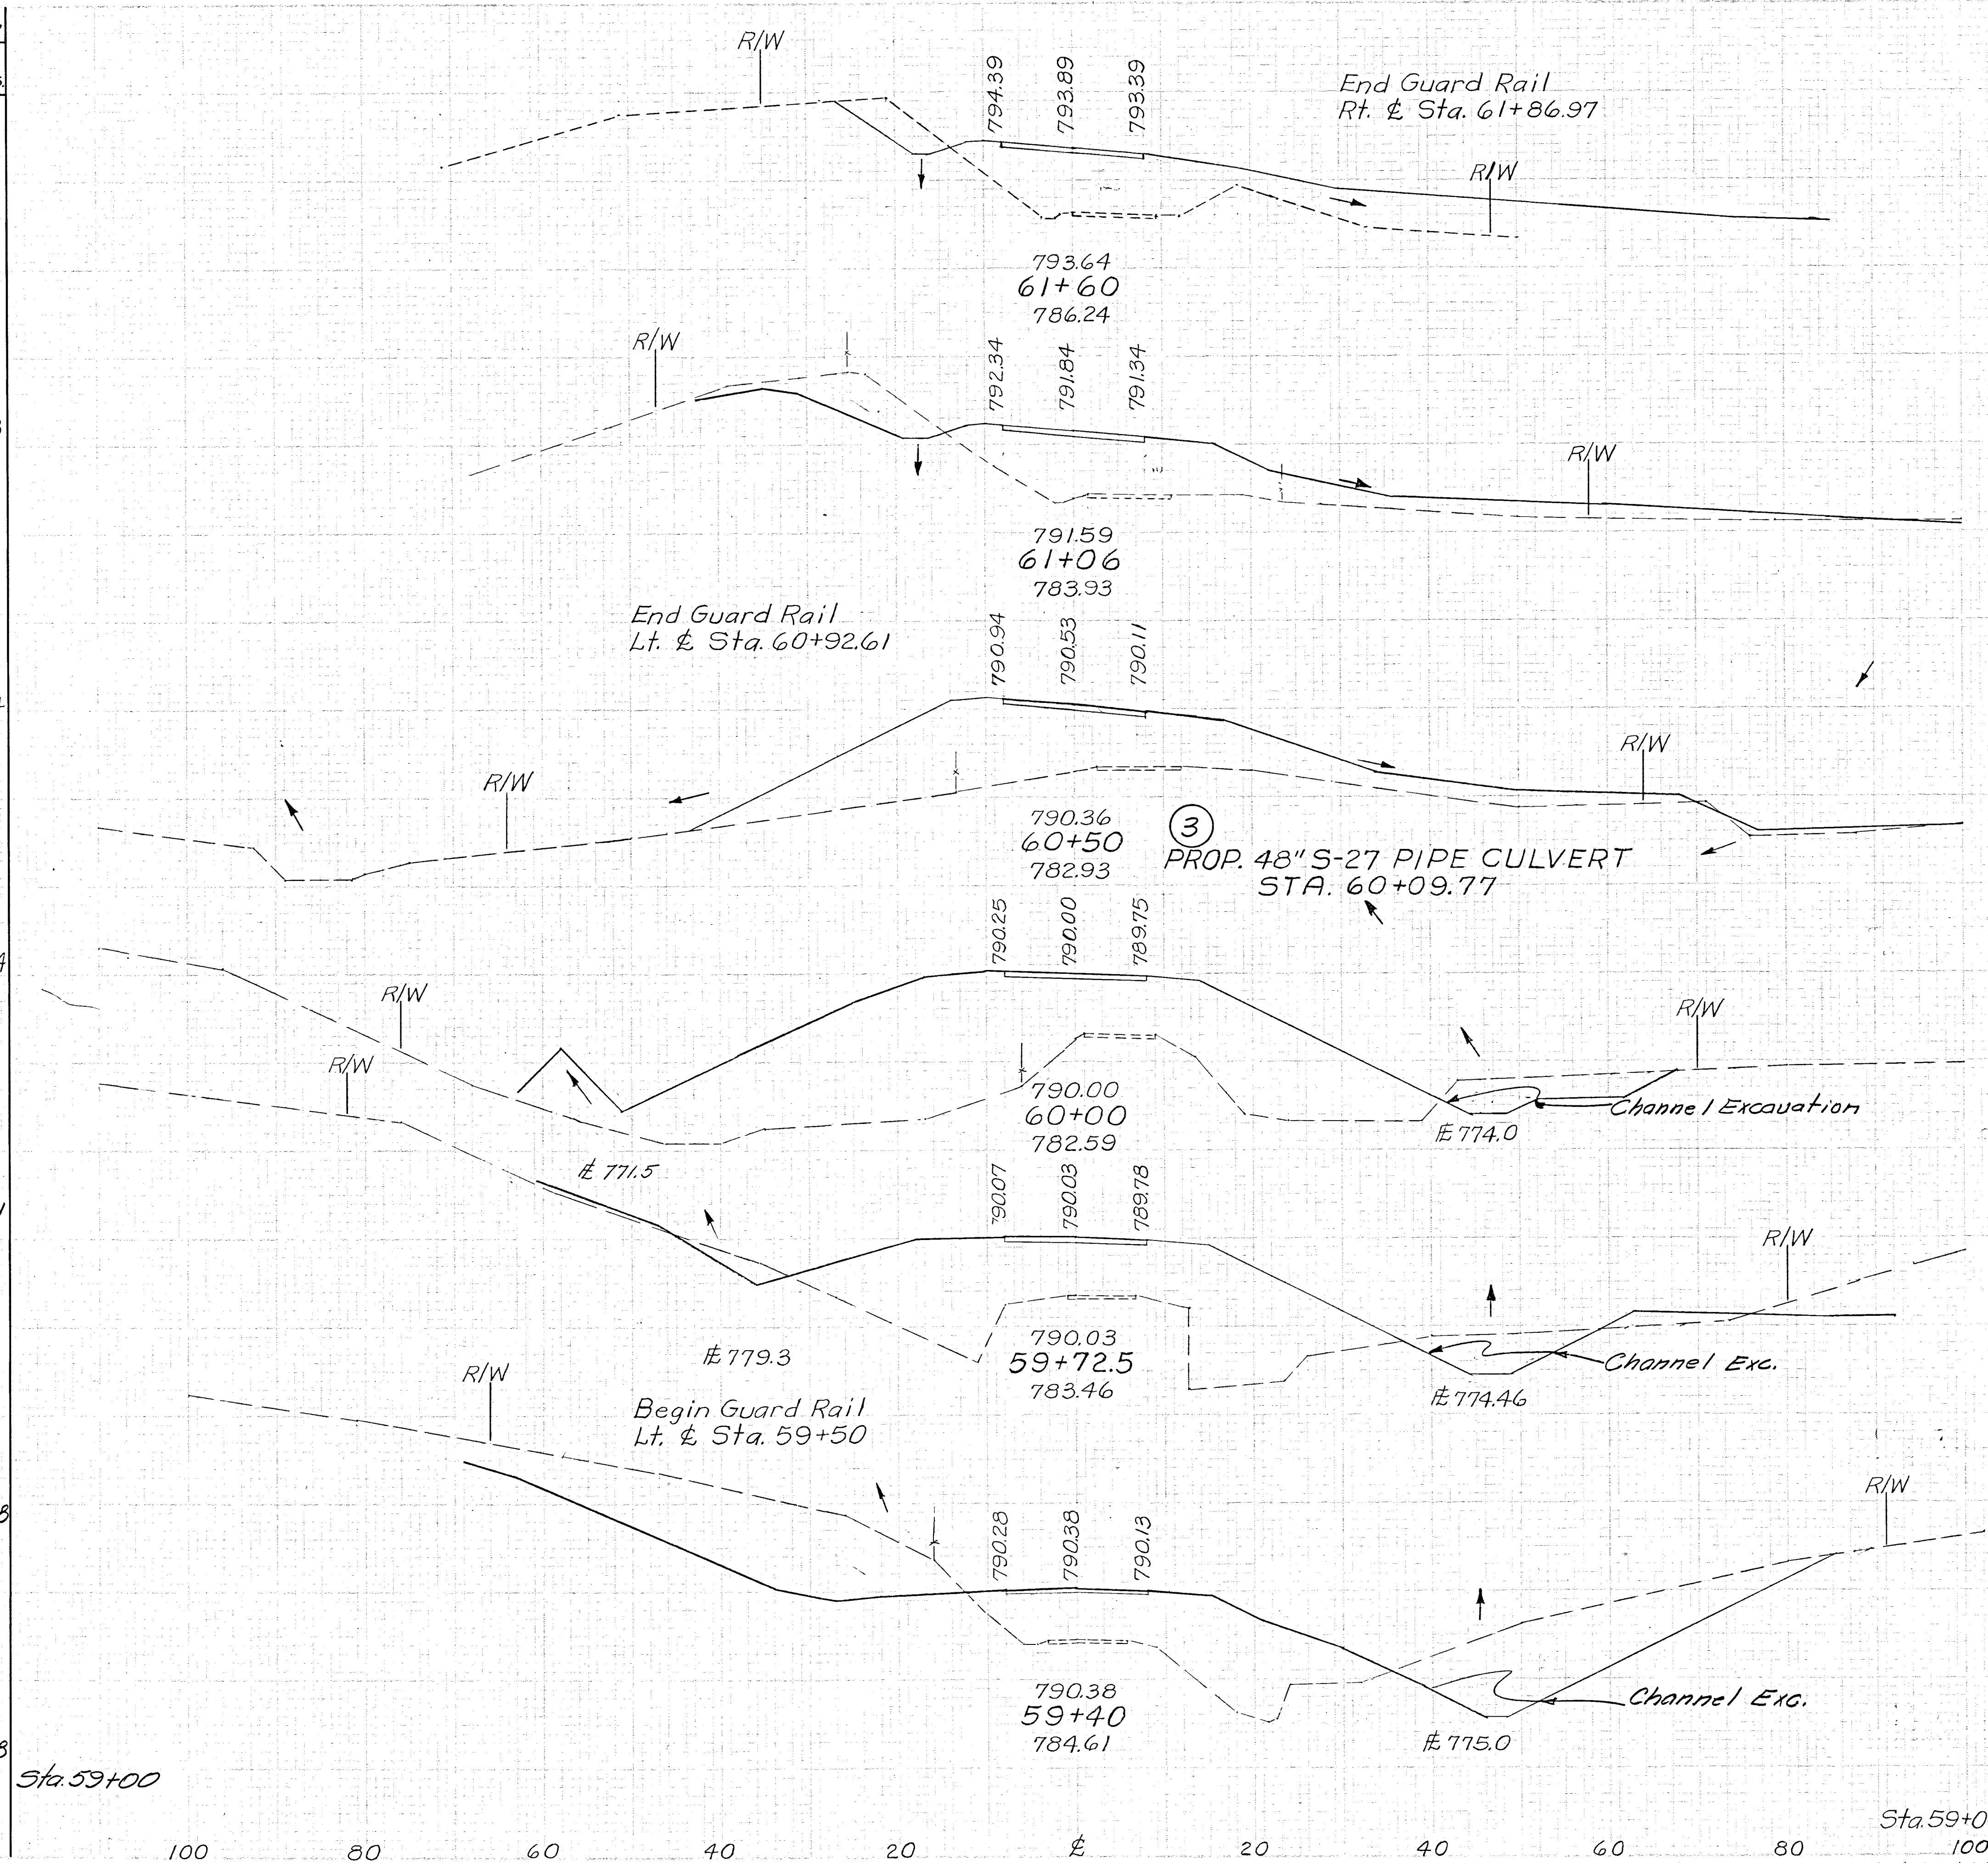

End Area		Volume	
Cut	Fill	Cut	Fill
33	183		
		78	393
45	210		
		47	660
0	426		
		5	1143
		5	808
		87	668
		166	503
		153	471
98	279		
		199	396
170	256		

Channel Exc.		
Sta.	Area	Volume
6+09	0	8
6+40	48	58
59+72.5	65	216
59+40	235	362
59+0	195	

REVISION	DATE	DESCRIPTION	BY
U. S. ARMY ENGINEER DISTRICT, HUNTINGTON CORPS OF ENGINEERS HUNTINGTON, W. VA.			
DRAWN BY:		LICKING RIVER DILLON RESERVOIR PROJECT RELOCATION OF TOWNSHIP ROAD NO. 47 SECTION I (MT-47-1) READJUSTMENT OF TOWNSHIP ROAD NO. 60 SECTION I (MT-60-1)	
TRACED BY:		DATE: AUGUST 1959	
CHECKED BY: <i>SEW</i>		APPROVED: <i>[Signature]</i> DISTRICT ENGINEER	
SUBMITTED BY: <i>[Signature]</i>		ELMER S. BARRETT ASSOCIATES CONSULTING ENGINEERS CHILLICOTHE, OHIO	
RECOMMENDED BY: <i>[Signature]</i>		SCALE: 1" = 10' DRAWING NUMBER 027f-UD10-68/21 SHEET 21 OF 26	

CROSS SECTIONS TOWNSHIP ROAD NO. 60 STA. 59+40 TO STA. 61+60