


Item E-2 Excavation for structures, unclassified
Item S-1 Concrete for structures
Item S-27 24 Inch Pipe for Roadway Culvert

15 Cu Yds.
0.82 Cu Yds
7.41 Lin. Ft.

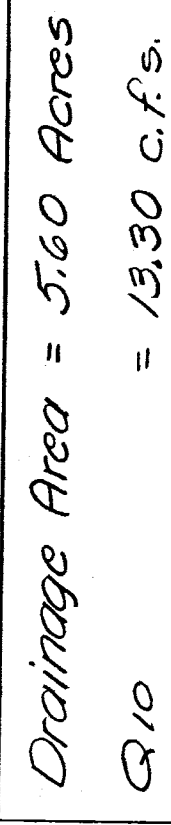

Orthographic projections of a cylinder. The front view is a rectangle with a height of 4'-0" and a width of 2'-6". The top view is a circle with a diameter of 2'-6". The side view is a rectangle with a height of 4'-0" and a width of 1'-0". The cylinder is shown in a perspective view at the top left.

Note: Concrete for End Wall shall be Class "E"

CONCRETE ENDWALL DETAILS

Prop 24' x 14' 5.27 Pipe Culvert Sec M-6.6(d) or M-6.4(d), 14 Gage & $\sim 0.361\%$

Datum Elev. 760.00 ℓ

SECTION

[illegible]