
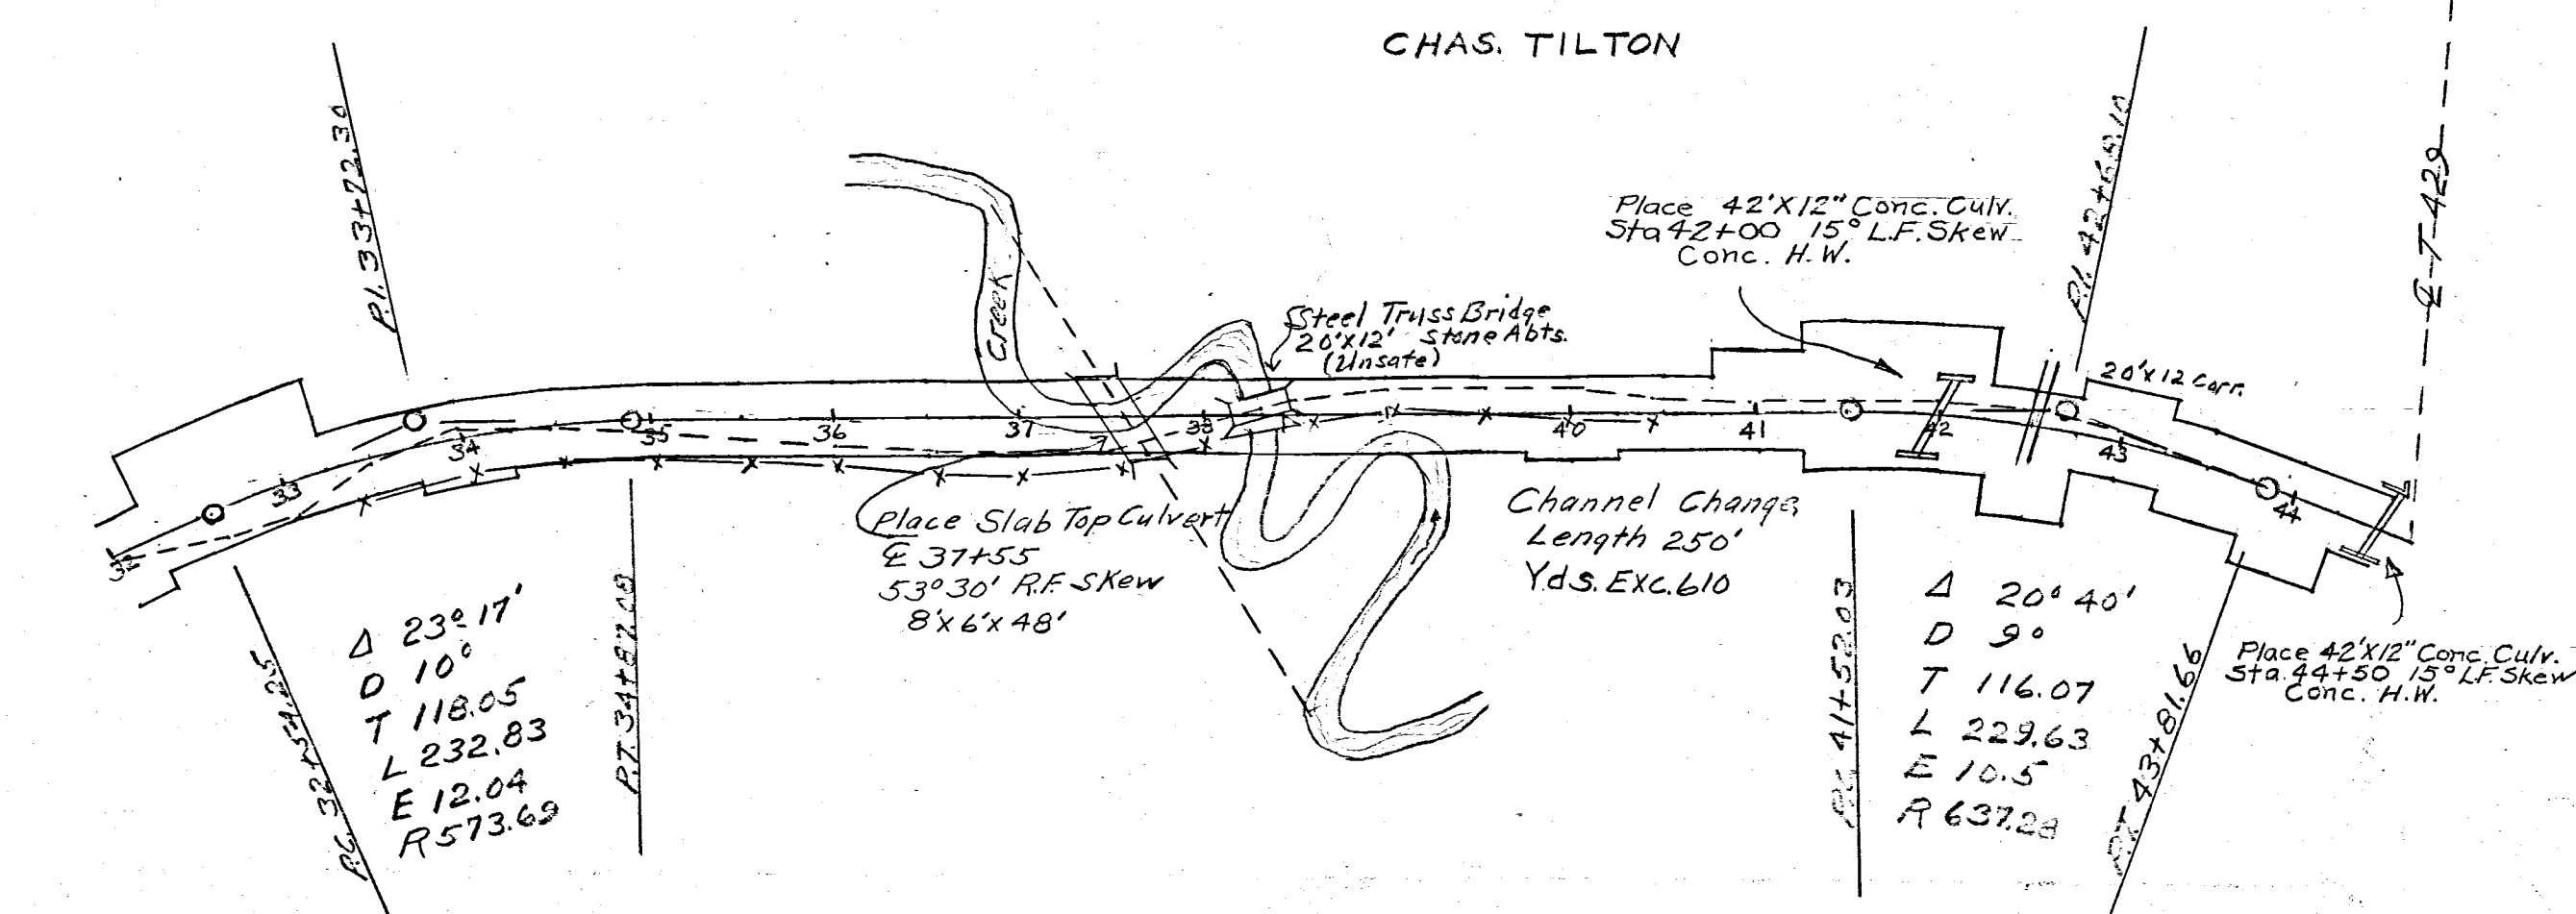
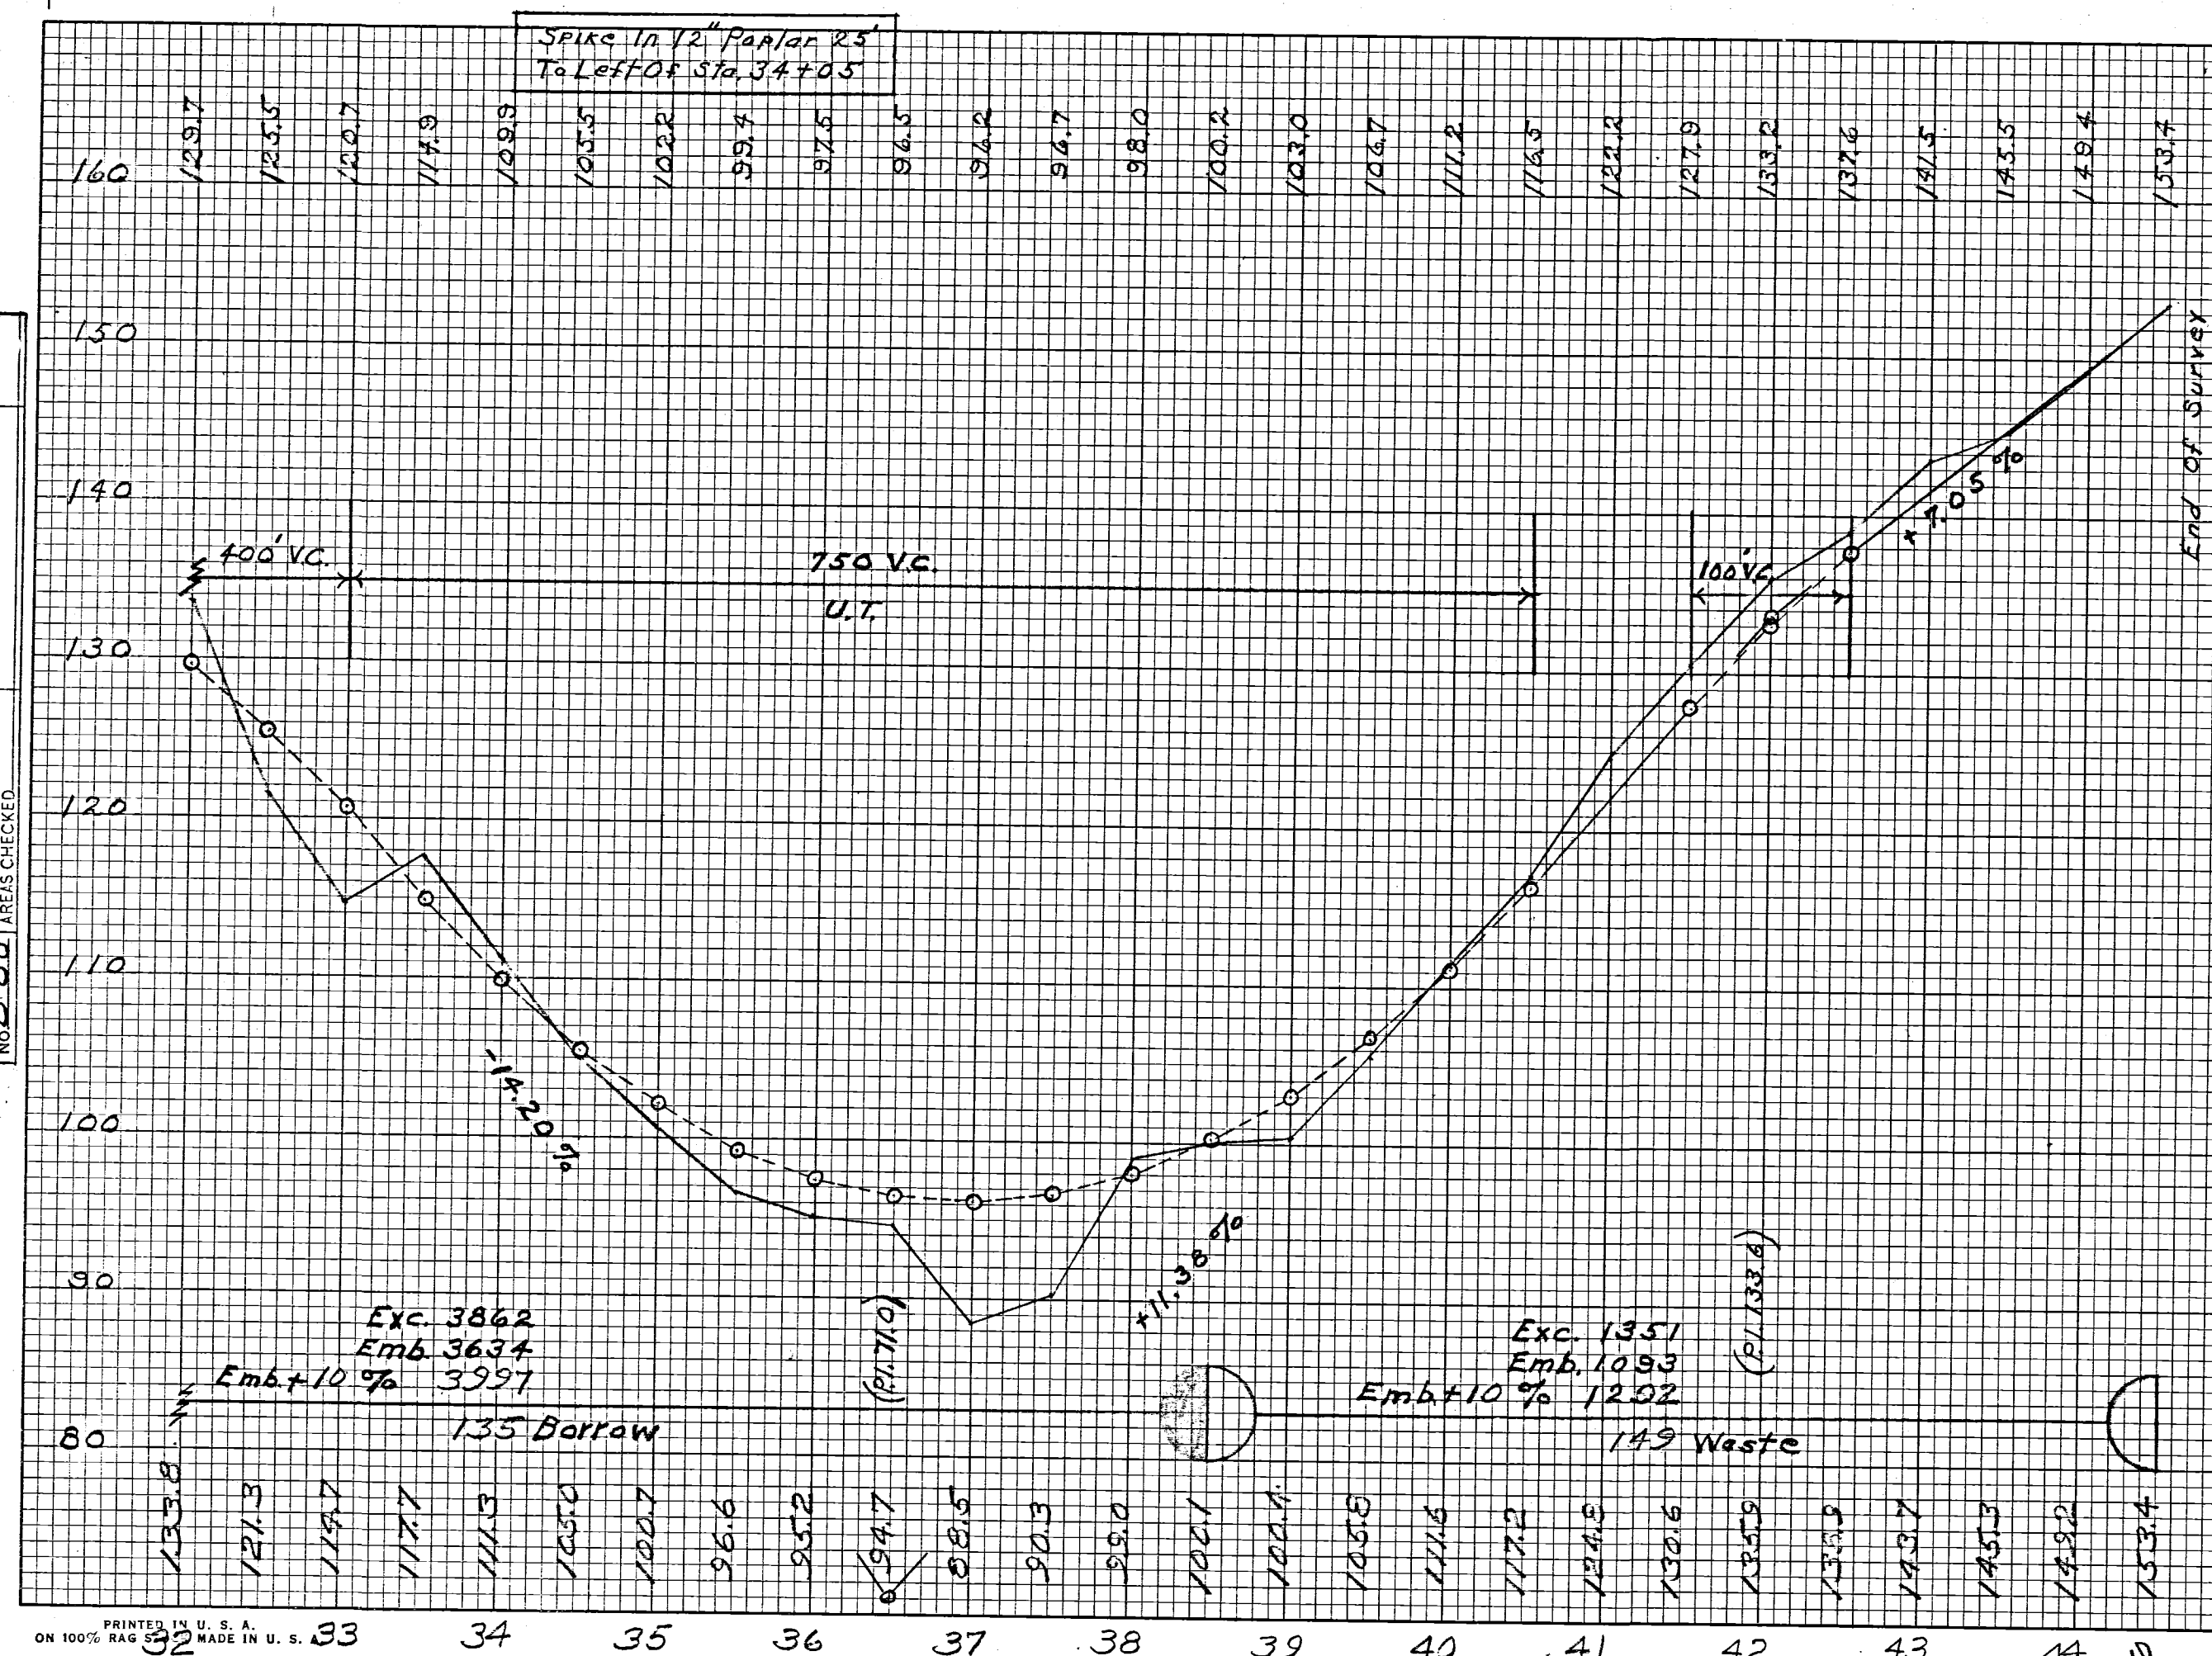


$$\frac{2}{2}$$



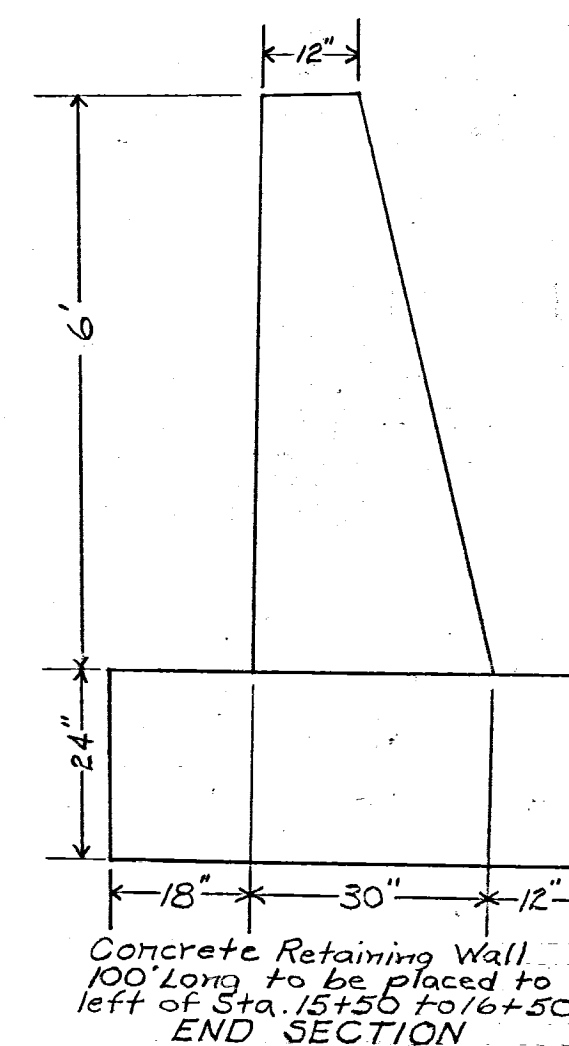

Bent Spike In 30" Beech 60
To Right Of Sta 45+00

PLATE 4—CROSS SECTION O.P.R. & R. E. STANDARDS
EUGENE DIETZGEN CO., CHGO.-N.Y.

PRINTED IN U. S. A.
ON 100% RAG STOCK MADE IN U. S.