

CREAMERY ROAD IMPROVEMENT

PI STA=15+88.19
I=68°23'37" R

CIRCULAR
Ic=52°38'37"
Da= 9°00'00"
Dc= 9°00'33"
T=314.94
R=636.62
L=584.93
C=564.57
E=73.64
M=66.01


SPIRALS
Is= 7°52'30"
L=175.00
X=174.67
Y=8.01
P=2.00
K=87.44
LT=116.78
ST=87.44
T=521.40

SCALE 1"=40'

SCALES:
1"=40' HOR
1"=10' VER

W.J. BIEDENBACH & ASSOC.
SURVEYING & MAPPING
ZANESVILLE, OHIO
(614) 453-4850

DRAWN BY: WJB
DATE: 2-22-95
SCALE: 1"=40'
CHECKED BY: WJB

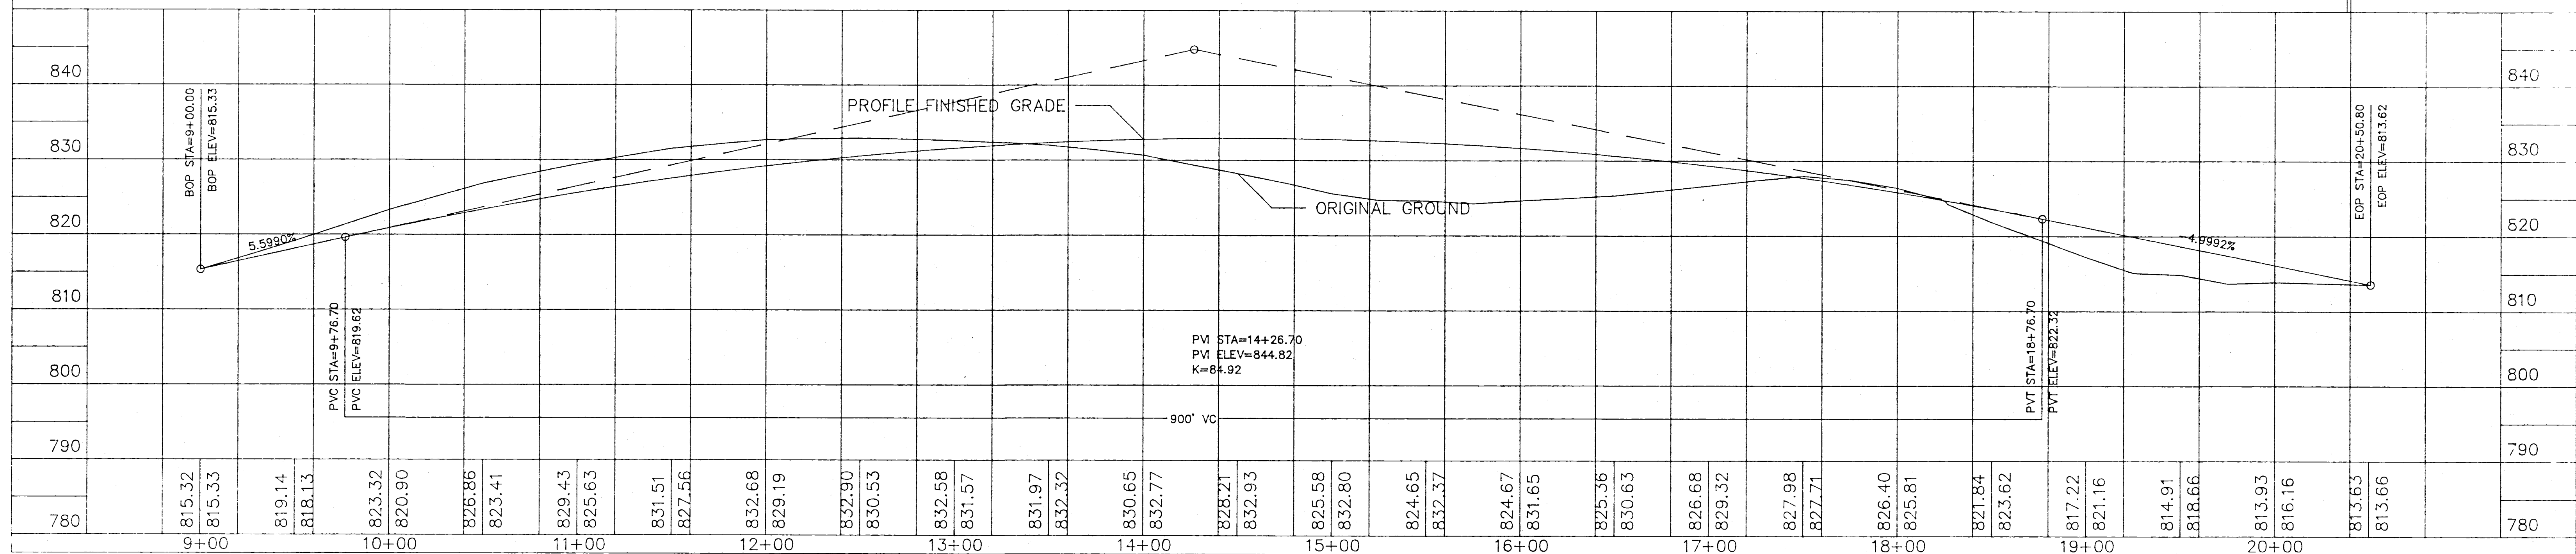

520