


SCHEMATIC PLAN

FED. RD. DIVISION	STATE	PROJECT	2 62
2	OHIO		

MUSKINGUM COUNTY
MUS-156-2.85

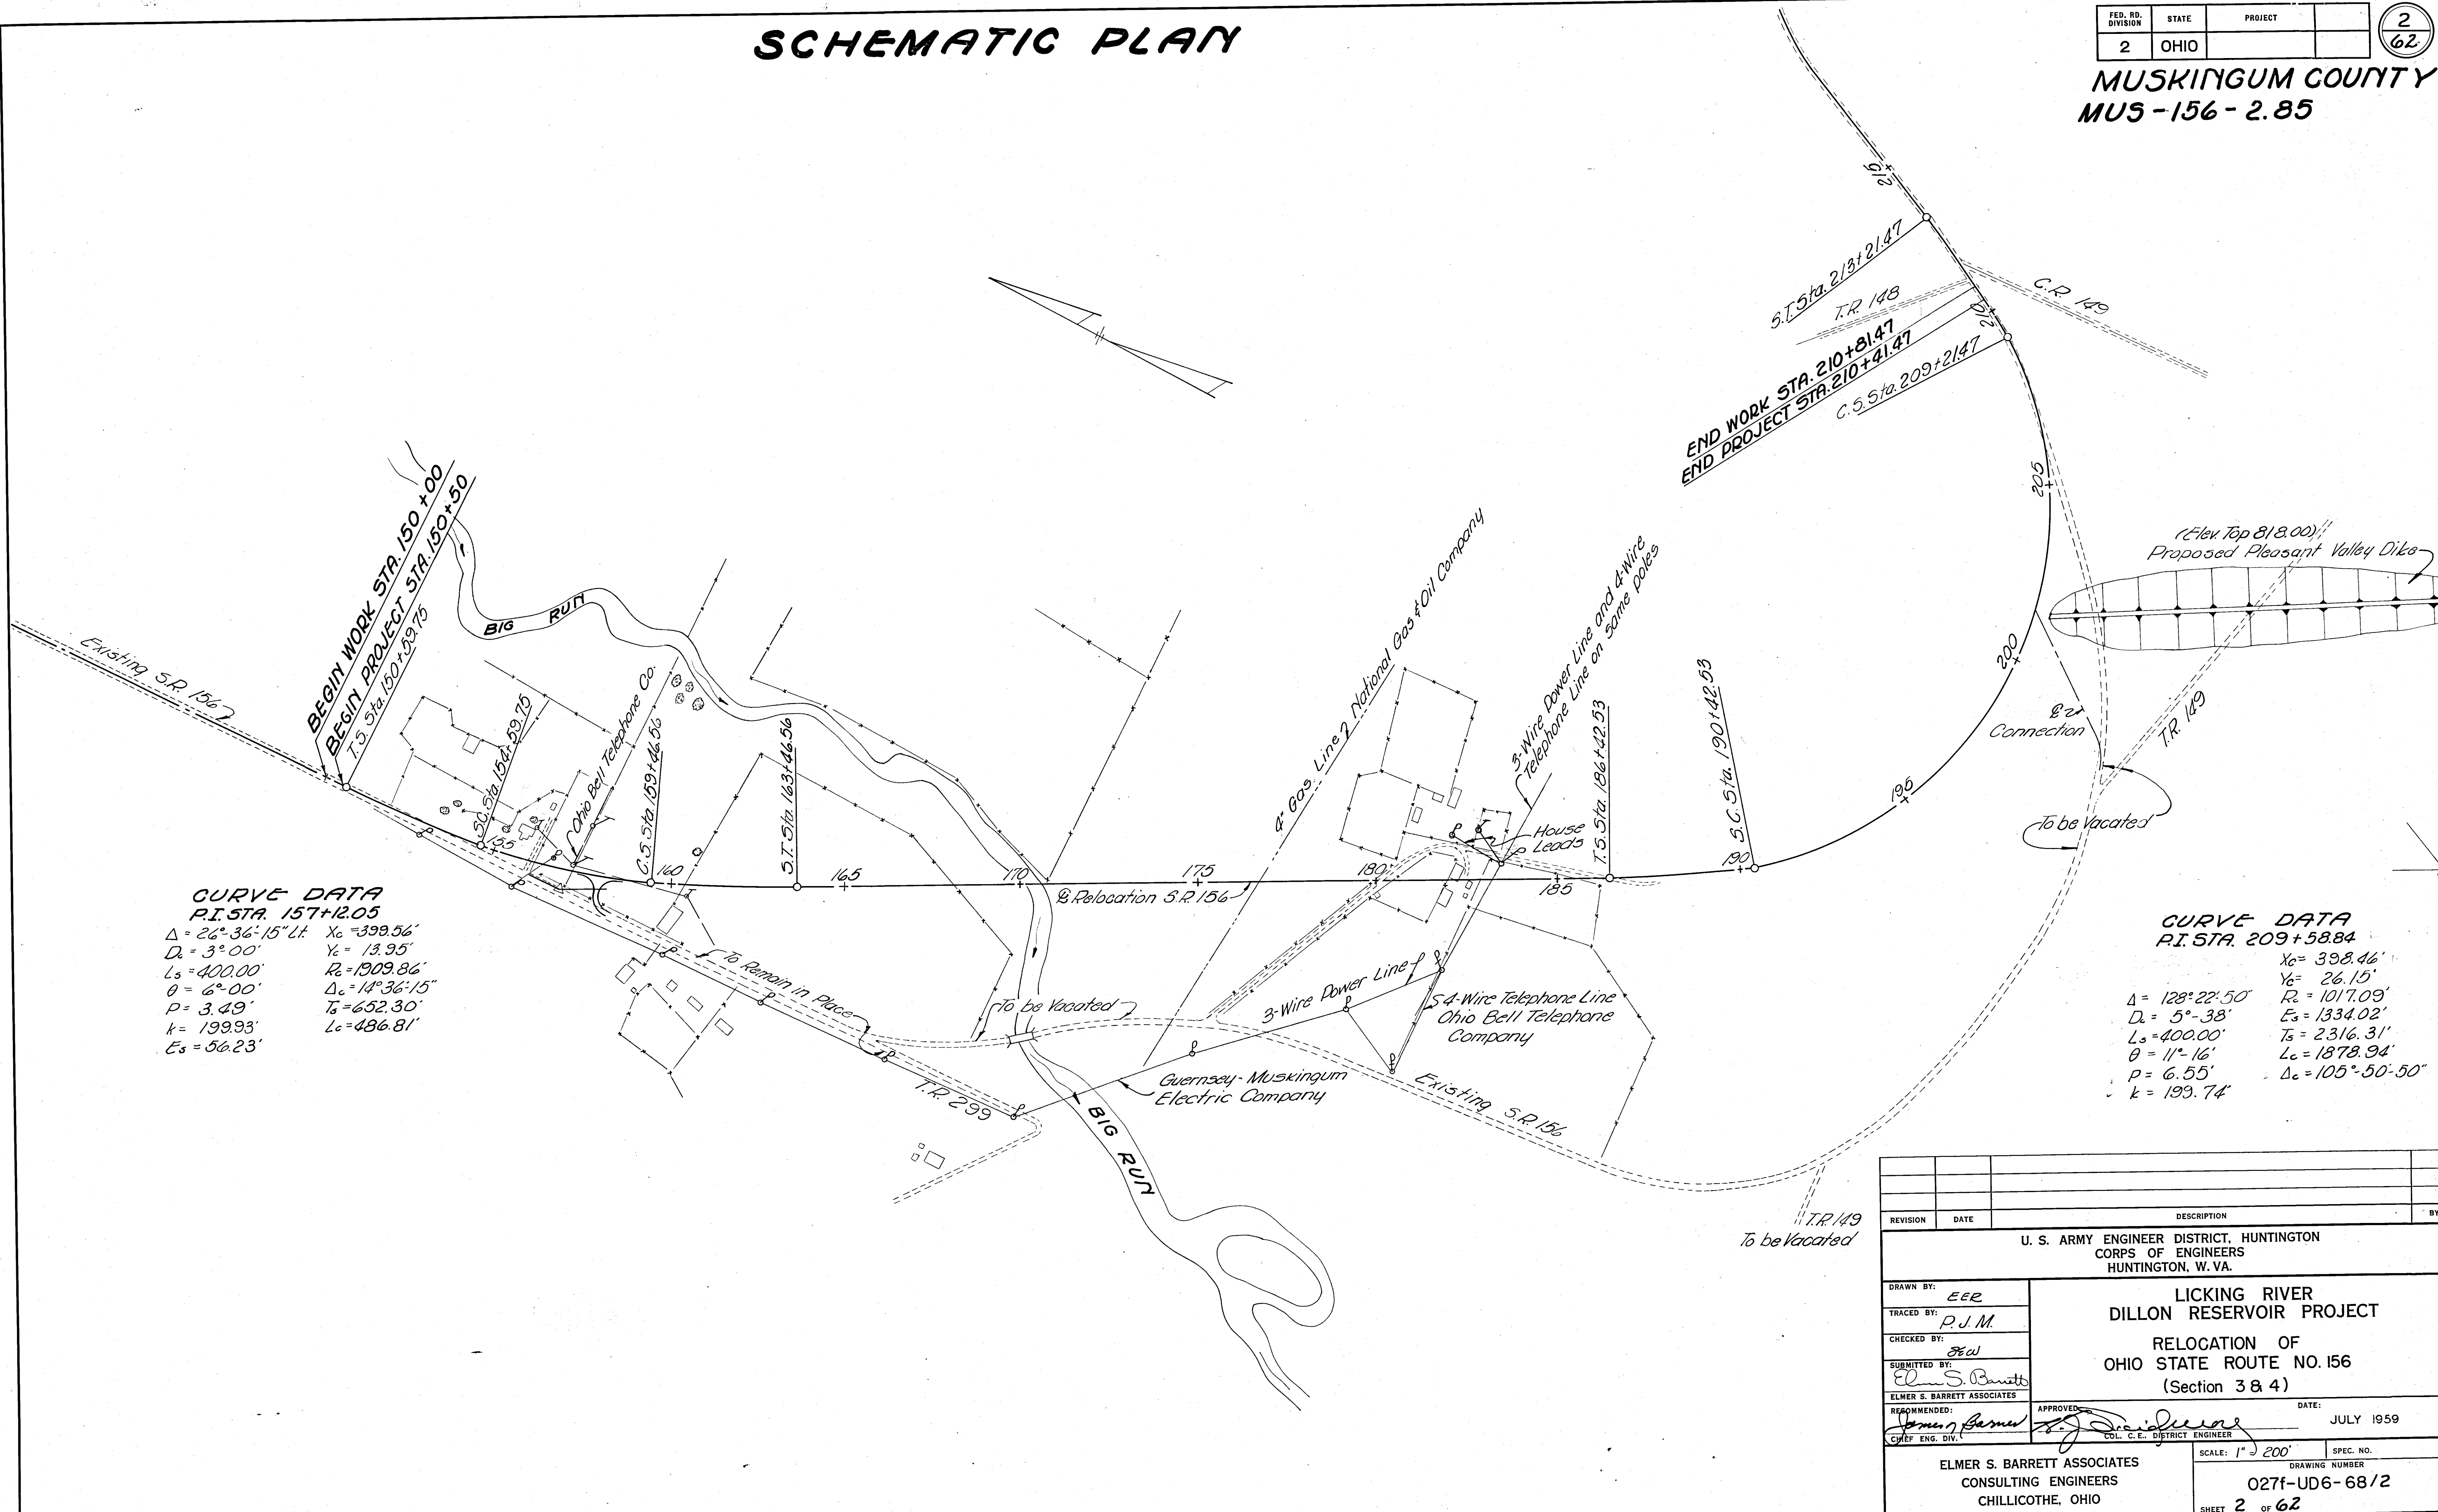

WORK AS CONSTRUCTED

SCHEMATIC PLAN