
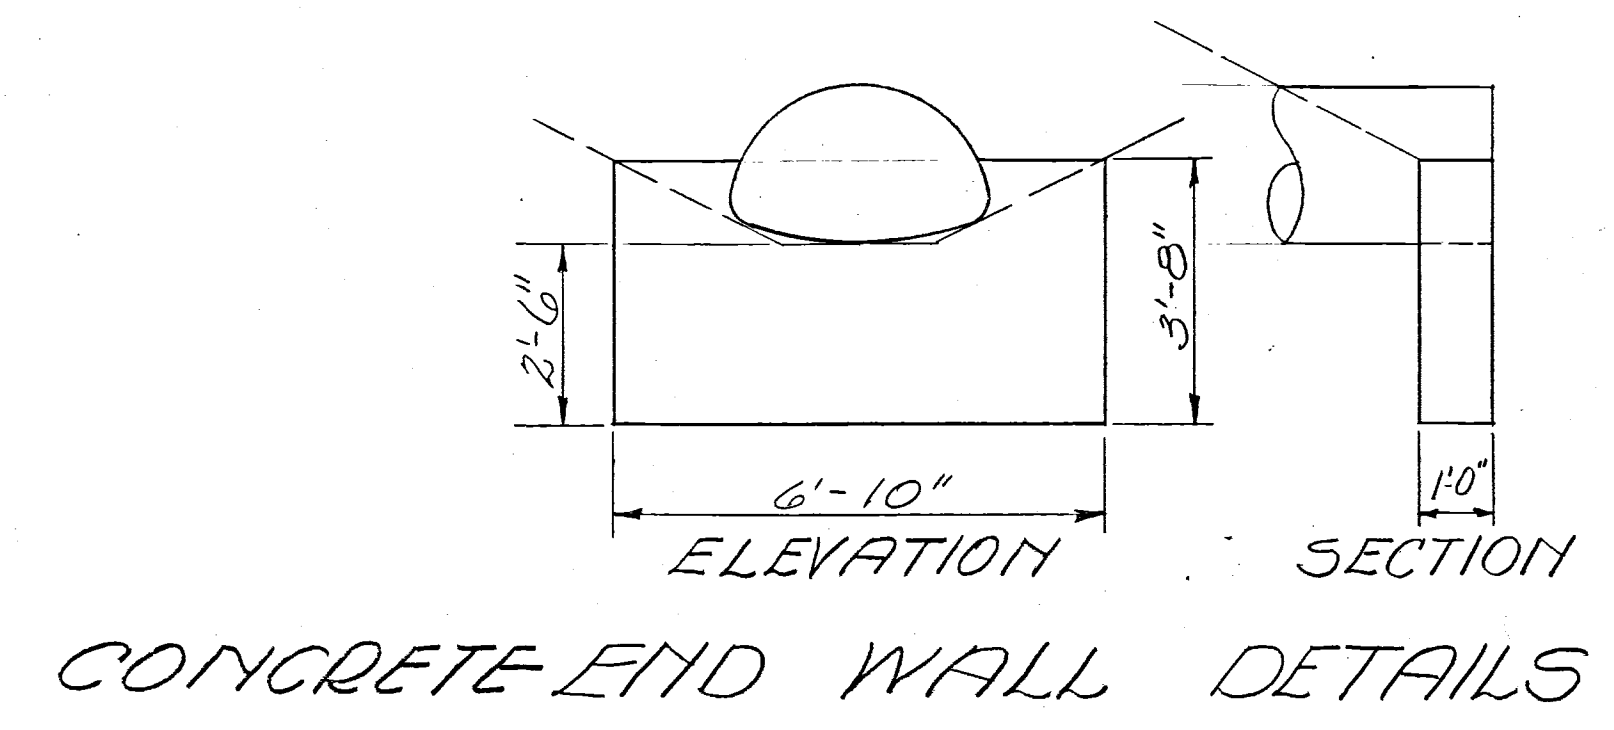


MUSKINGUM COUNTY

MUS-156-2.85

DRAINAGE DATA

Area	25 Acres
Q ₁₀	32 c.f.s.

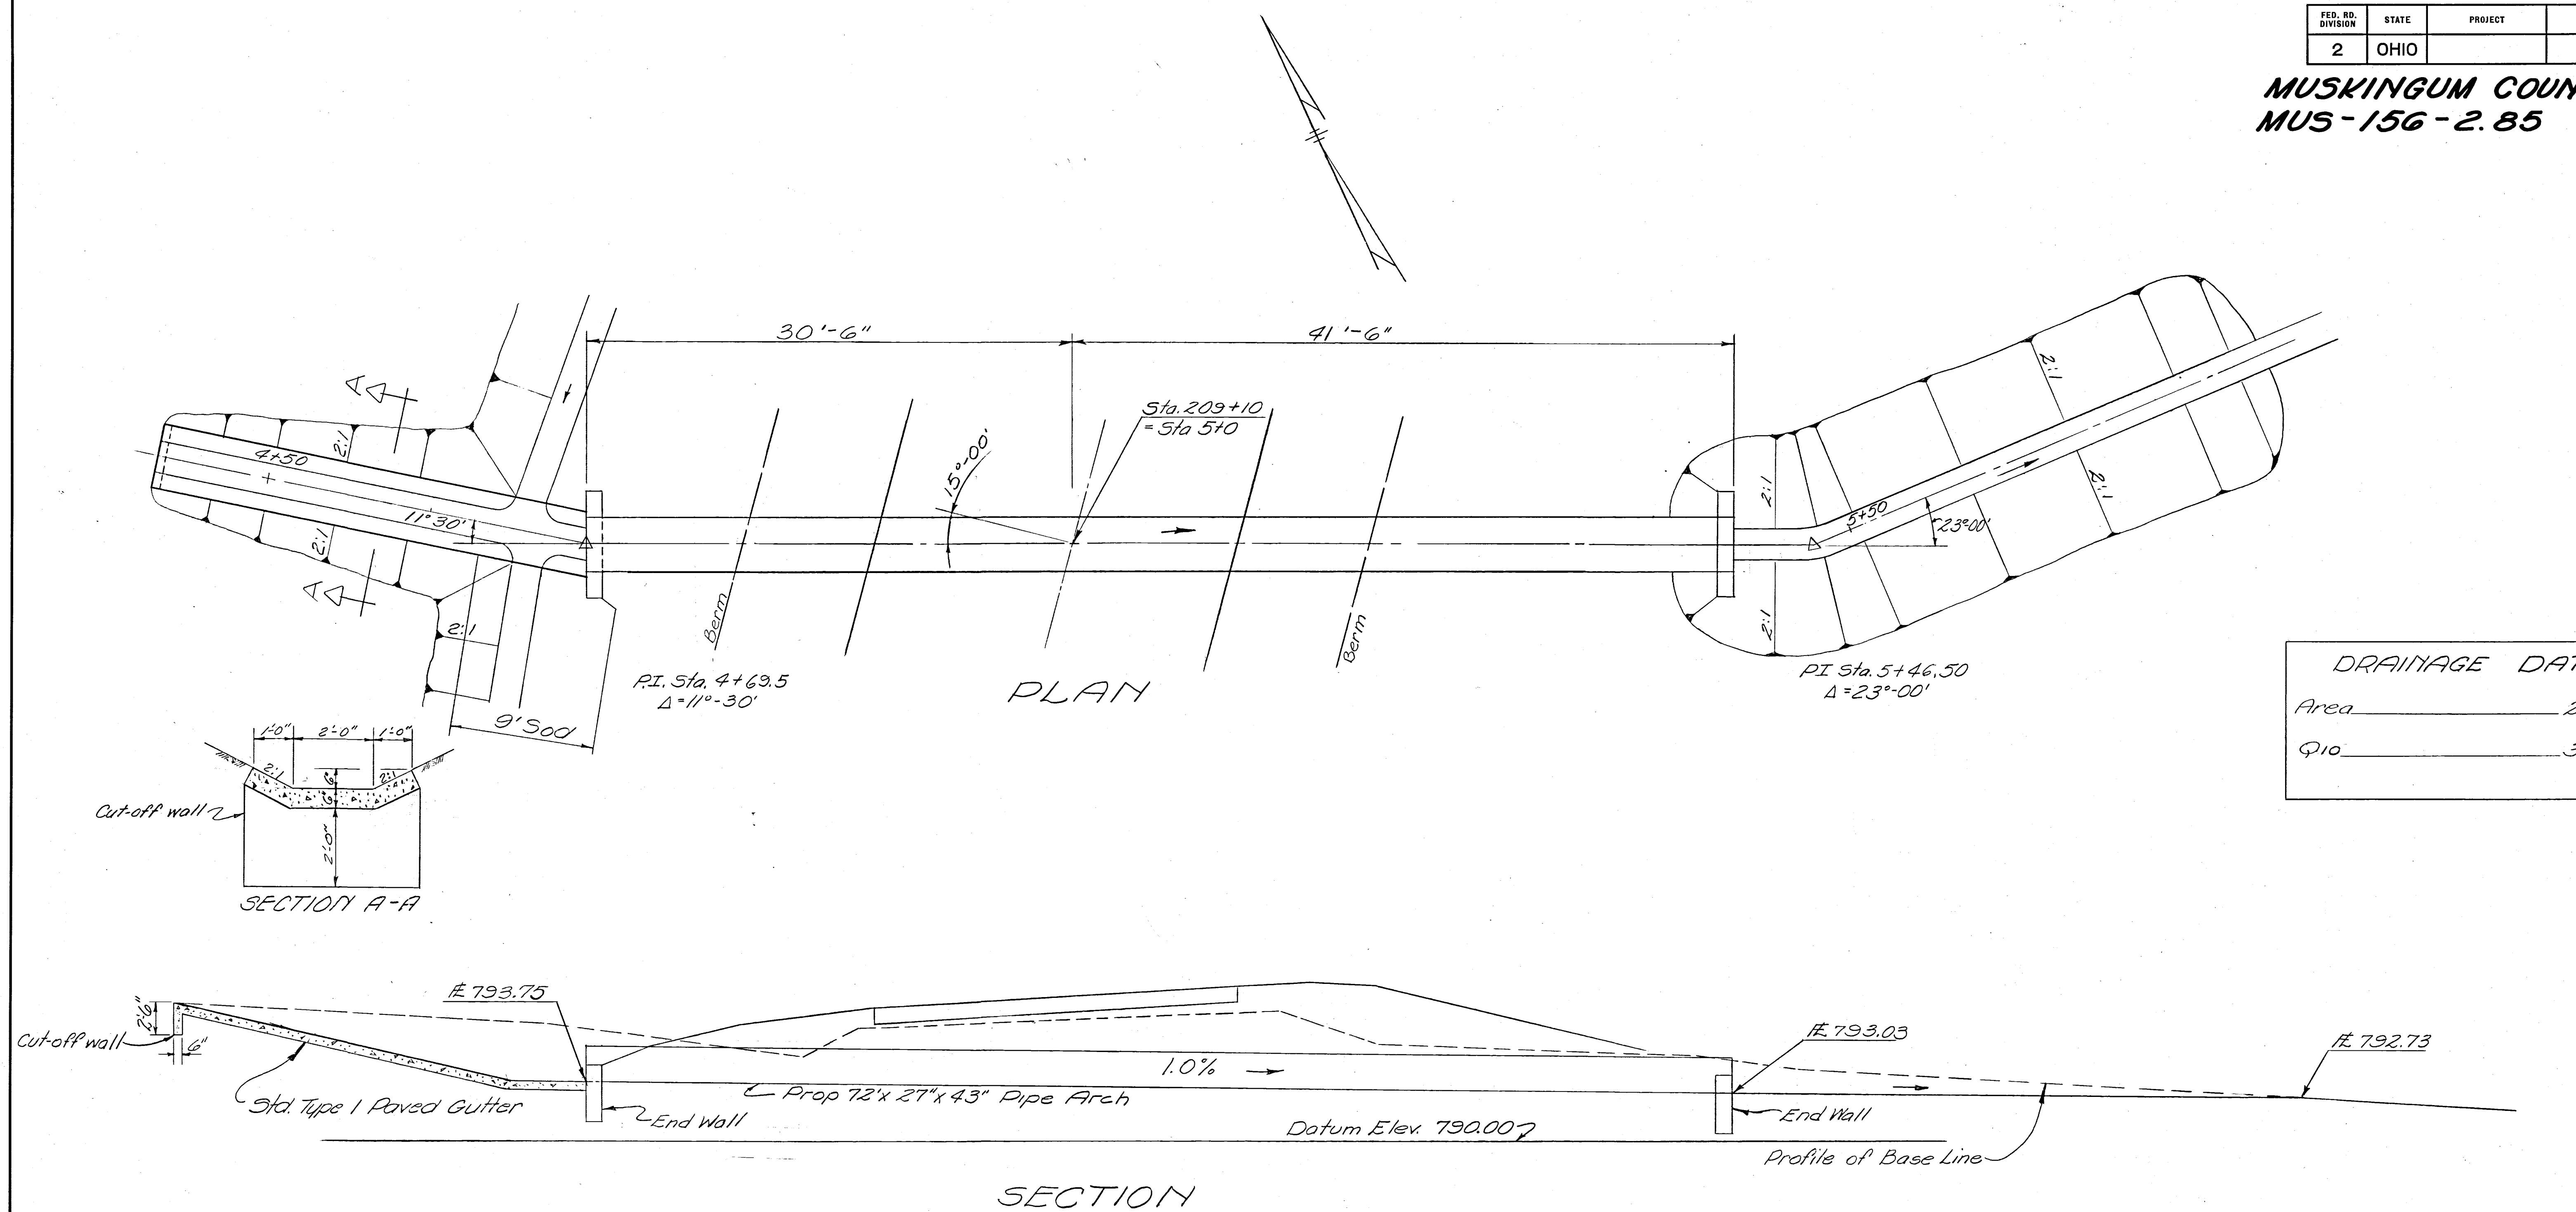

ESTIMATED QUANTITIES

Item E-2	Excavation for Structure, Unclassified	12 Cu. Yds.
Item E-3	Channel Excavation	20 Cu. Yds.
Item I-14	Paved Gutter, Standard Type-1	27 Lin. Ft.
Item S-1	Concrete for Structures Class "E"	1.6 Cu. Yds.
Item S-27	43" x 27" Corrugated Metal Arch Pipe for Roadway Culverts	12 Lin. Ft.

U. S. ARMY ENGINEER DISTRICT, HUNTINGTON CORPS OF ENGINEERS HUNTINGTON, W. VA.		LICKING RIVER DILLON RESERVOIR PROJECT RELOCATION OF OHIO STATE ROUTE NO. 156 (Section 3 & 4)	
DRAWN BY: EER	CHECKED BY: JEW	APPROVED: J. S. Barrett	DATE: JULY 1959
ELMER S. BARRETT ASSOCIATES CONSULTING ENGINEERS CHILLICOTHE, OHIO		DRAWING NUMBER 027f-UD6-68/46 SHEET 46 OF 62	