
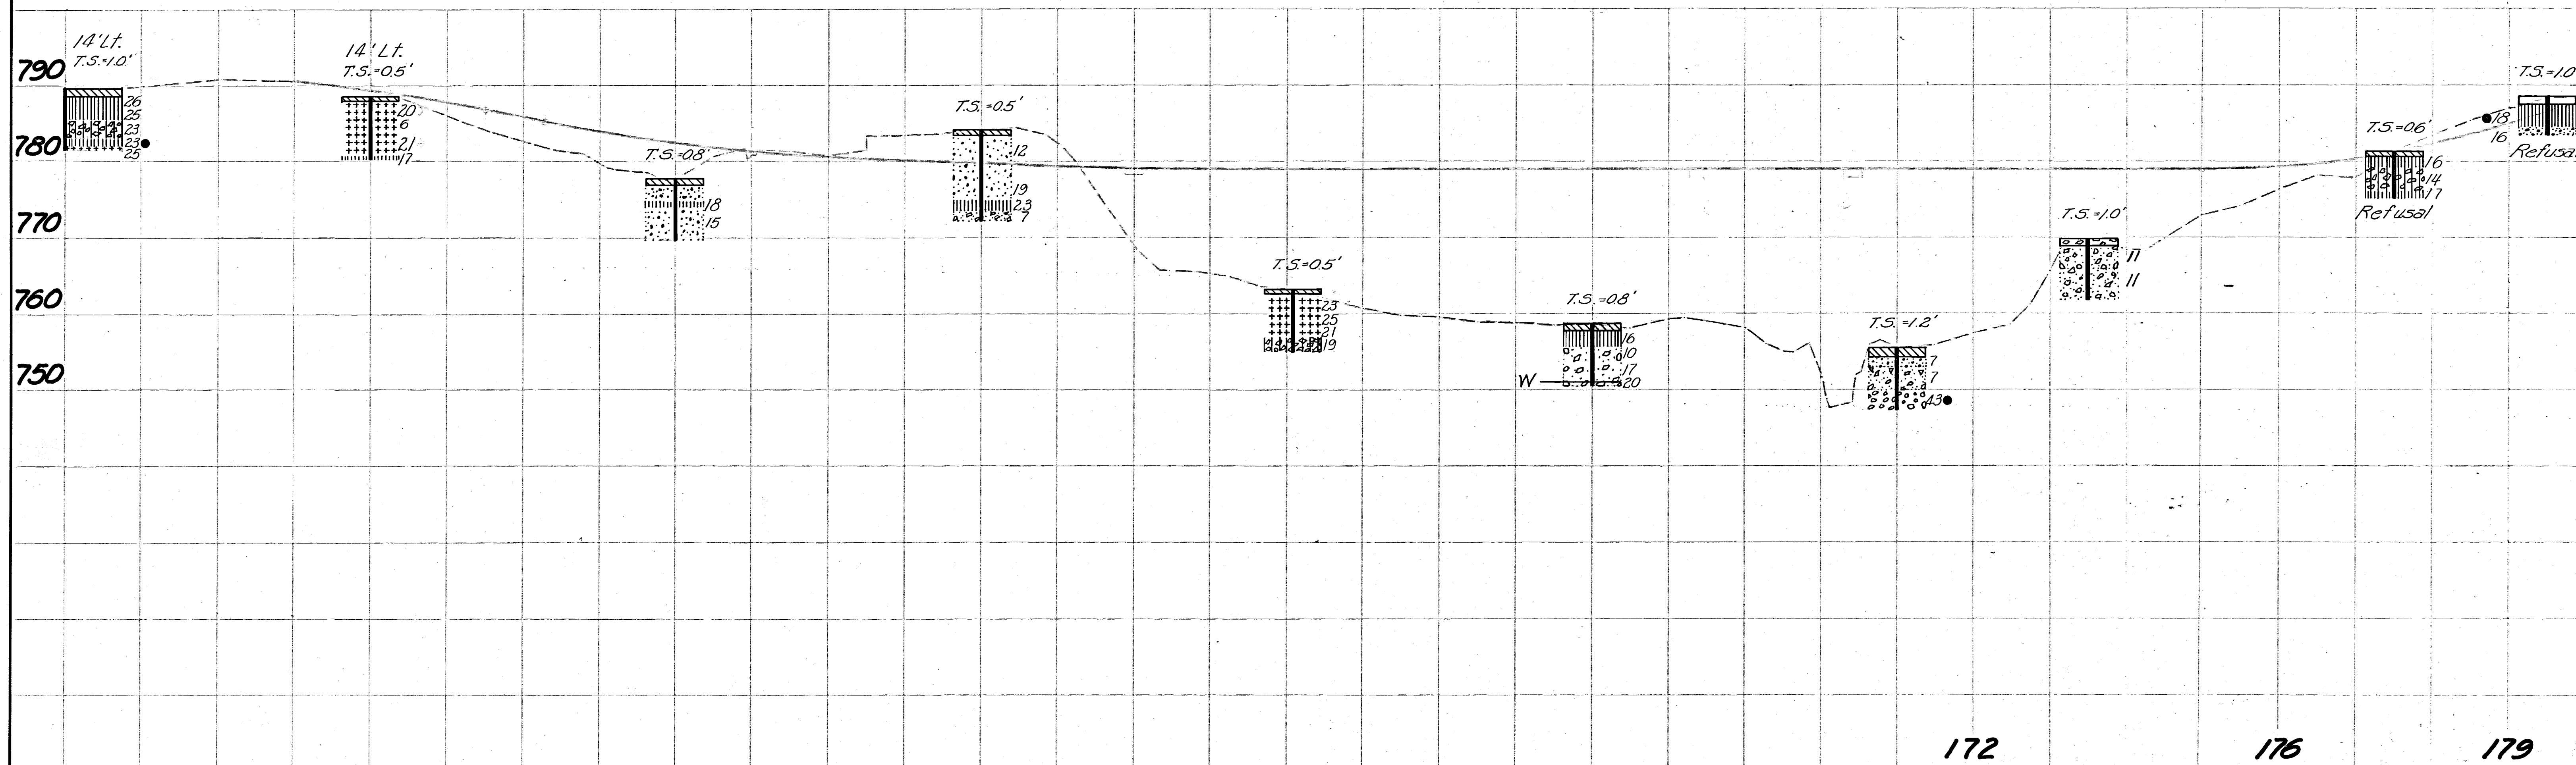


MUSKINGUM COUNTY
MUS-156-2.85

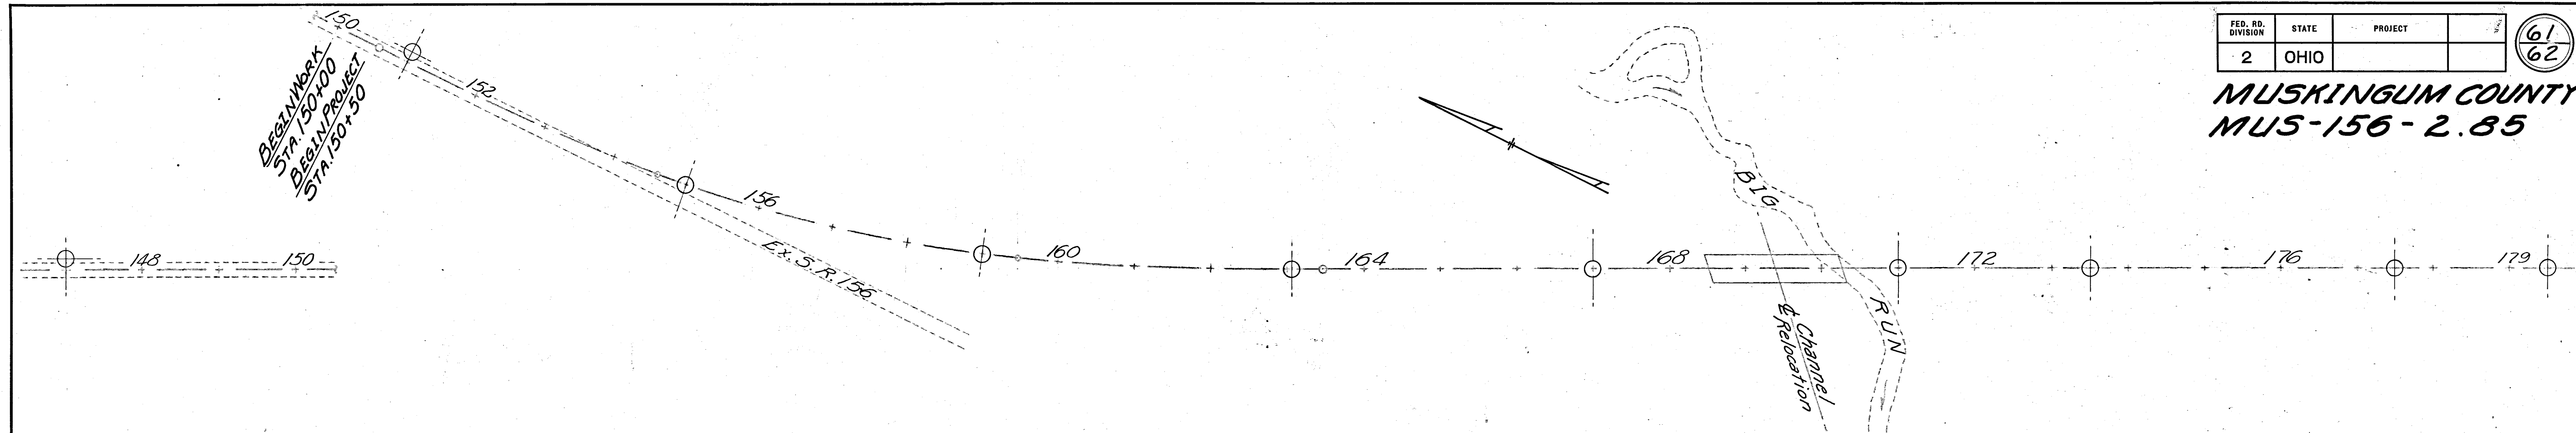

REVISION	DATE	DESCRIPTION	BY
U. S. ARMY ENGINEER DISTRICT, HUNTINGTON CORPS OF ENGINEERS HUNTINGTON, W. VA.			
DRAWN BY: <i>am</i>			
TRACED BY:			
CHECKED BY: <i>SEW</i>			
SUBMITTED BY: <i>Elmer S. Barrett</i>			
RECOMMENDED: <i>James H. Barrett</i>			
APPROVED: <i>James H. Barrett</i>			
DATE: JULY 1959			
LICKING RIVER DILLON RESERVOIR PROJECT RELOCATION OF OHIO STATE ROUTE NO 156 (Section 3 & 4)			
ELMER S. BARRETT ASSOCIATES CONSULTING ENGINEERS CHILLICOTHE, OHIO			
SCALE: HORIZ. 1" = 100' VERT. 1" = 10' DRAWING NUMBER: 027f-UD6-68/61 SHEET 61 OF 62			

SOIL PROFILE - STA. 150+00 TO STA. 180+00