


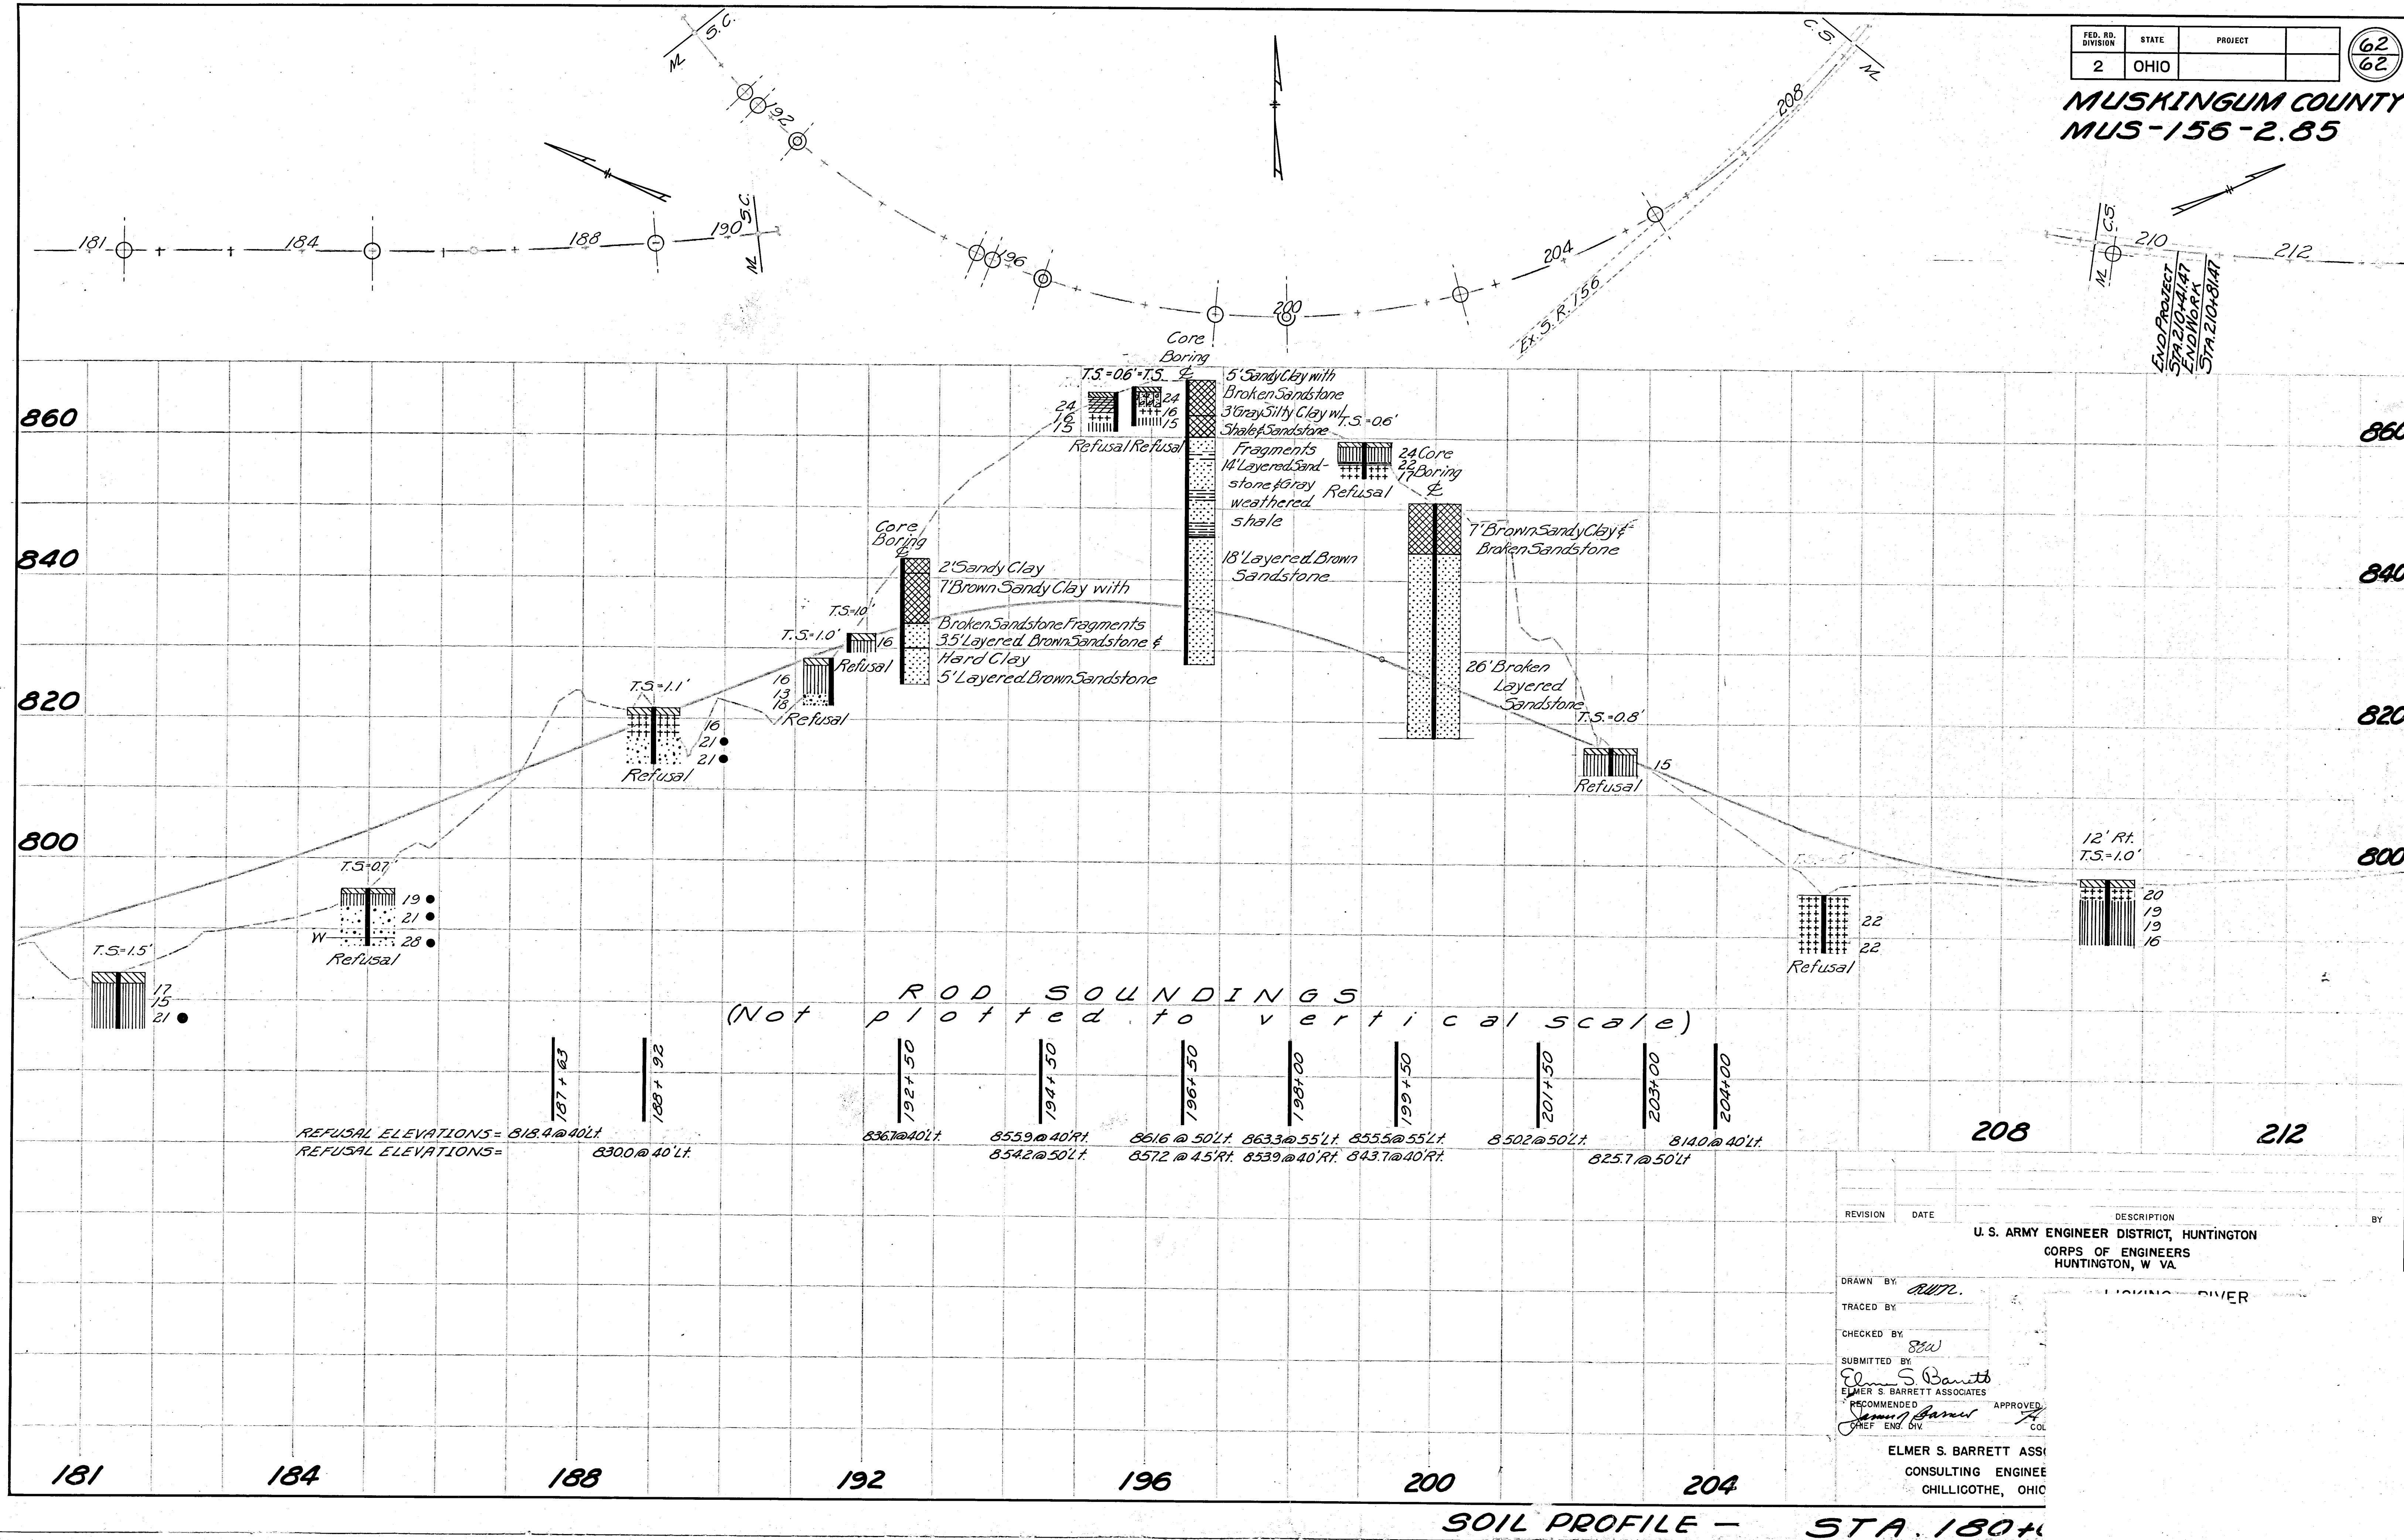

REVISION	DATE	DESCRIPTION	BY
U. S. ARMY ENGINEER DISTRICT, HUNTINGTON CORPS OF ENGINEERS HUNTINGTON, W. VA.			
DRAWN BY: <i>ELM</i>			
TRACED BY: <i>ELM</i>			
CHECKED BY: <i>ELM</i>			
SUBMITTED BY: <i>ELM</i>			
RECOMMENDED: <i>ELM</i>			
APPROVED: <i>ELM</i>			
ELMER S. BARRETT ASSOCIATES CONSULTING ENGINEER CHILLICOTHE, OHIO			