


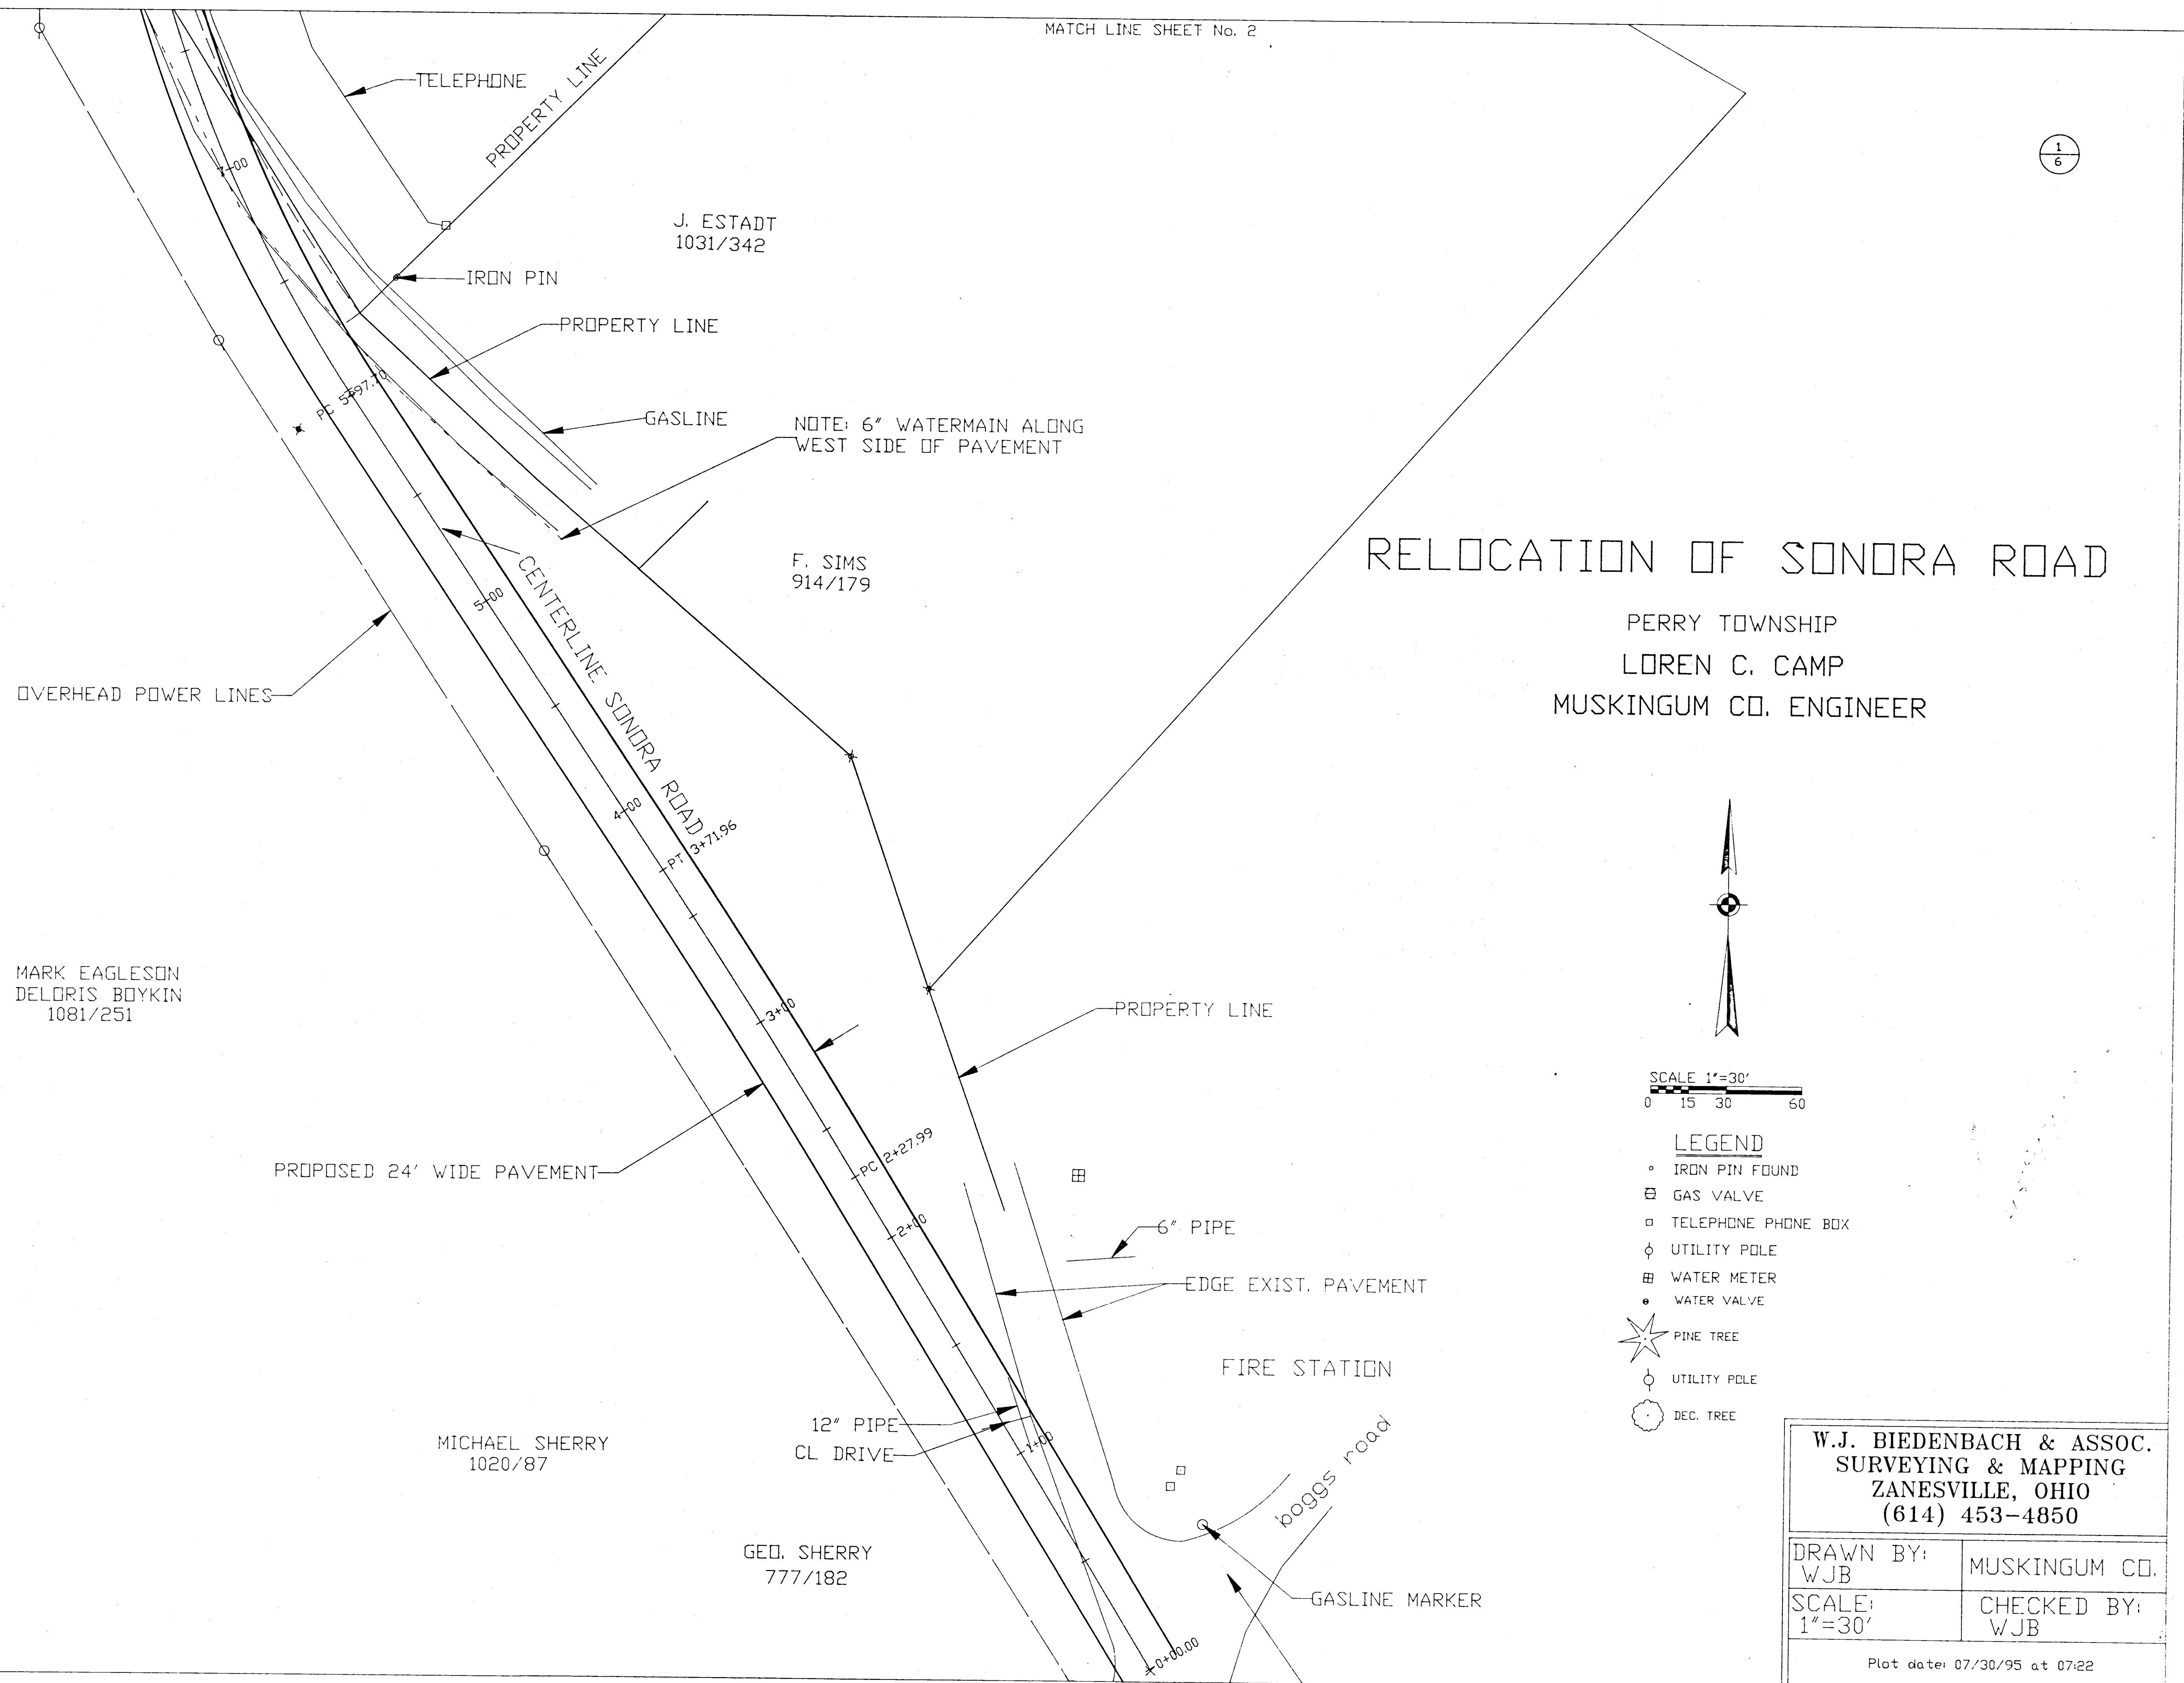

C.R. 52