

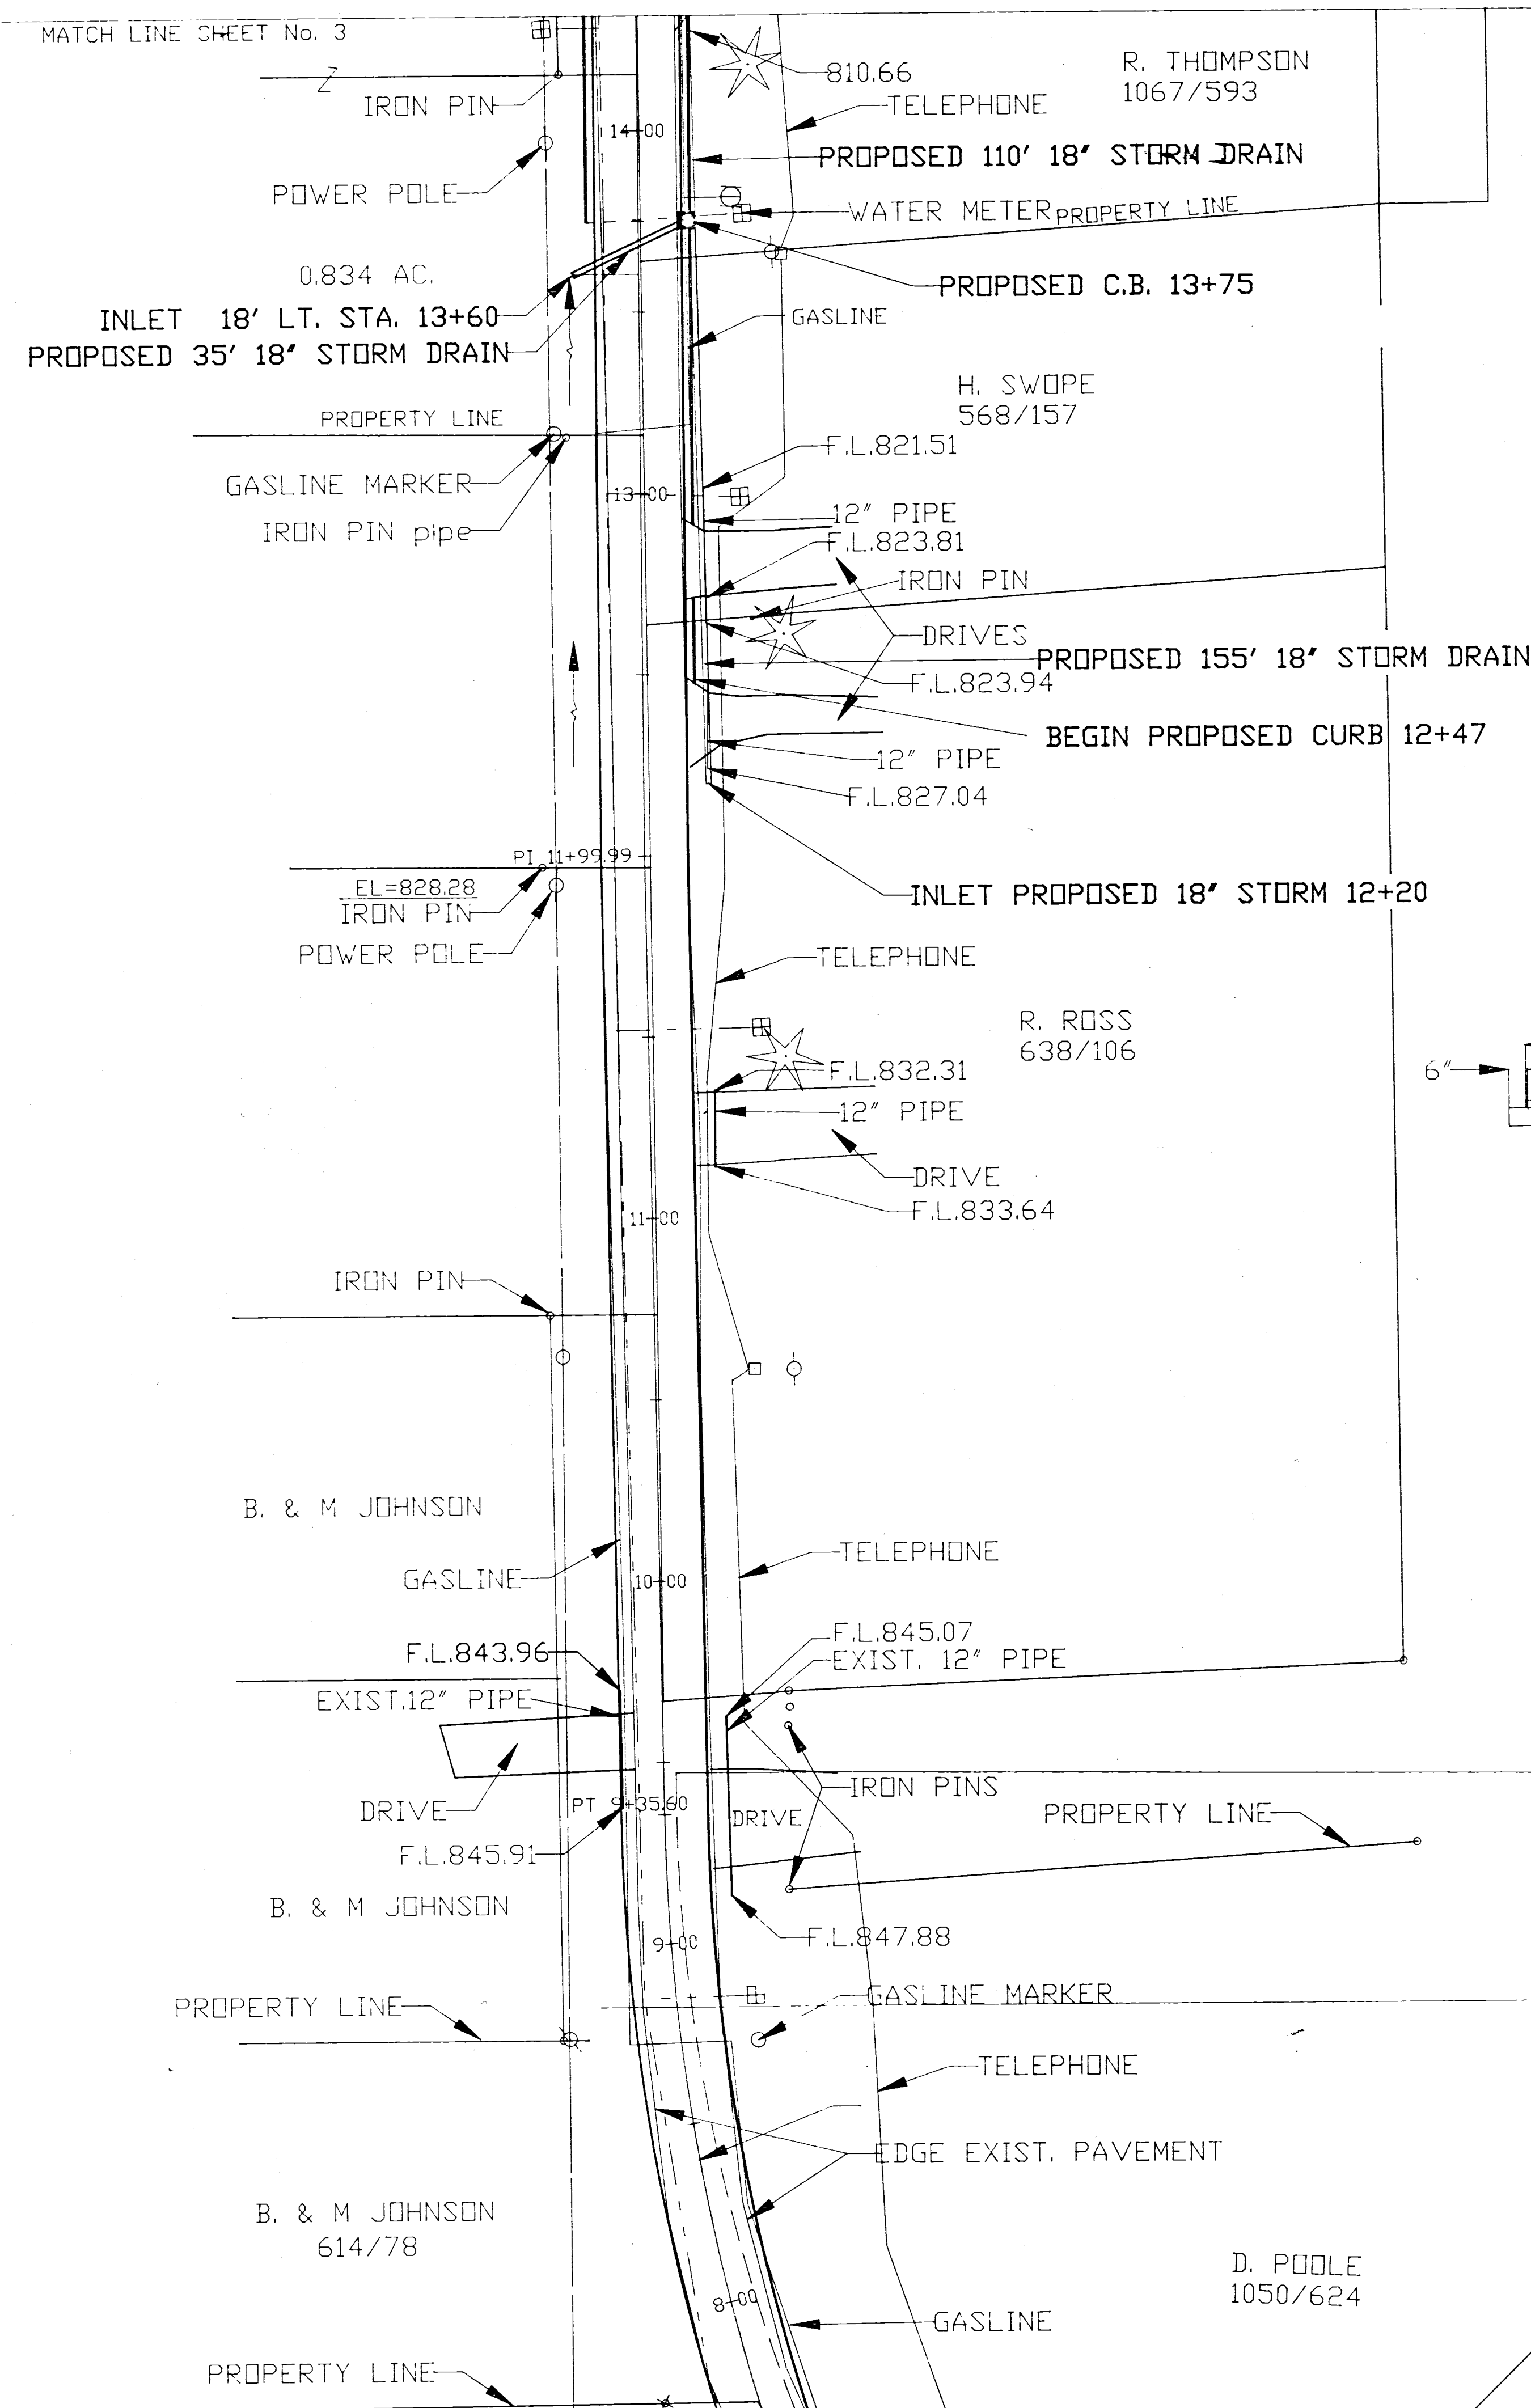


MATCH LINE SHEET No. 3

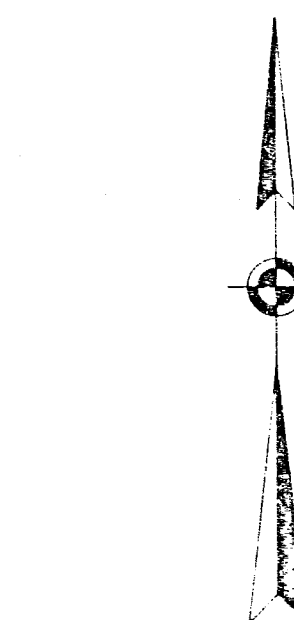

RELOCATION OF SONORA ROAD

PERRY TOWNSHIP
LOREN C. CAMP
MUSKINGUM CO. ENGINEER

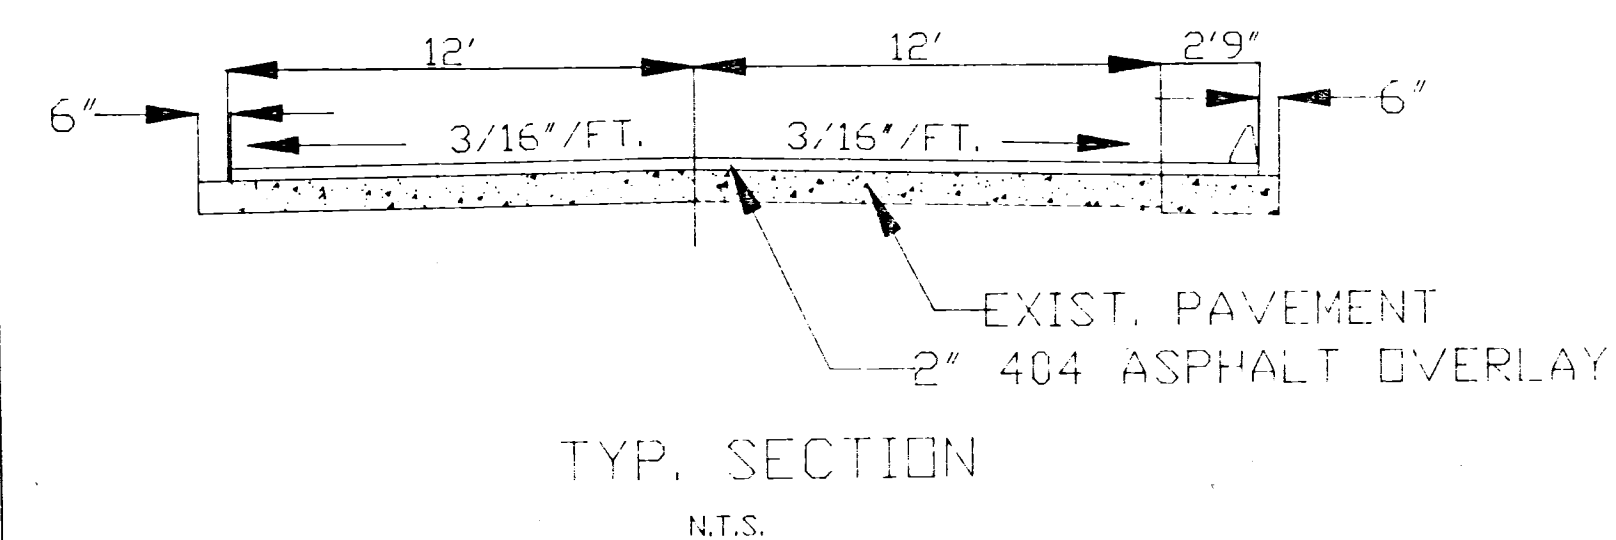

SCALE 1"=30'
0 15 30 60

LEGEND

- IRON PIN FOUND
- ⊕ GAS VALVE
- TELEPHONE PHONE BOX
- ◇ UTILITY POLE
- ⊞ WATER METER
- WATER VALVE
- ★ PINE TREE
- ◇ UTILITY POLE
- ⊙ DEC. TREE

W.J. BIEDENBACH & ASSOC.
SURVEYING & MAPPING
ZANESVILLE, OHIO
(614) 453-4850

DRAWN BY: WJB	MUSKINGUM CO.
SCALE: 1"=30'	CHECKED BY: WJB

Plot date: 07/30/95 at 07:22

MATCH LINE SHEET No. 1

710
155
865

265
865
1125

1125
20
1205