


FED. RD. DIV.	STATE	PROJECT	TYPE FUNDS
2	Ohio	S522 (1)	Postwar

3
9

MUSKINGUM COUNTY COUNTY ROAD No. 55

Road scales to
be 40' R/W

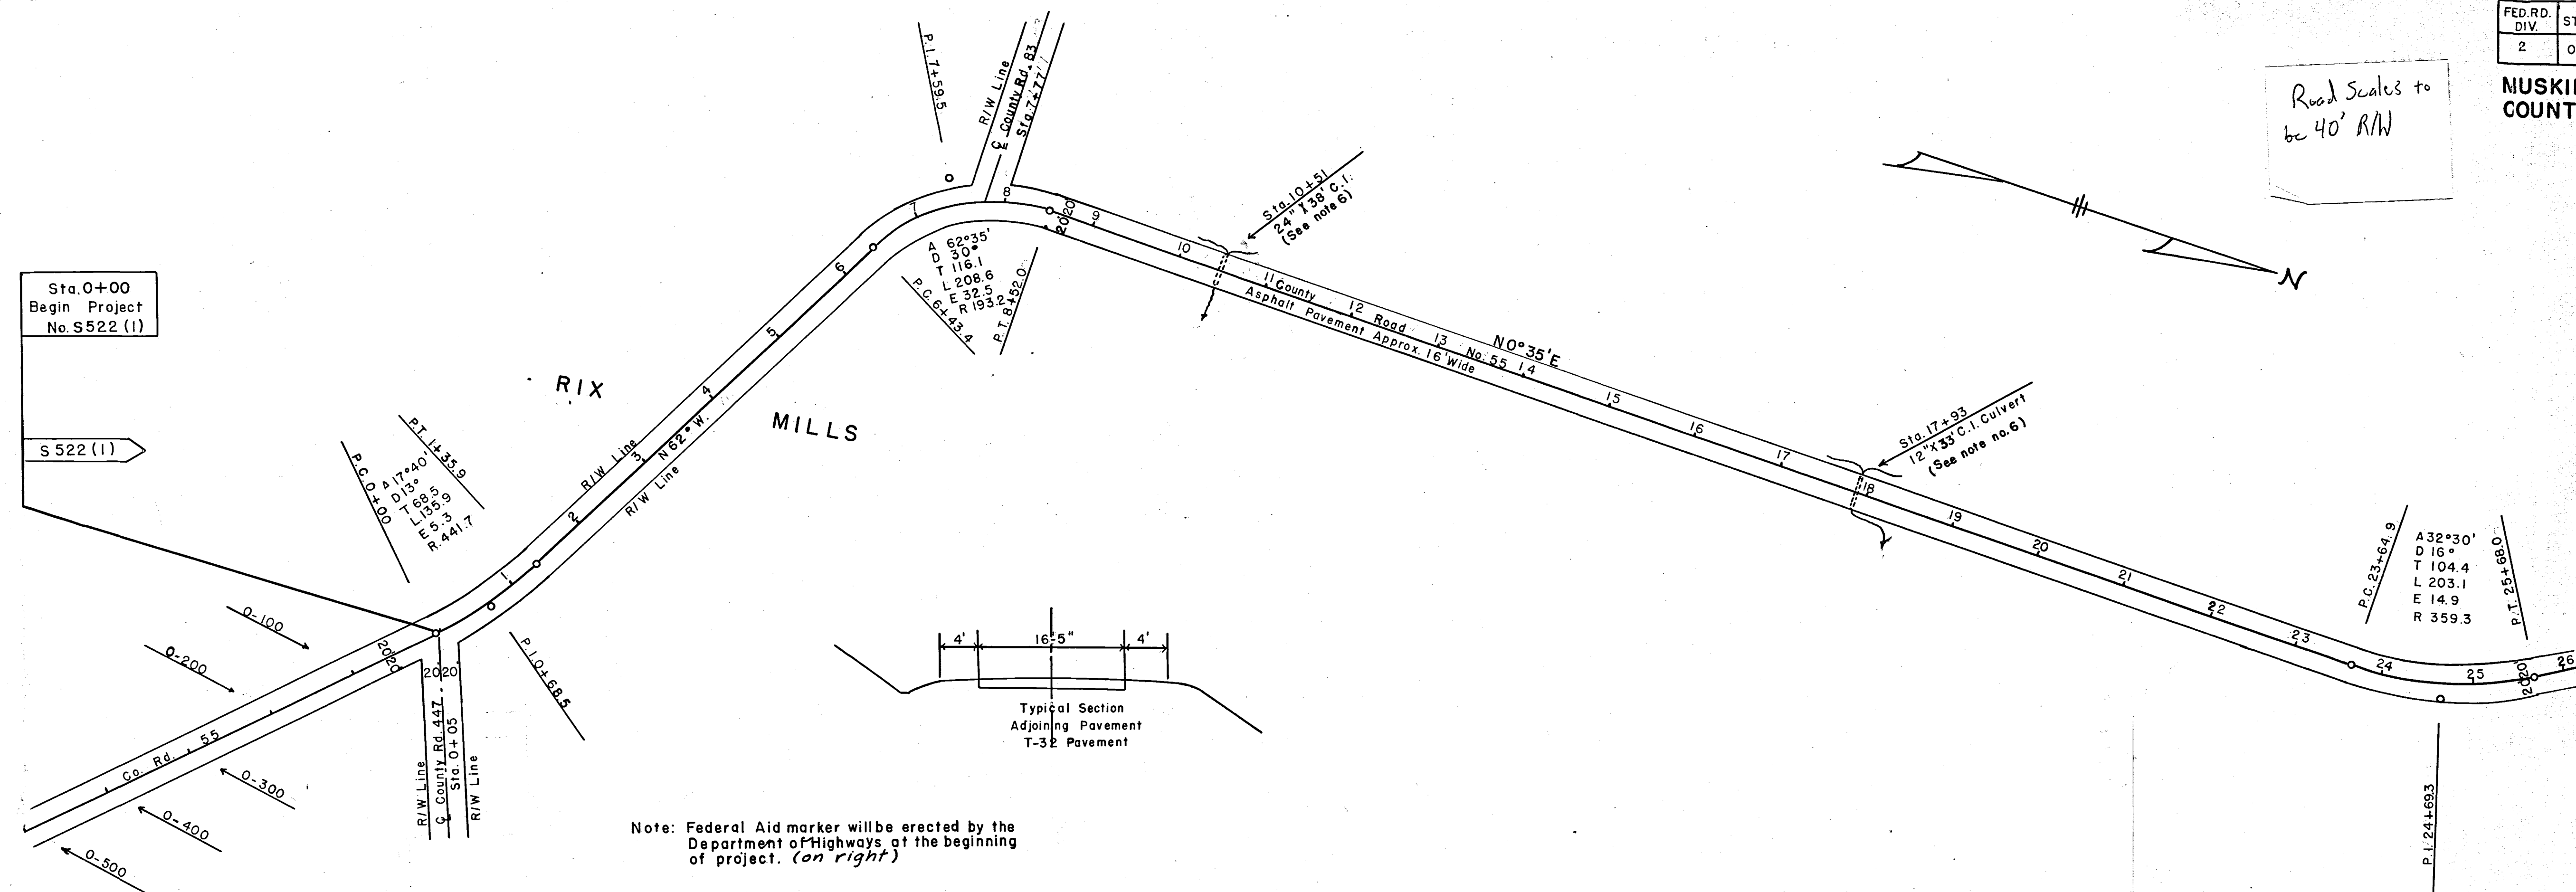

B.M. No. 1
Southwest corner of top step (stone) of Rix
Mills U.P. Church SO to the right of Sta. 1+50

