


FED. RD. DIV.	STATE	PROJECT	TYPE FUNDS
2	Ohio	S 522 (1)	Postwar

5

9

MUSKINGUM COUNTY

COUNTY ROAD No. 55

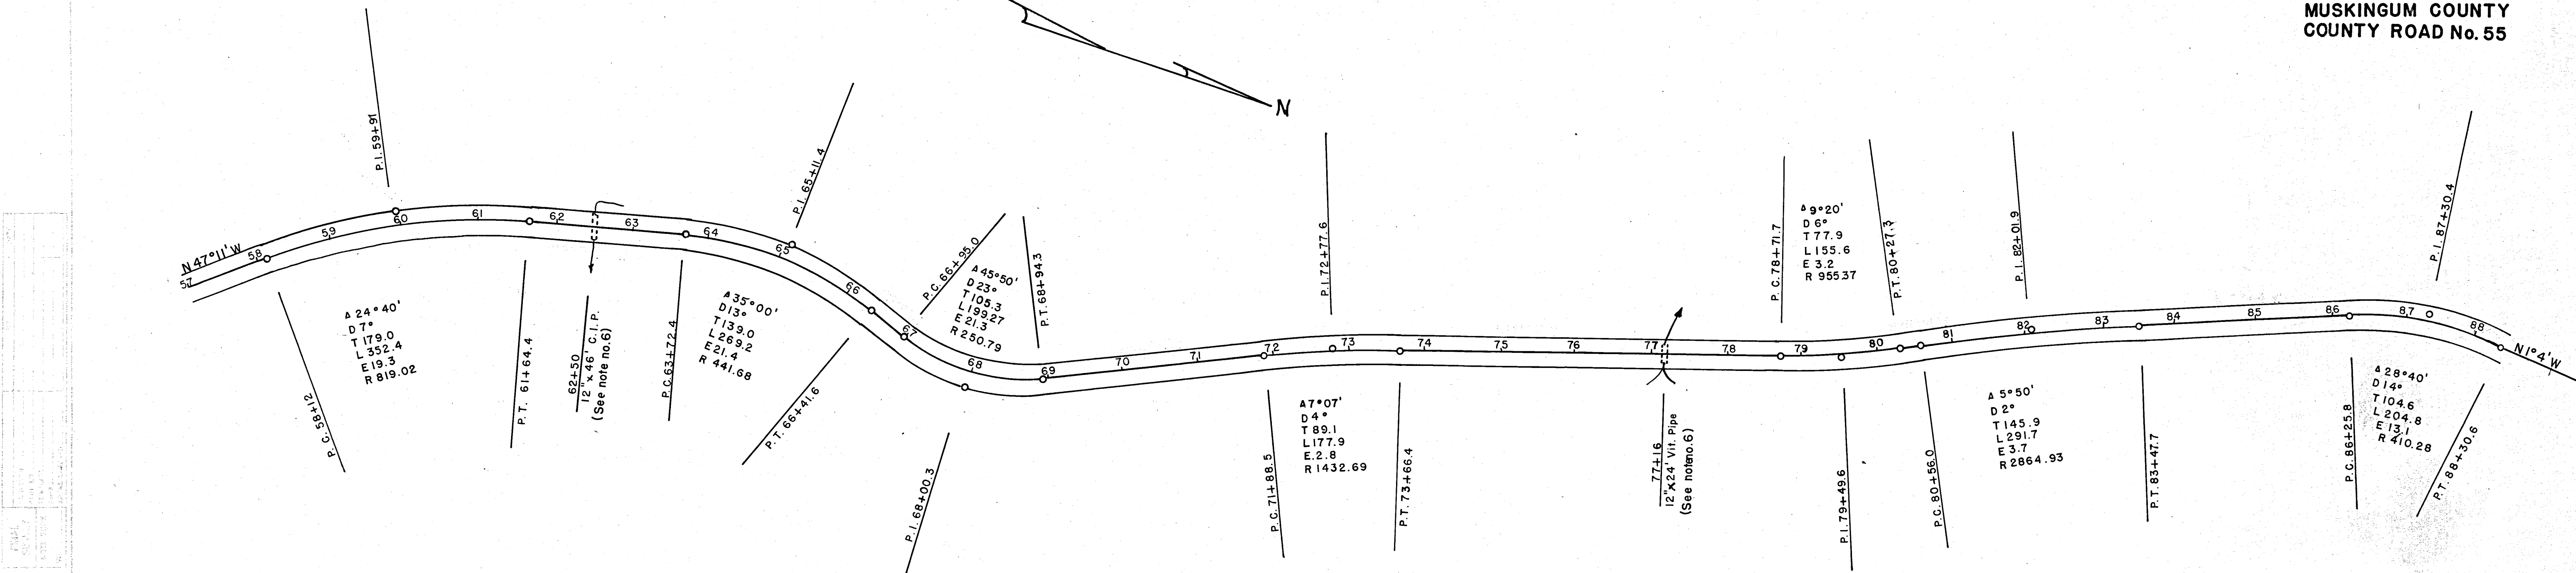

B.M. No. 2 ----- ELEV. 168.32
 2 Nails in R.E.A. Electric Pole
 25' to left of Sta. 58+50

