


FED. DIV.	STATE	PROJECT	TYPE FUND
2	Ohio	S 522(1)	Post War

9
9

MUSKINGUM COUNTY
COUNTY ROAD No. 55

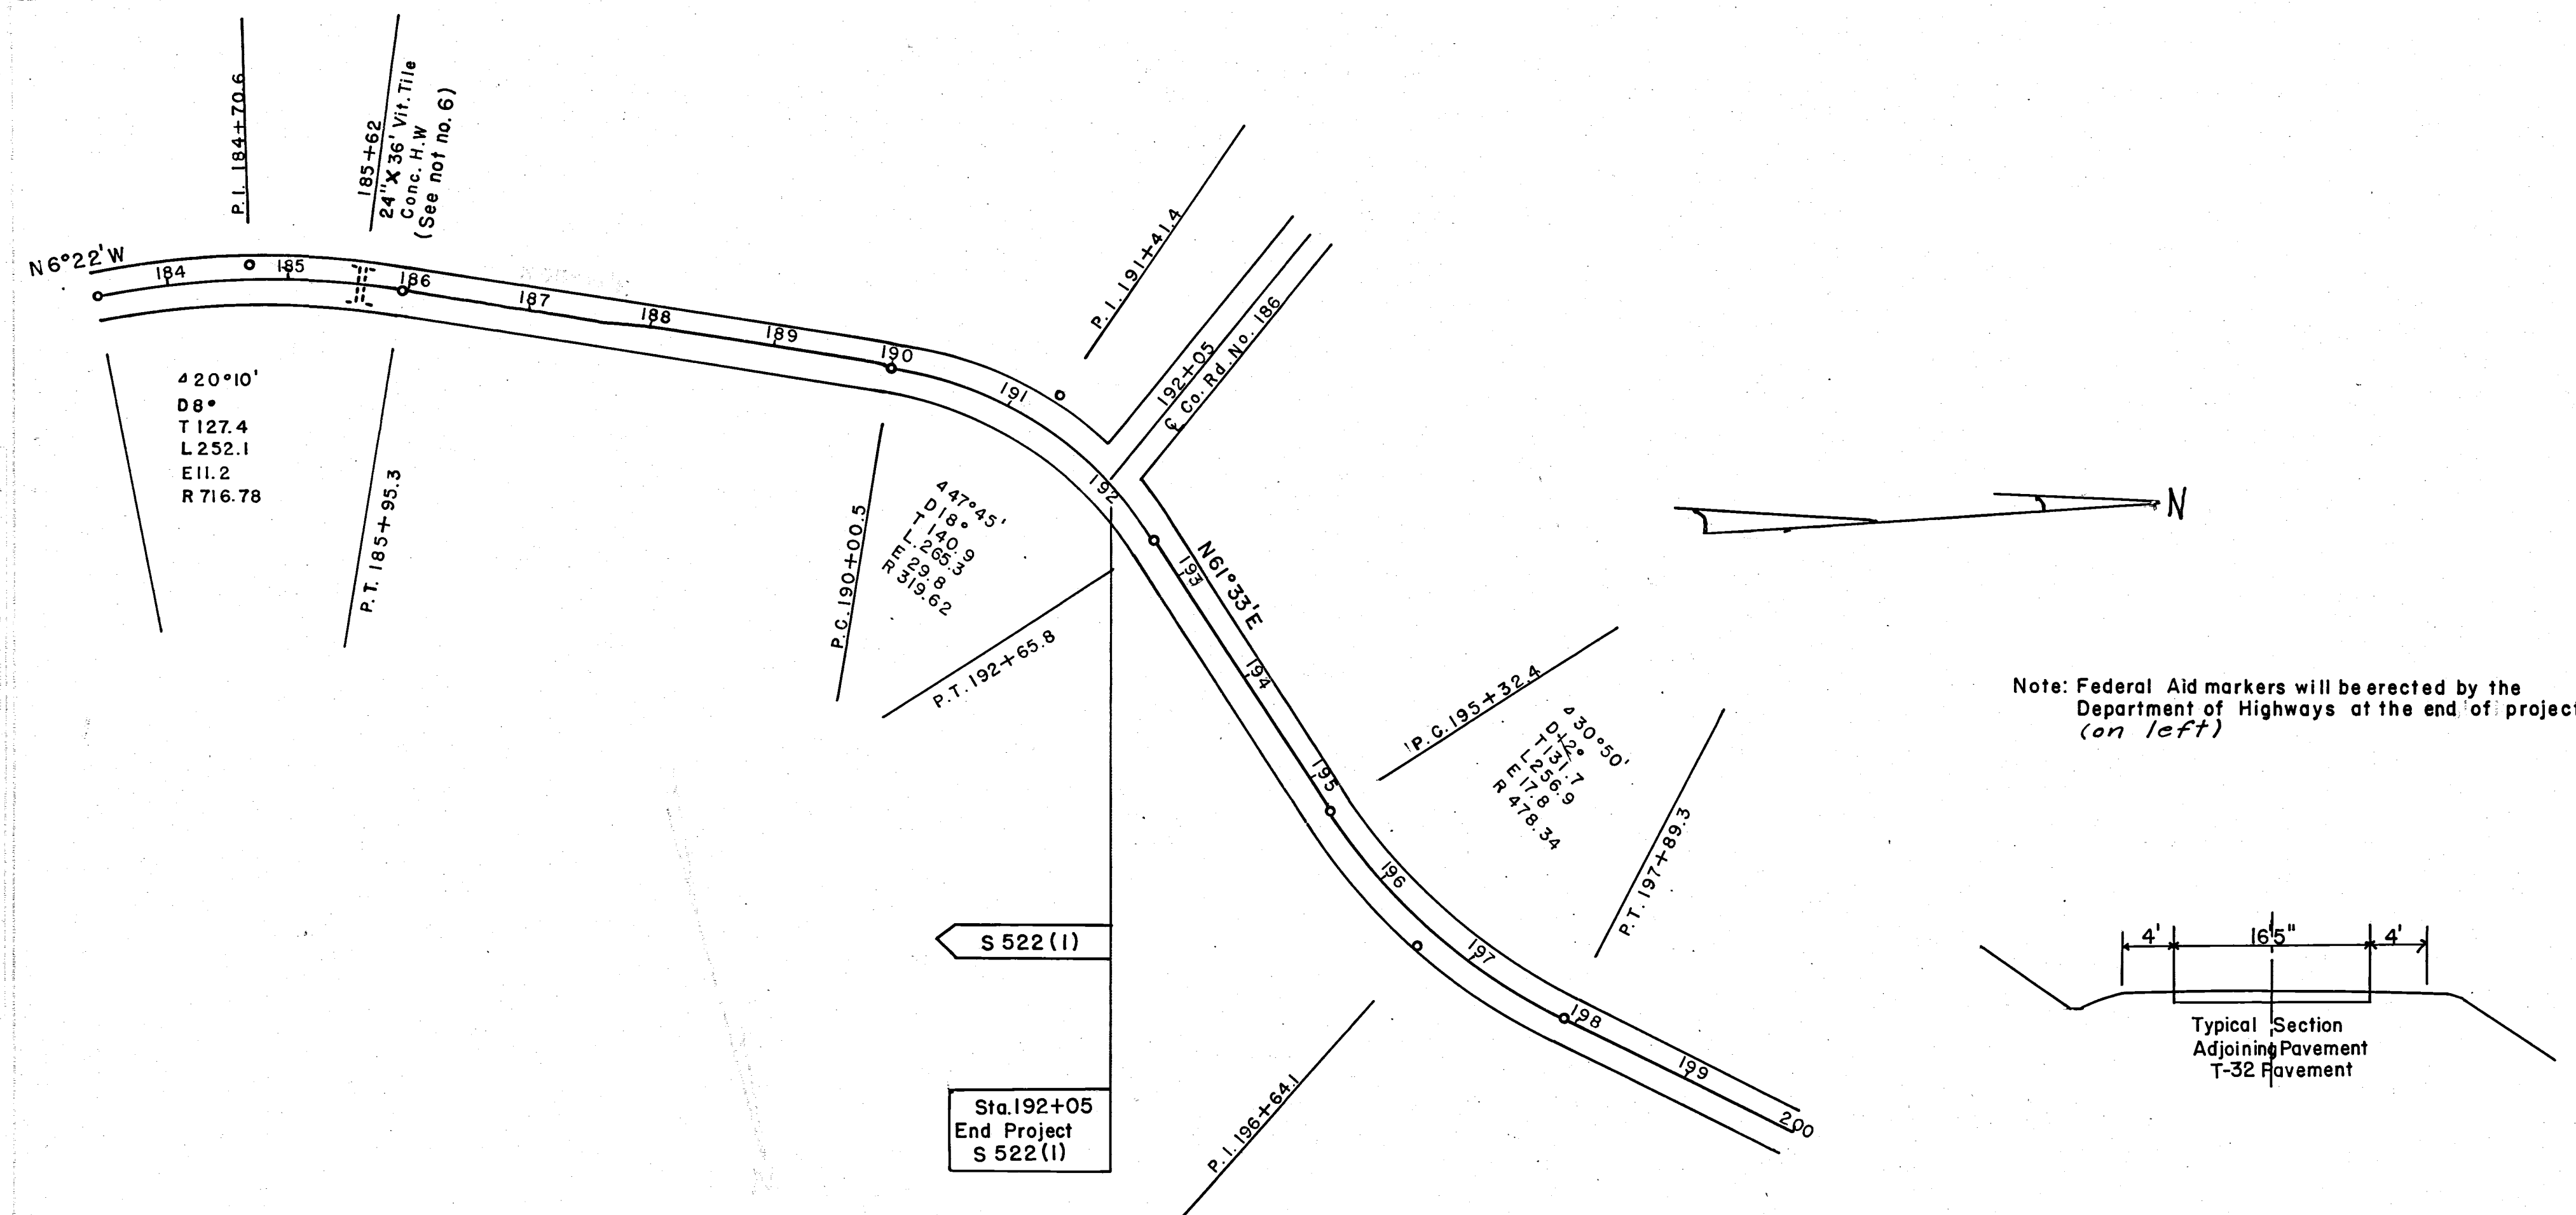

B.M. No. 3 Elev. 206.44
2 nails in R.E.A. Electric Pole
30' to left of Sta. 198+70

