
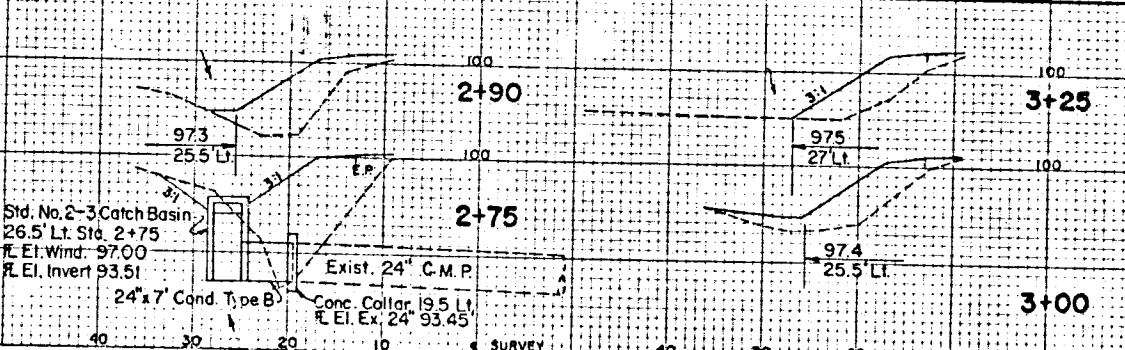
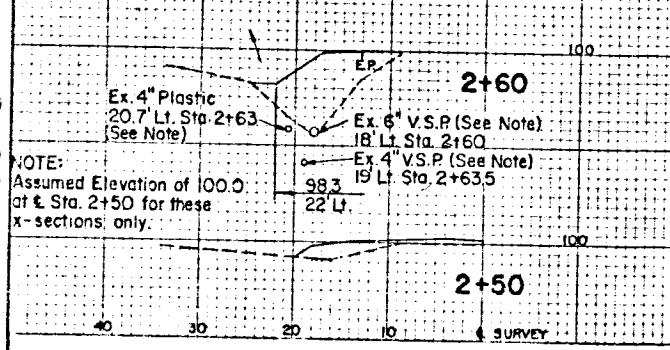


D.M. 9-24-75
 B.H. 9-24-75
 B.H. 9-24-75
 D.M. 9-26-75
 B.H. 9-29-75
 D.L. 10-3-75
 B.H. 10-1-75

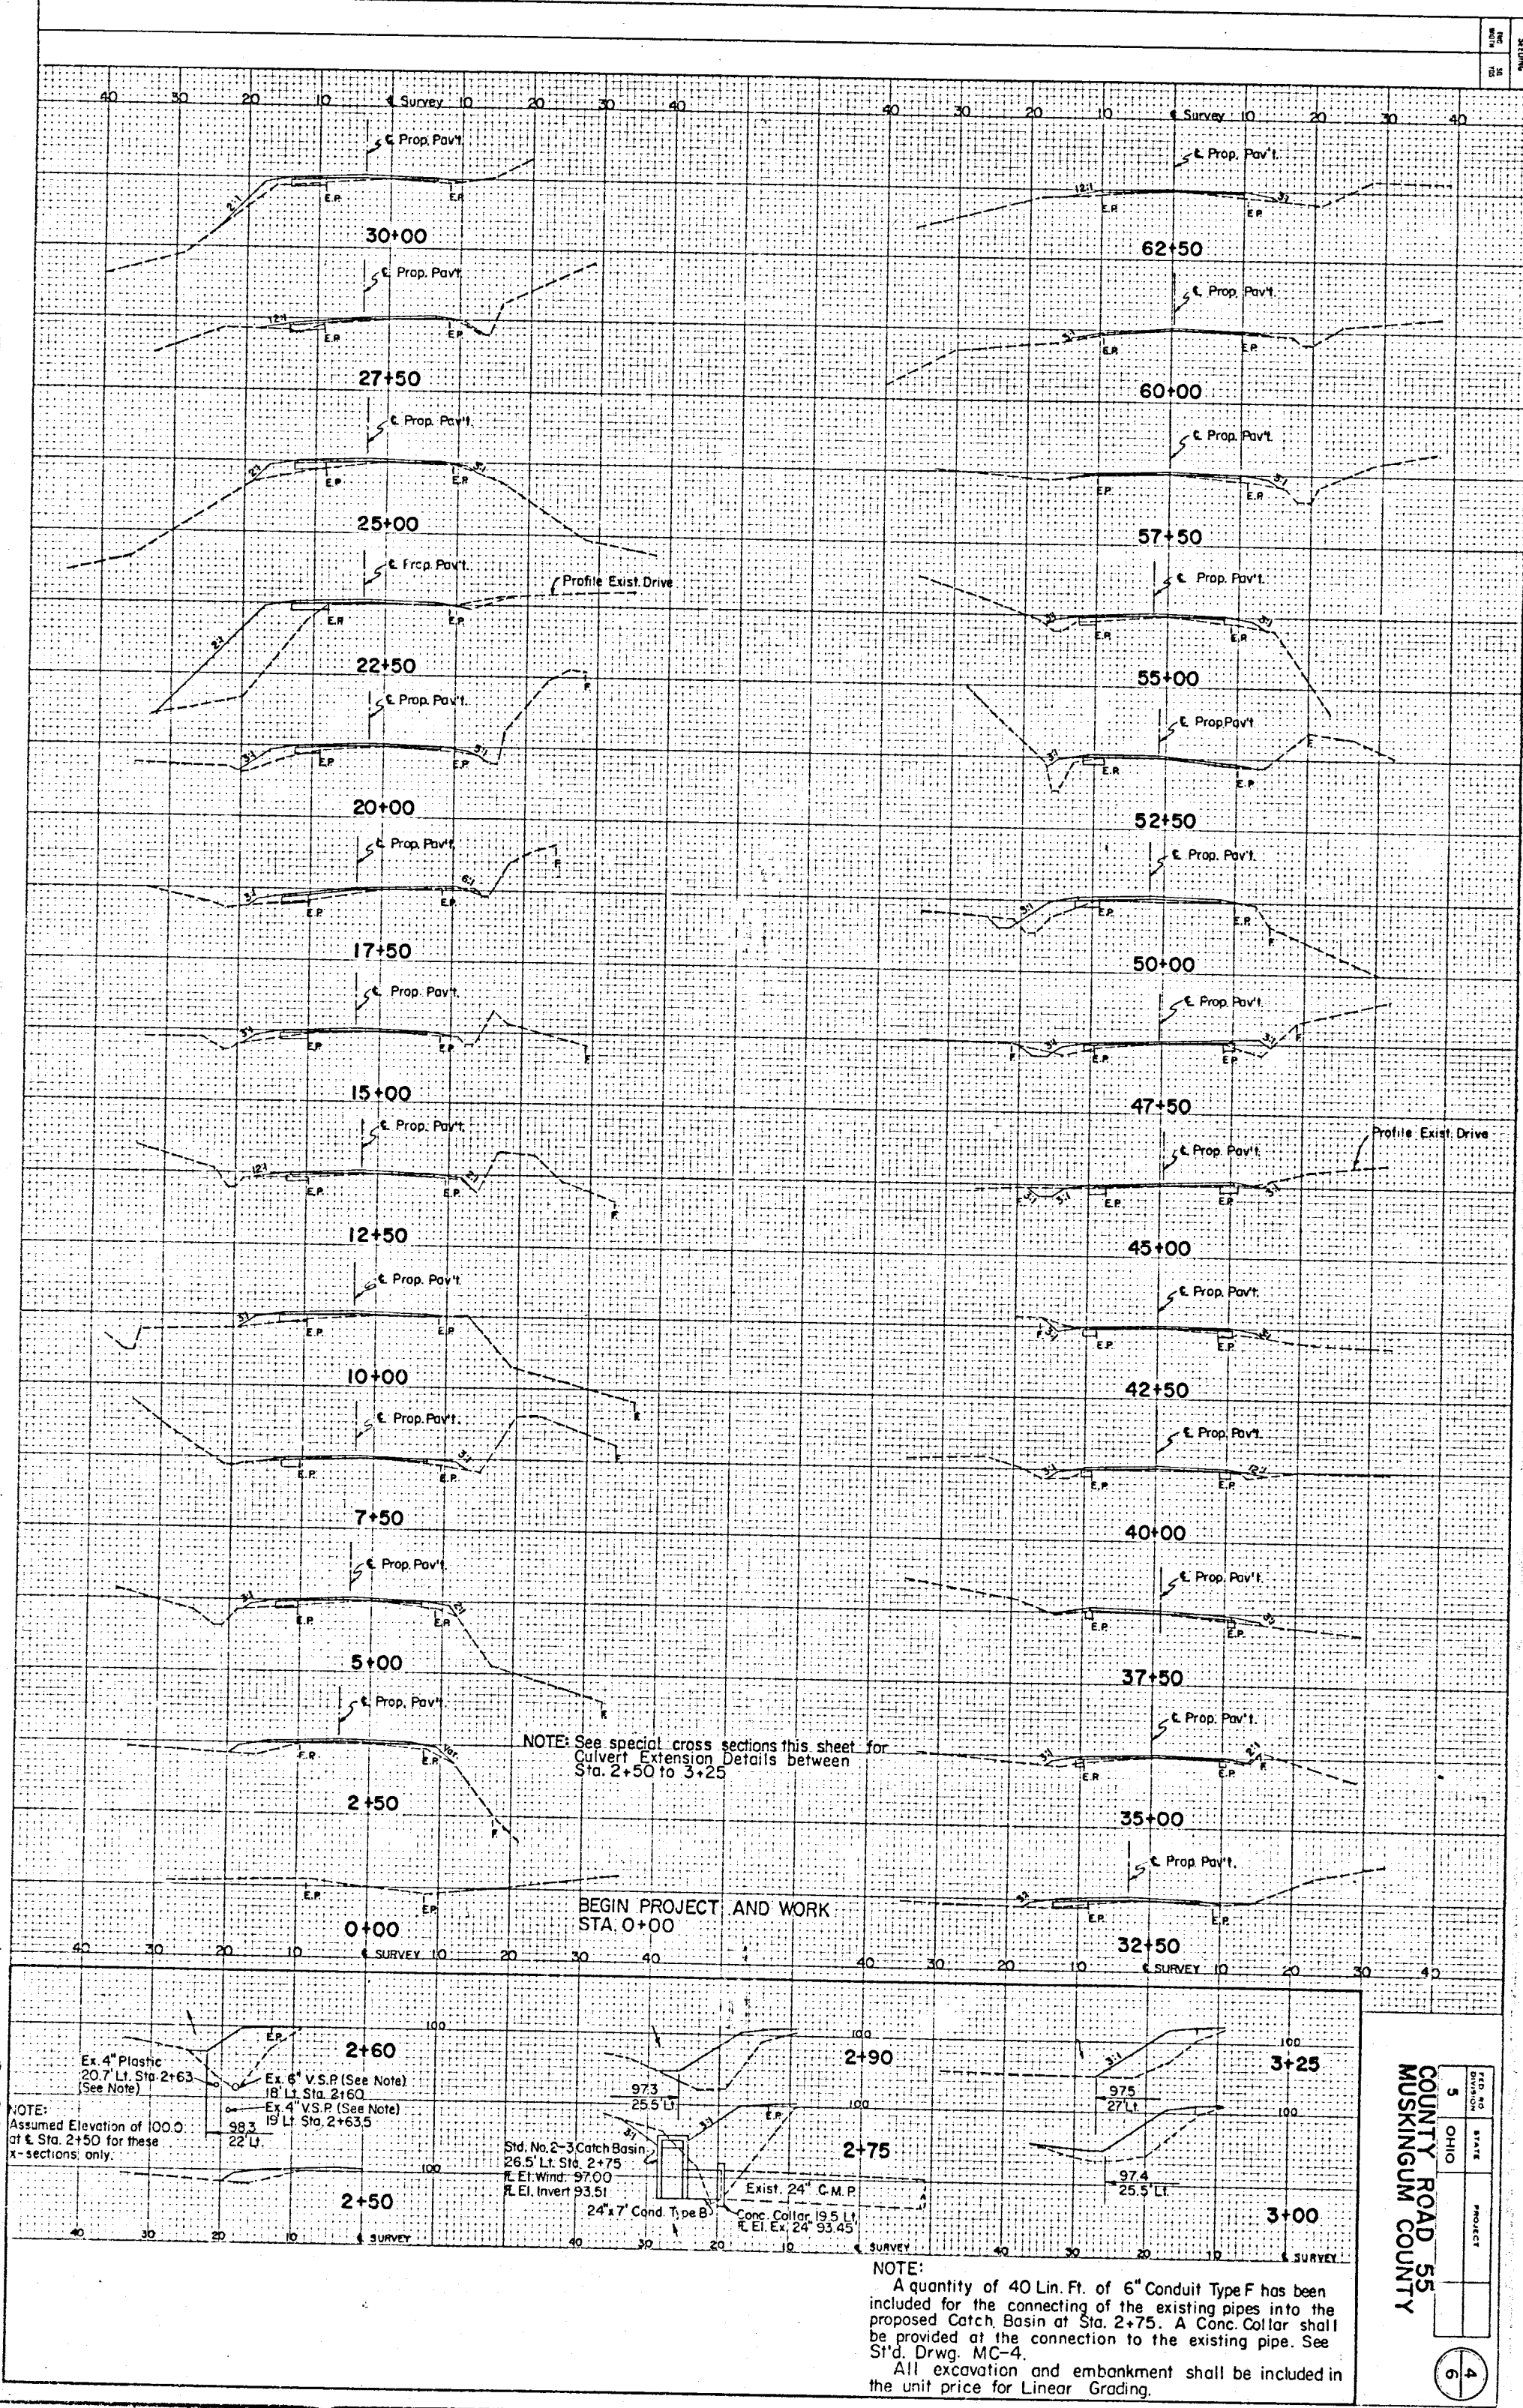

5

OHIO

PROJECT

4

5

OHIO

PROJECT

4

NOTE:
 A quantity of 40 Lin. Ft. of 6" Conduit Type F has been included for the connecting of the existing pipes into the proposed Catch Basin at Sta. 2+75. A Conc. Collar shall be provided at the connection to the existing pipe. See St'd. Drwg. MC-4.
 All excavation and embankment shall be included in the unit price for Linear Grading.