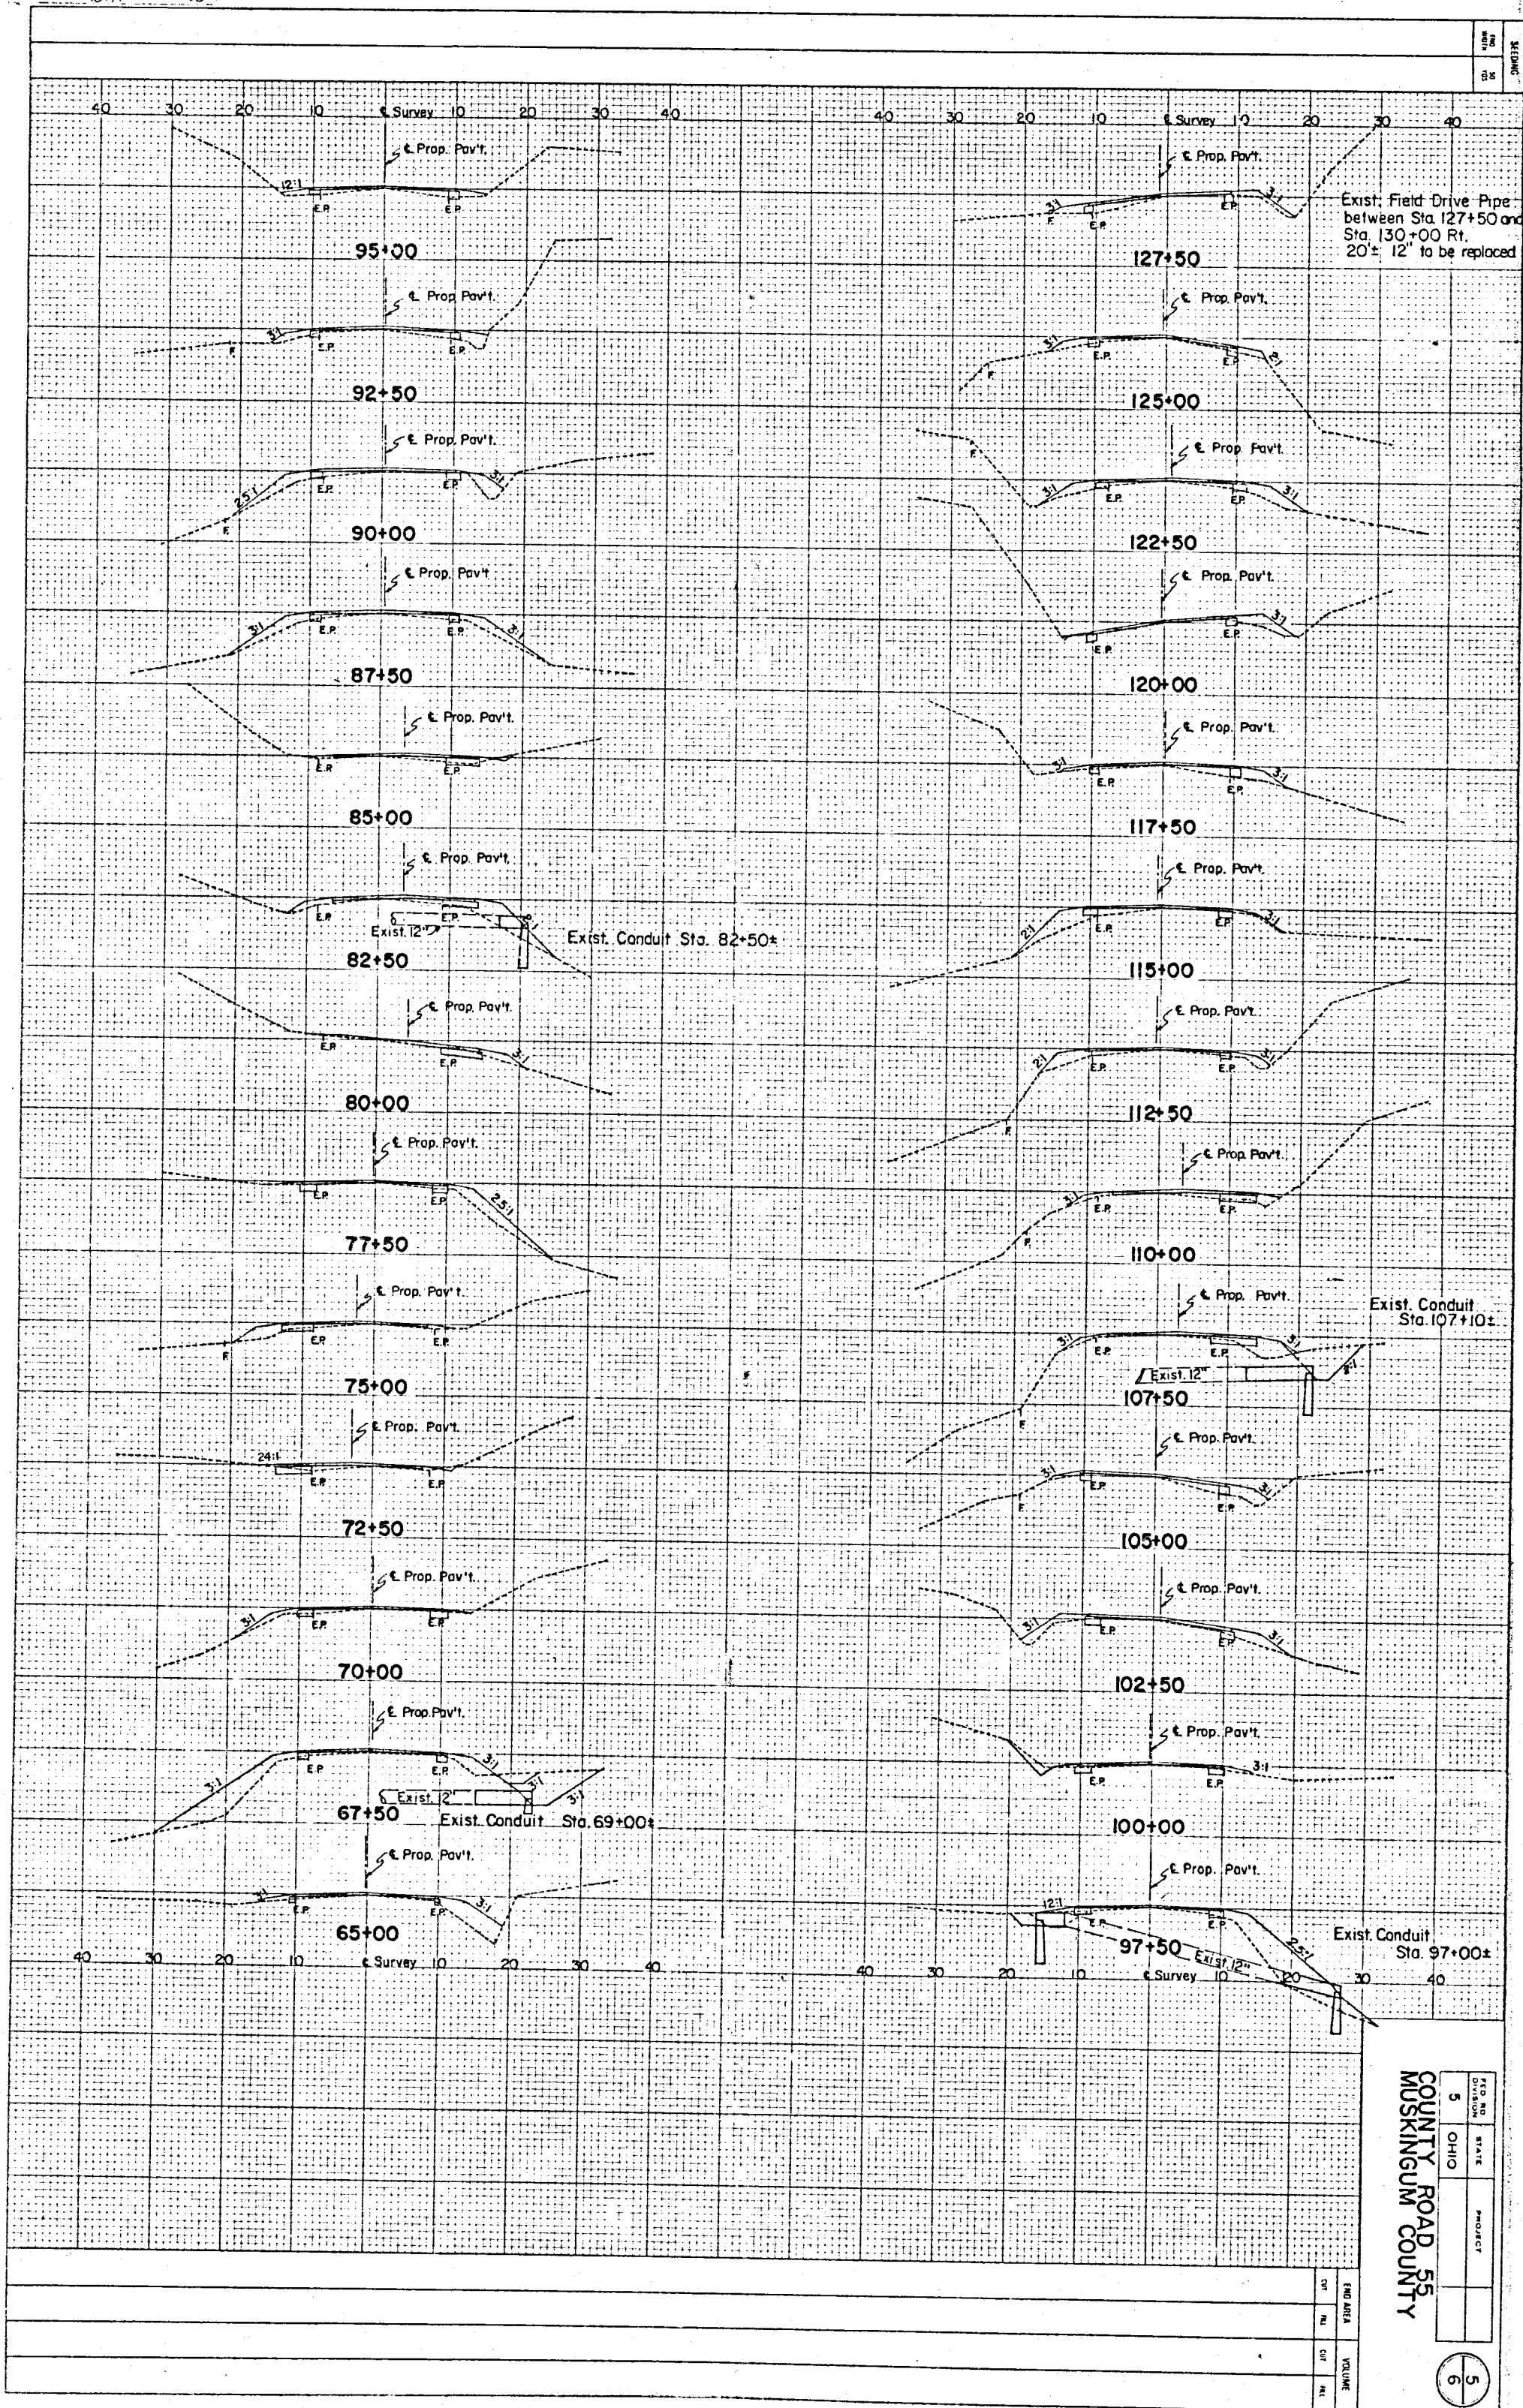




$$65+00 - 127+50$$

COUNTY ROAD 55
MUSKINGUM COUNTY

FED NO	STATE	PROJECT	
DIVISION			
5	OHIO		