


REVISION	D.M.	7-24-75
BY	B.H.	7-24-75
DATE	B.H.	9-24-75
BY	D.M.	9-24-75
DATE	B.H.	9-29-75
BY	D.L.	10-3-75
DATE	B.H.	10-1-75

SECTION
NO.
OF
SHEET

40 30 20 10 0 Survey 10 20 30 40 40 30 20 10 0 Survey 10 20 30 40

END PROJECT AND WORK
STA. 142+75

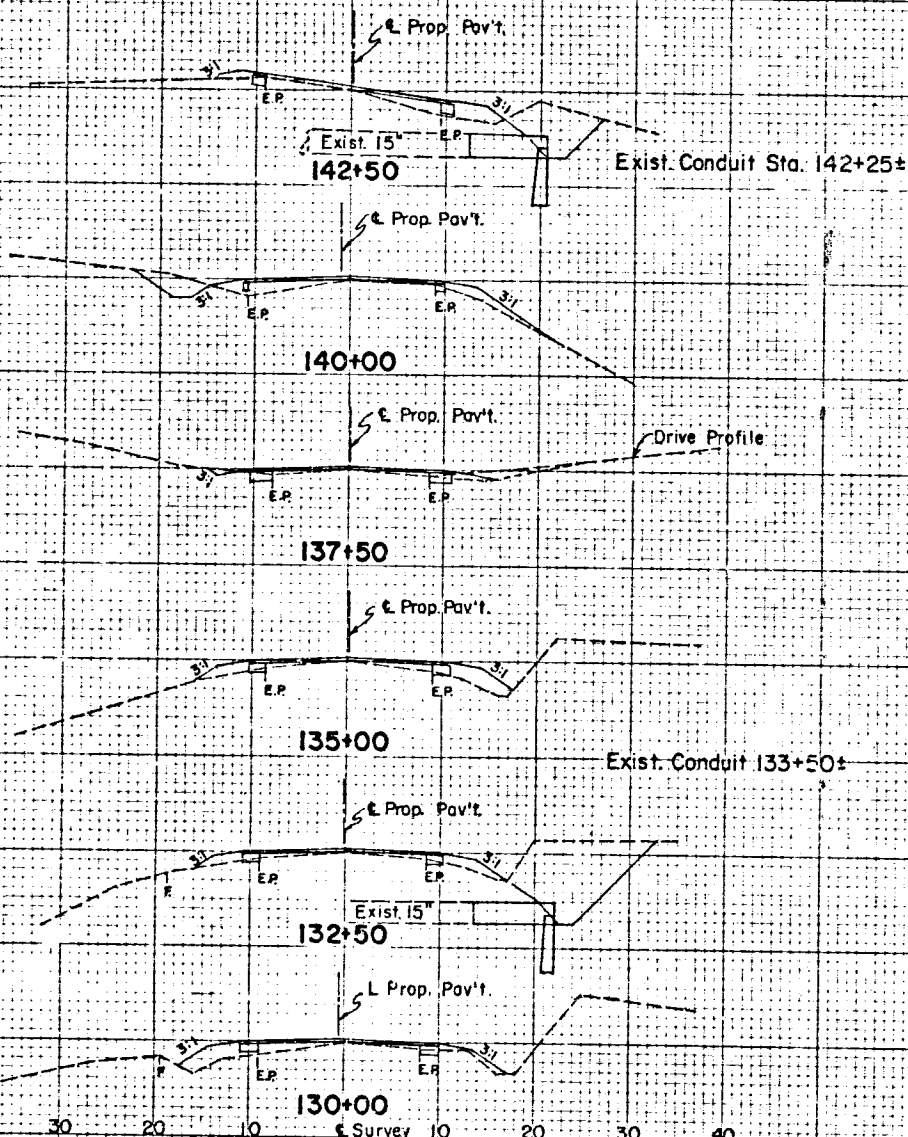

130+00 - 185+00

NO. 5
STATE
OHIO
PROJECT
COUNTY ROAD 55
MUSKINGUM COUNTY

END AREA
CUT
FILL
OVER
TOTAL

6