

STATE OF OHIO
DEPARTMENT OF HIGHWAYS

UNION TP.
MUSKINGUM
COUNTY ROAD NO.

55
SEC."N"8"O"

OHIO PROJECT
NO. S-522 (2)

FED. RD. DIVISION	STATE	PROJECT	FISCAL YEAR
2	OHIO	S 522 (2)	Postwar

MUSKINGUM COUNTY
COUNTY ROAD NO. 55

We, the Commissioners of Muskingum County, in formal session hereby approve these plans and certify that the necessary right of way is available. We agree to maintain the project in a manner satisfactory to the Director of Highways, State of Ohio, or his duly authorized representatives and will make ample provision each year for such maintenance.
Done under authority of Sections 6906 et seq. and 7464 et seq. of The General Code of Ohio.

BOARD OF COMMISSIONERS-MUSKINGUM COUNTY

Date APRIL 18, 1951

The Standard Specifications of the State of Ohio, Department of Highways in force on date of contract together with Supplemental Specifications listed hereon will govern this improvement.

I hereby approve these plans and declare that the making of this improvement will require the closing to traffic of the highway and that detours will be provided as shown hereon.

Approved [Signature]
Date April 22, 1951 County Engineer

Approved [Signature]
Date June 5, 51 Division Deputy Director

Approved _____
Date _____ Chief Engineer, Bureau of Bridges & R.R. Crossings

Approved [Signature]
Date 6-27-51 Chief Engineer, Bureau of Location & Design

Approved [Signature]
Date 6-27-51 First Asst. Director & Chief Engineer

Approved [Signature]
Date 6-28-51 Director of Highways

DEPARTMENT OF COMMERCE
BUREAU OF PUBLIC ROADS

RECOMMENDED FOR APPROVAL:

DISTRICT ENGINEER


APPROVED:

DIVISION ENGINEER

DATE

CONVENTIONAL SIGNS

State Line
County Line
Township Line
Section Line
Center Line
Corporation Line
Fence Line
Guard Rail (existing)
Guard Rail (proposed)

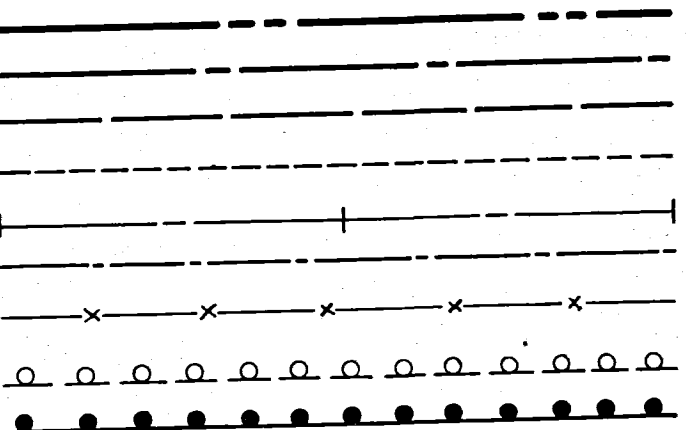


INDEX OF SHEETS

Title Page	Sheet No. 1
Typical Section	" " 2
Plan & Profile	" " 3-4
Summary & Quantities	" " 2
General Notes	" " 2

LINE DATA

Begin Project	192+05
End Project	238+05
Gross Length	4600 ft.
Additions	None
Deductions	None
Net Length of Project and Work	4600 lin. ft or .871 miles

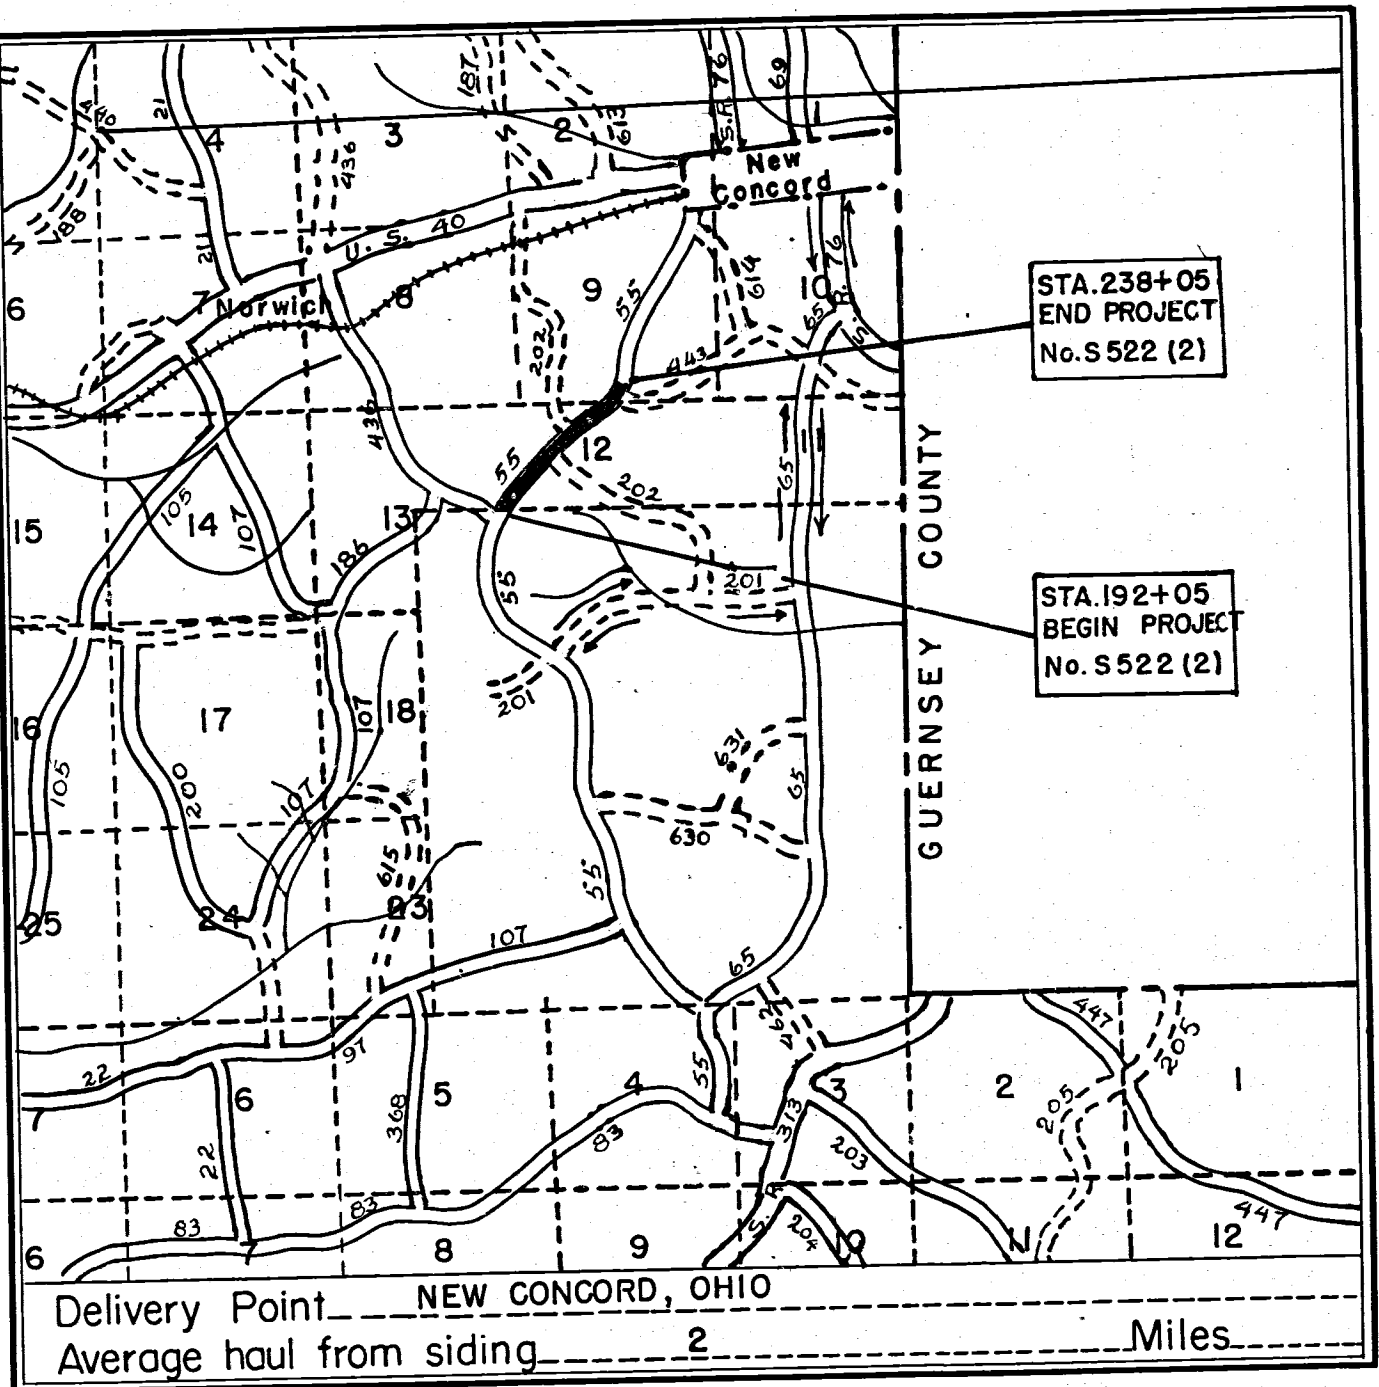

LOCATION PLAN

SCALE OF MILES

Portion to be improved
Detours shown thus
State Highways
County Roads

SCALE

Plan
Profile: Horizontal
Profile: Vertical

CONSTRUCTION
BUREAU
JAN 10 1956
GROUND PHOTOLAB

Supplemental Prints of Standard Construction Drawings	
G-8.07	5-1-51

Supplemental Specifications	
M-205.5	Rev. 12-7-50

398

File No.	Muskingum County County Road No. 55
Date of Letting	195
Contract No.	