


--	--	--	--

MUSKINGUM COUNTY
COUNTY ROAD NO.55

TYPICAL SECTION

TYPE T-32

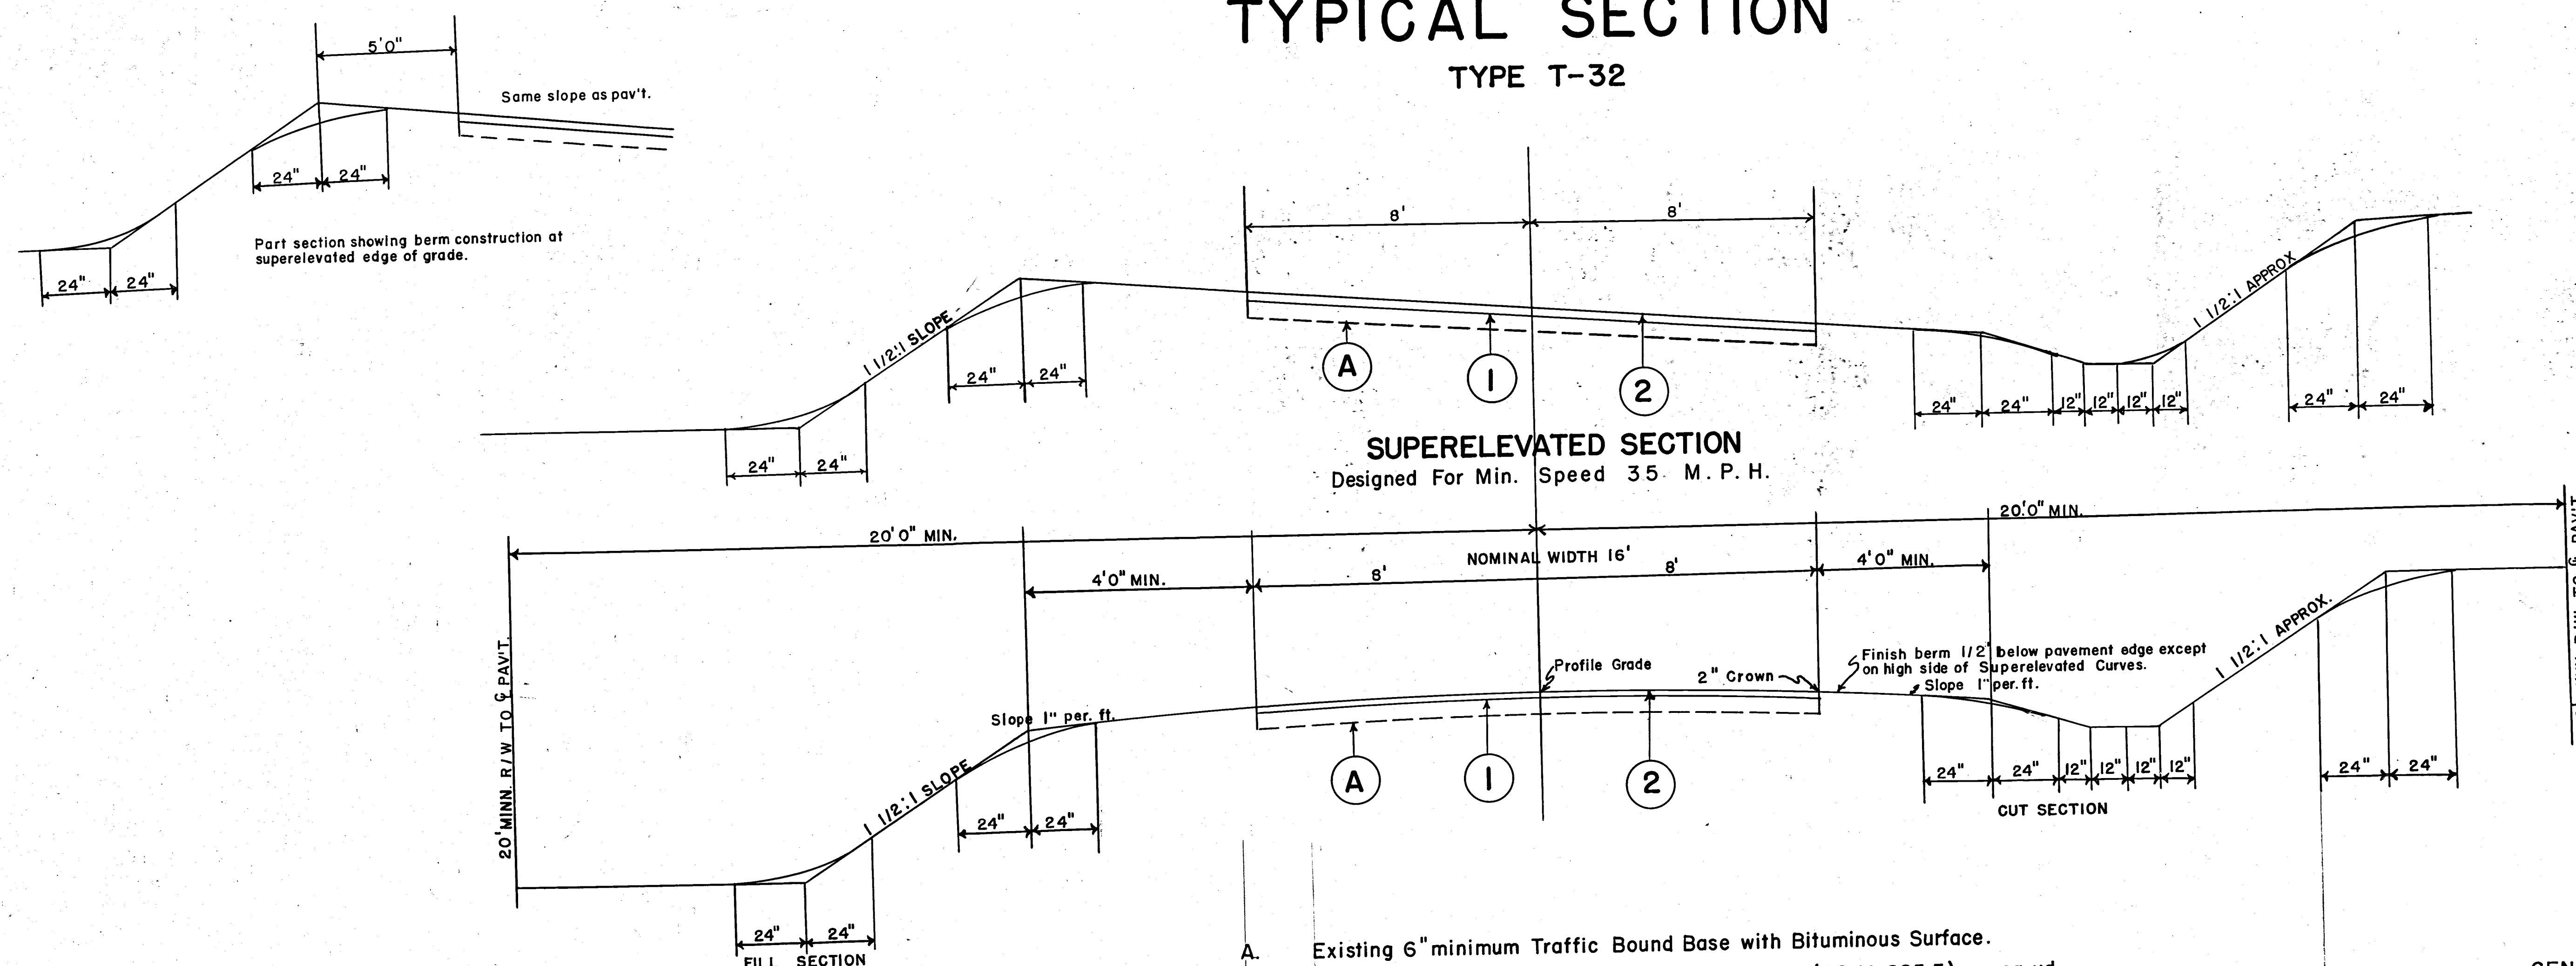

- A. Existing 6" minimum Traffic Bound Base with Bituminous Surface.
1. T-30 Tack Coat using 0.2 gal. Sec. M-55 MS-2 (SS-M-205.5) per. sq. yd.
2. T-32 Bituminous Surface Course.
 - (a) Road Mix using 0.0375 cu. yd. No. 46 Aggregate and 0.9 gal. Sec. M-55 MS-2 (SS-M-205.5) per. sq. yd.
 - (b) Choke using 0.00375 cu. yd. Aggregate.
 - (c) Seal using 0.4 gal. Sec. 5.5 RS-2 (SS-M-205.5) and cover with 0.0075 cu. yd. No. 6 Aggregate.
 - (d) Method "B" or "C" Sec. T-32.09 or Sec. T-32.10 to be used in construction.

GENERAL NOTES

1. The above Typical Section represents the roadway as previously graded by the County. Same variations from above dimensions will be found due to routine maintenance operations.
2. County forces will erect warning signs at curves over 18° and where the non-passing sight distance is less than 240 feet as indicated on plans.
3. Driveways to be constructed by County forces.
4. Detours to be maintained by County forces.
5. Berms will be completed in accordance with the Typical Section shown, by County forces concurrently with the pavement construction or before acceptance of project.
6. All culverts or drainage structures will be extended where required for full roadway width by County forces.

C-55