


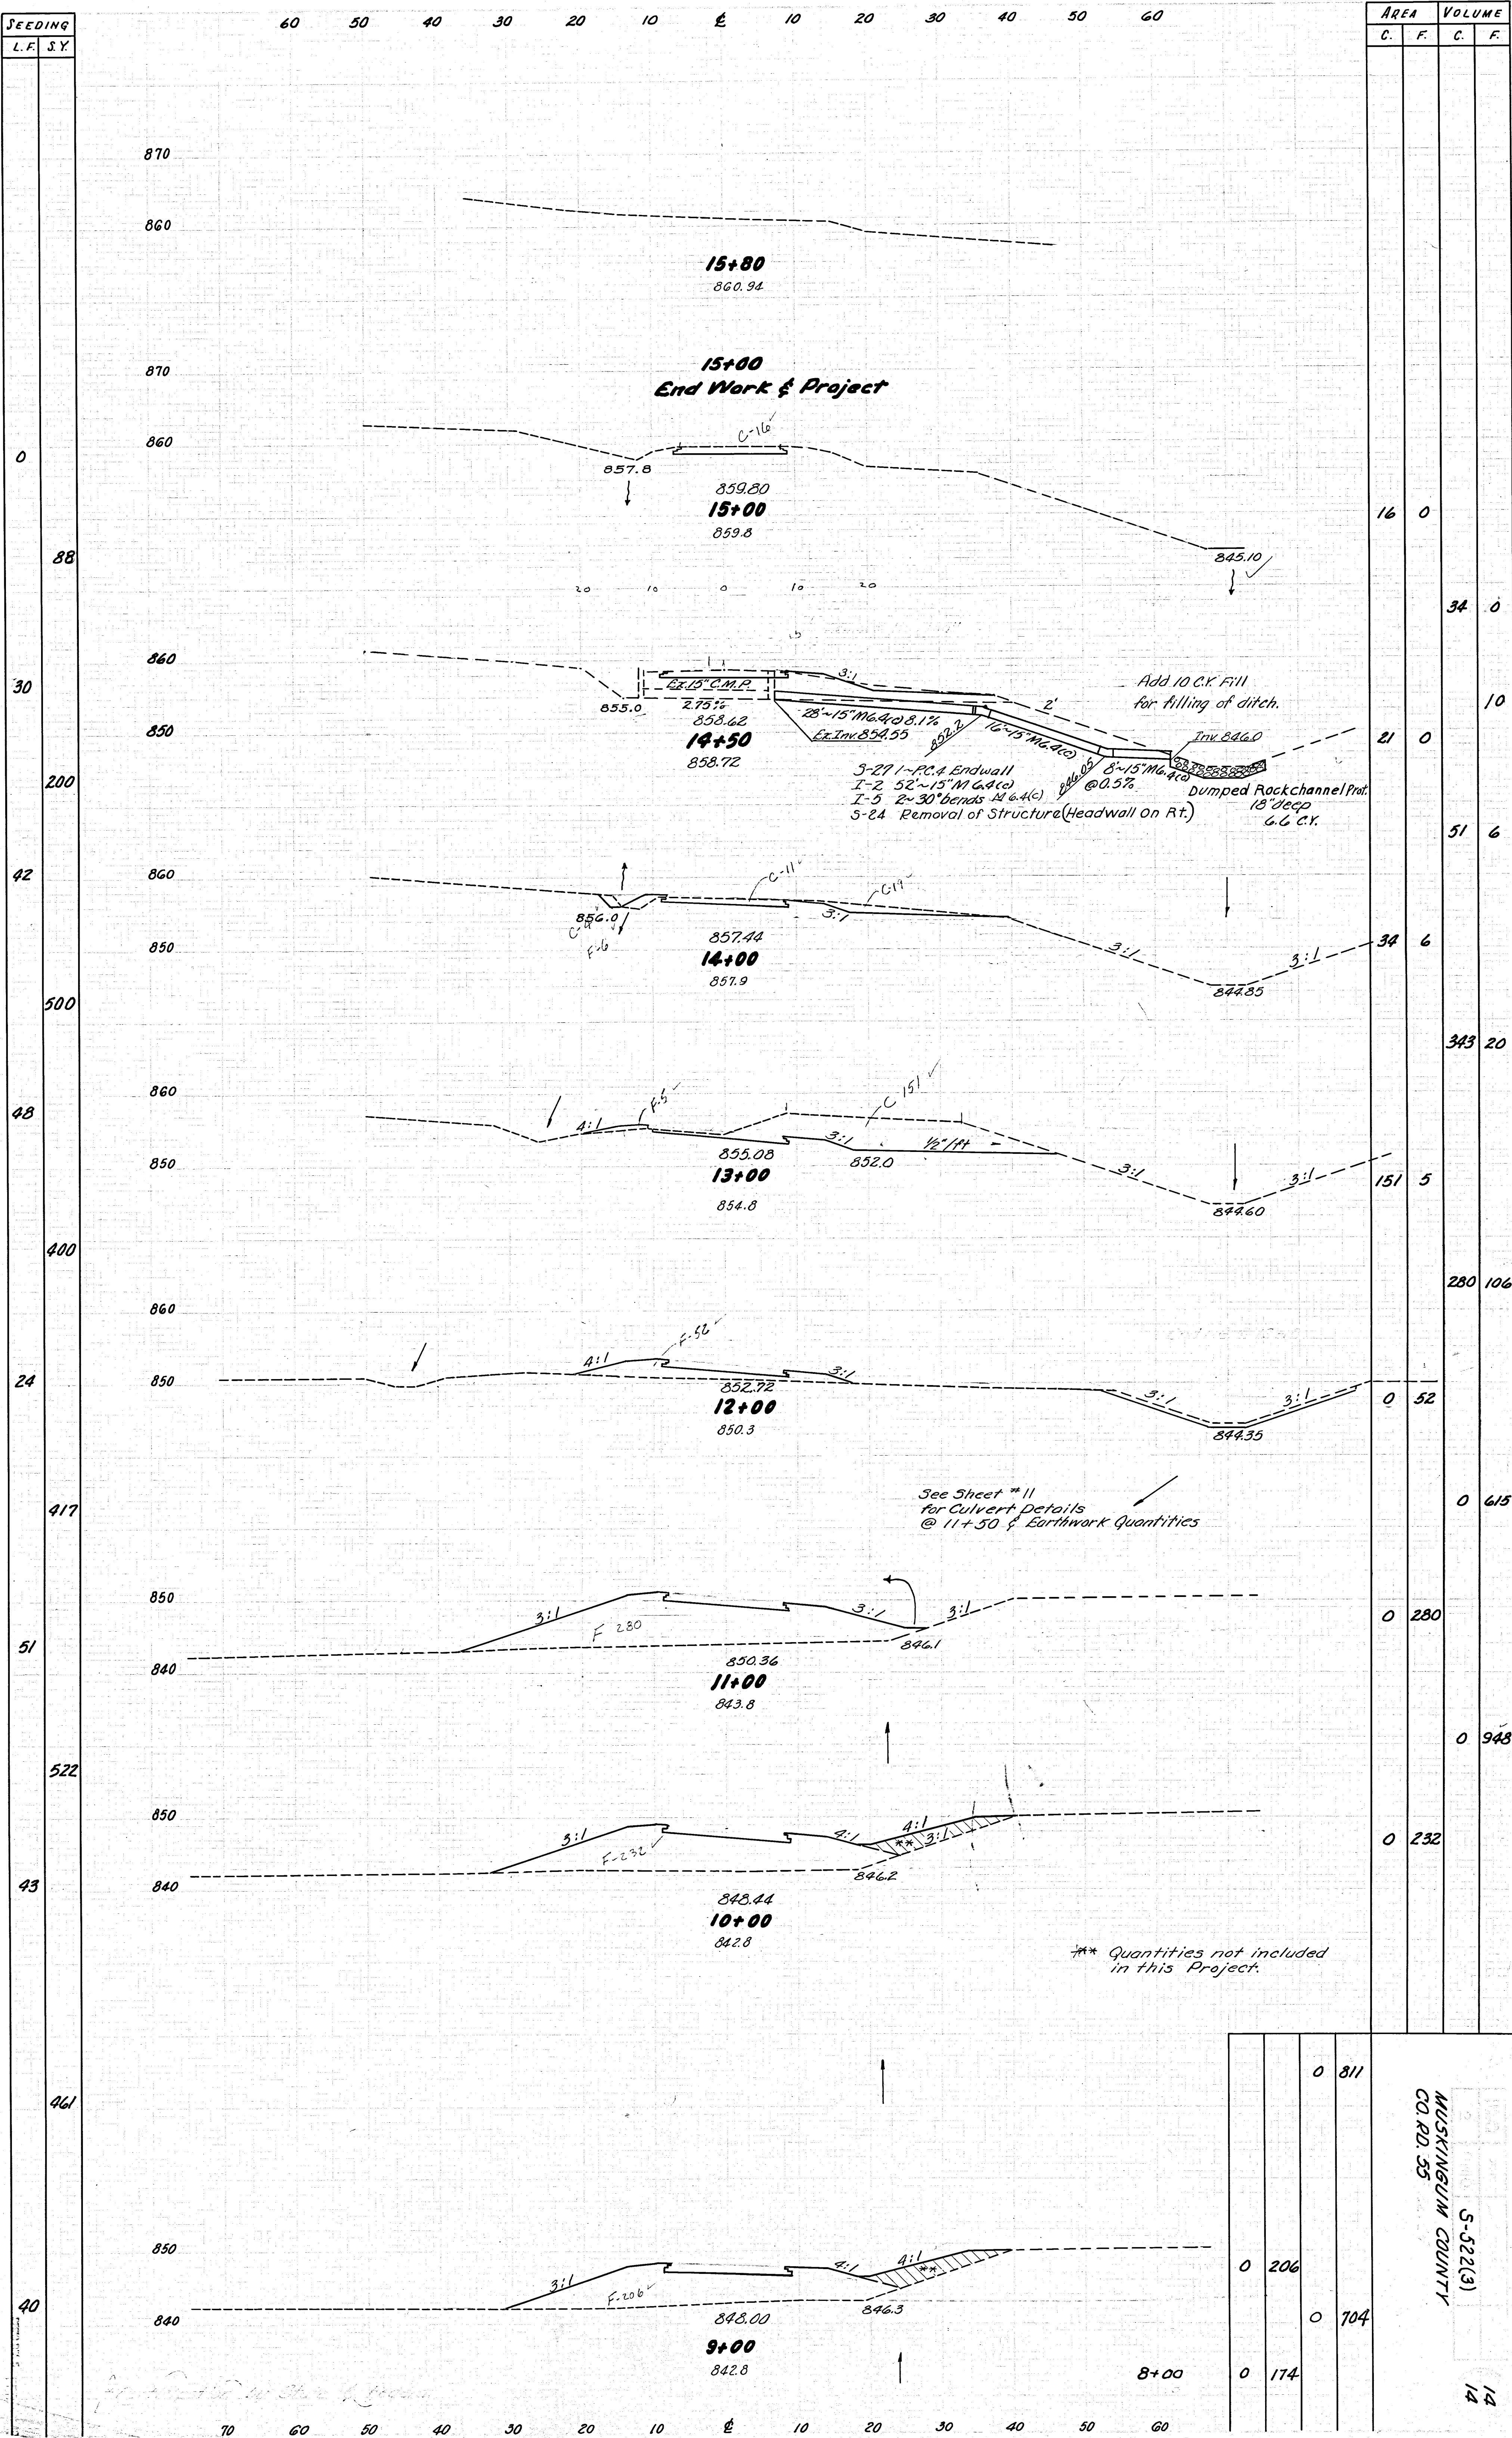

AREA		VOLUME	
C.	F.	C.	F.
16	0	34	0
21	0	51	6
34	6	343	20
151	5	280	106
0	52	0	615
0	280	0	948
0	232		

0	811
0	206
0	704
0	174

9+00 to 15+80 Co. Rd. 55

MUSKIEGUM COUNTY
CO. RD. 55

S-522(3)