


MUSKINGUM COUNTY
CO. RD. 55

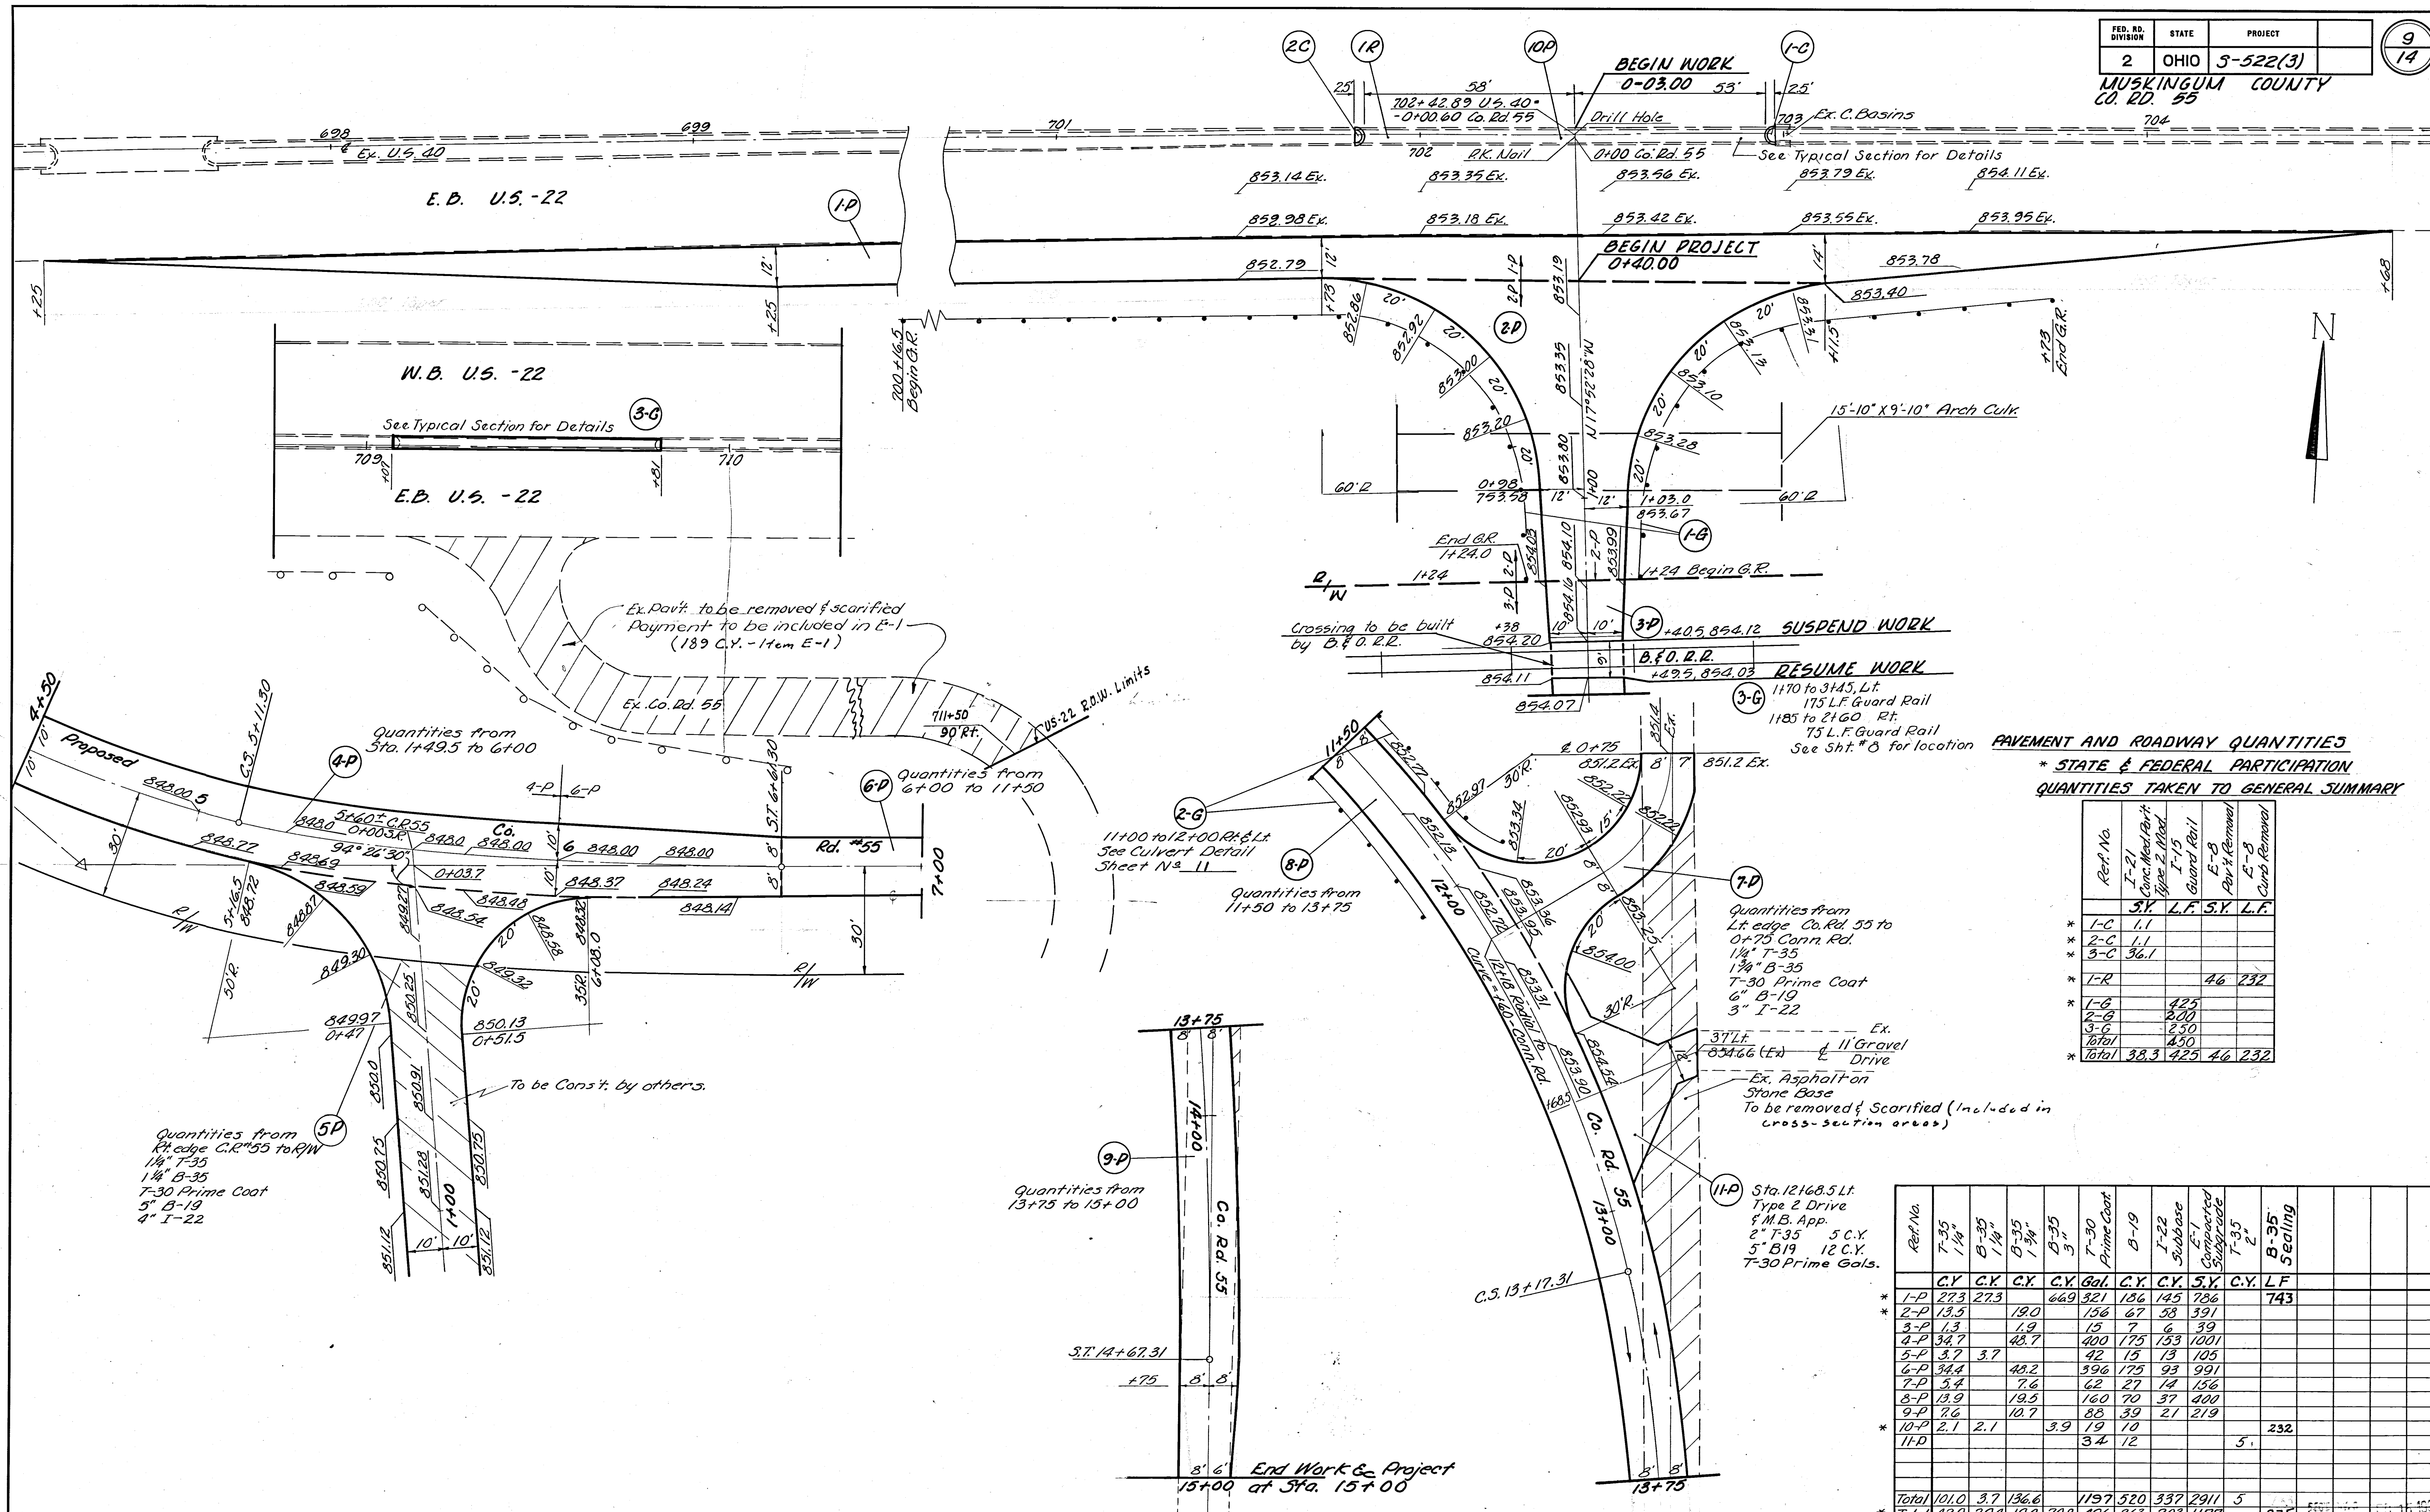

PAVEMENT AND ROADWAY QUANTITIES
* STATE & FEDERAL PARTICIPATION
QUANTITIES TAKEN TO GENERAL SUMMARY

Ref. No.	I-21 Type 2 Type 2	I-15 Type 2 Type 2	I-15 Type 2 Type 2	I-15 Type 2 Type 2	I-15 Type 2 Type 2
* 1-C	1.1				
* 2-C	1.1				
* 3-C	36.1				
* 1-R			4.6	232	
* 1-G		425			
* 2-G		200			
* 3-G		250			
* Total	38.3	425	4.6	232	

Ref. No.	T-35 1 1/4"	B-35 1 1/4"	B-35 1 1/4"	B-35 1 1/4"	T-30 Prime Coat	I-22 Subbase	E-1 Subbase	Compacted Subgrade	T-35 2"	B-35 Sealing
* 1-P	273	273			469	321	126	145	786	
* 2-P	13.5		190		156	67	58	391		743
* 3-P	13		1.9		15	7	6	39		
* 4-P	34.7		48.7		400	175	153	1001		
* 5-P	3.7	3.7			42	15	13	105		
* 6-P	34.4		48.2		396	175	93	991		
* 7-P	5.4		7.6		62	27	14	156		
* 8-P	13.9		19.5		160	70	37	400		
* 9-P	16		10.7		88	39	21	219		
* 10-P	2.1	2.1			3.9	19	10			232
* 11-P					3.4	12				
Total	101.0	3.7	136.6		1197	520	337	2911	5	
* Total	42.9	294	190	70.8	496	263	203	1177	975	