
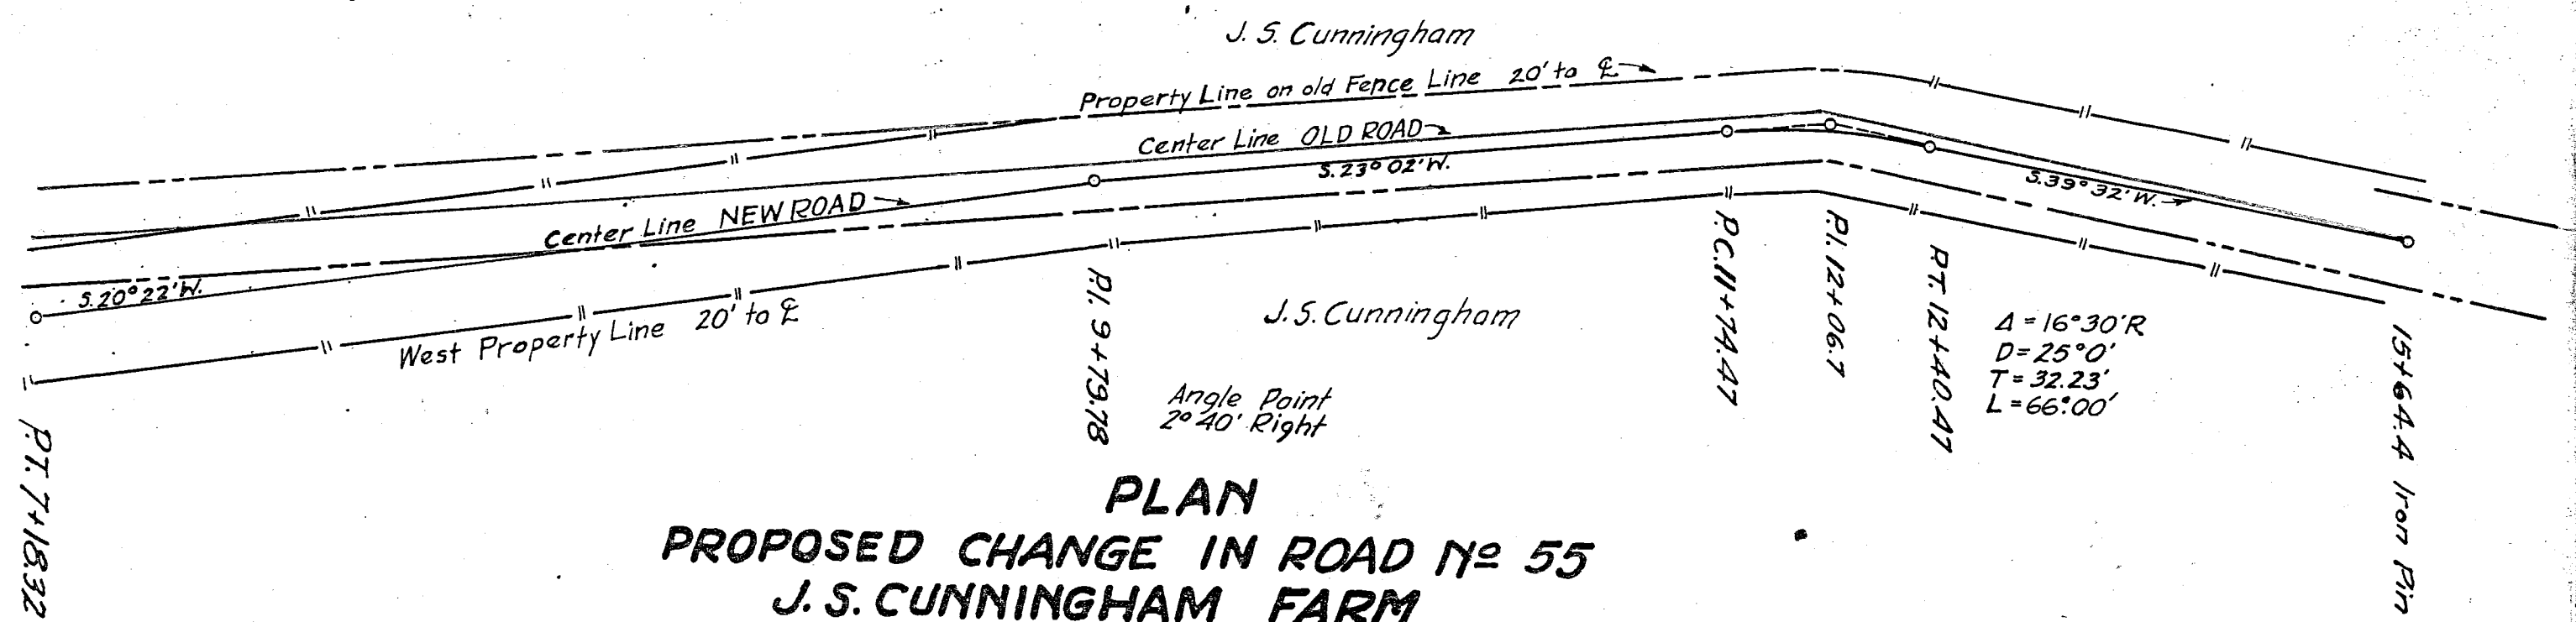


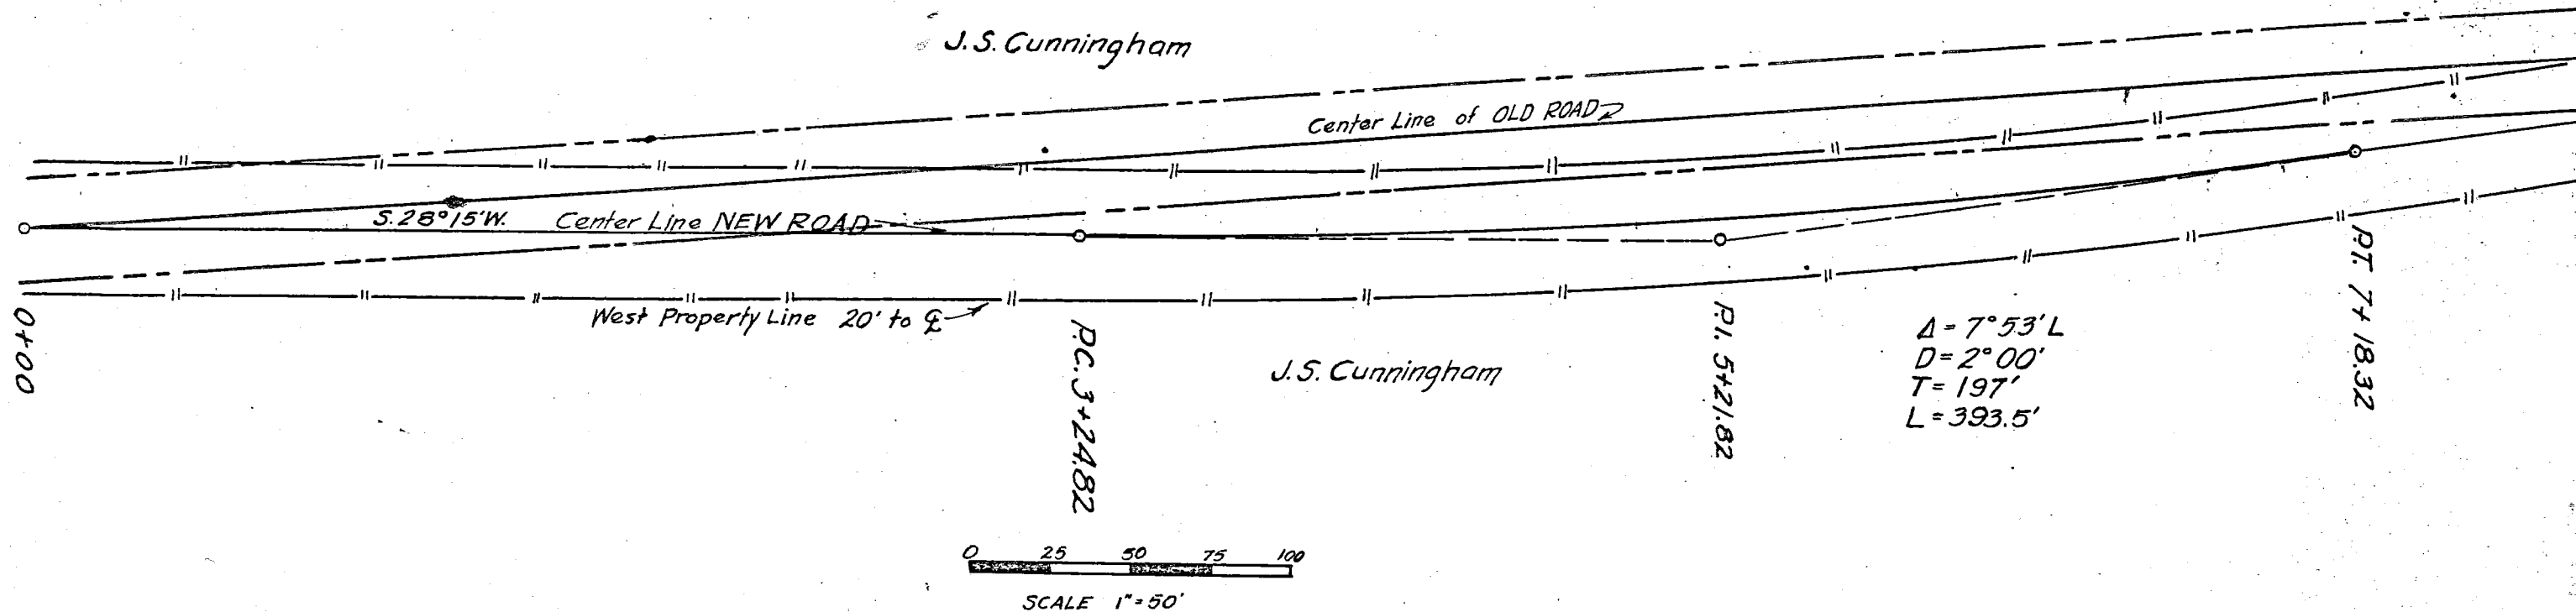

PLAN
PROPOSED CHANGE IN ROAD No 55
J.S. CUNNINGHAM FARM
UNION TWP. MUSKINGUM COUNTY
SEPT. 20, 1918.
R.H. STRAIT ENGR.

1" = 50'
 road scales 40' wide