


LOCATION PLAN


MUS.~555~3.93 MUSKINGUM COUNTY ZANESVILLE-DEAVERTOWN ROAD

Received December 27, 1961 Time 1:12 P.M.
 Recorded December 27, 1961
 Plat Book 1 Page 53
 Signed [Signature] Recorder, Muskingum County, Ohio
 Fee 1.00 Paid 1.00

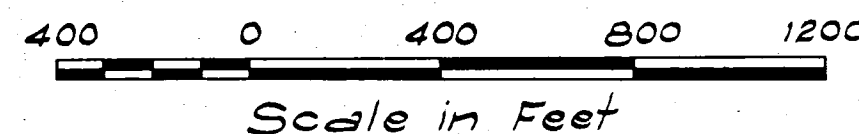

Note: This Instrument Prepared by the
 Ohio Dept. of Hwy's, under the supervision
 of Harry F. Brannon, P.E. 15304.
 Signed [Signature]
 Registered Surveyor No 2694
 Resident Division Deputy Director
 Date: Dec 4, 1961

① PC 12+57.70 PT 14+59.49 Δ = 11°42' Lt D = 5°48' R = 357.86' T = 101.22' L = 201.72'	② PC 17+09.41 PCC 18+76.09(B)= 18+76.07(A) Δ = 5°00' Rt D = 2000.56' R = 1909.99' T = 83.39' L = 168.68'	③ PCC 18+76.09(B)= 18+76.07(A) PCC 19+70.24 Δ = 3°46' Rt D = 4°00' R = 1432.40' T = 47.10' L = 94.17'	④ PCC 19+70.24 PT 21+36.92(B)= 21+36.90(A) Δ = 5°00' Rt D = 2000.56' R = 1909.99' T = 83.39' L = 168.68'	⑤ PC 26+14.41 PCC 28+14.45(B)= 28+14.39(A) Δ = 7°30' Lt D = 3749.16' R = 1528.23' T = 100.16' L = 200.04'	⑥ PCC 28+14.45(B)= 28+14.39(A) PCC 33+87.06 Δ = 28°38' Lt D = 5°00' R = 1145.92' T = 292.43' L = 572.67'	⑦ PCC 33+87.06 PT 35+87.10(B)= 35+87.04(A) Δ = 7°30' Lt D = 3749.16' R = 1528.23' T = 100.16' L = 200.04'	⑧ PC 67+33.02 PT 74+40.52 Δ = 7°04'30" Rt D = 1°00' R = 3729.58' T = 354.20' L = 707.50'	⑨ PC 84+97.92 PCC 86+31.23(B)= 86+31.25(A) Δ = 3°00' Rt D = 2250.4' R = 2546.01' T = 66.68' L = 133.31'	⑩ PCC 86+31.23(B)= 86+31.25(A) PCC 93+51.25 Δ = 21°36' Rt D = 3°00' R = 1909.99' T = 83.39' L = 168.68'	⑪ PCC 93+51.25 PT 94+84.56(B)= 94+84.58(A) Δ = 3°00' Rt D = 2250.4' R = 2546.01' T = 66.68' L = 133.31'
---	--	---	--	---	--	---	--	---	---	---

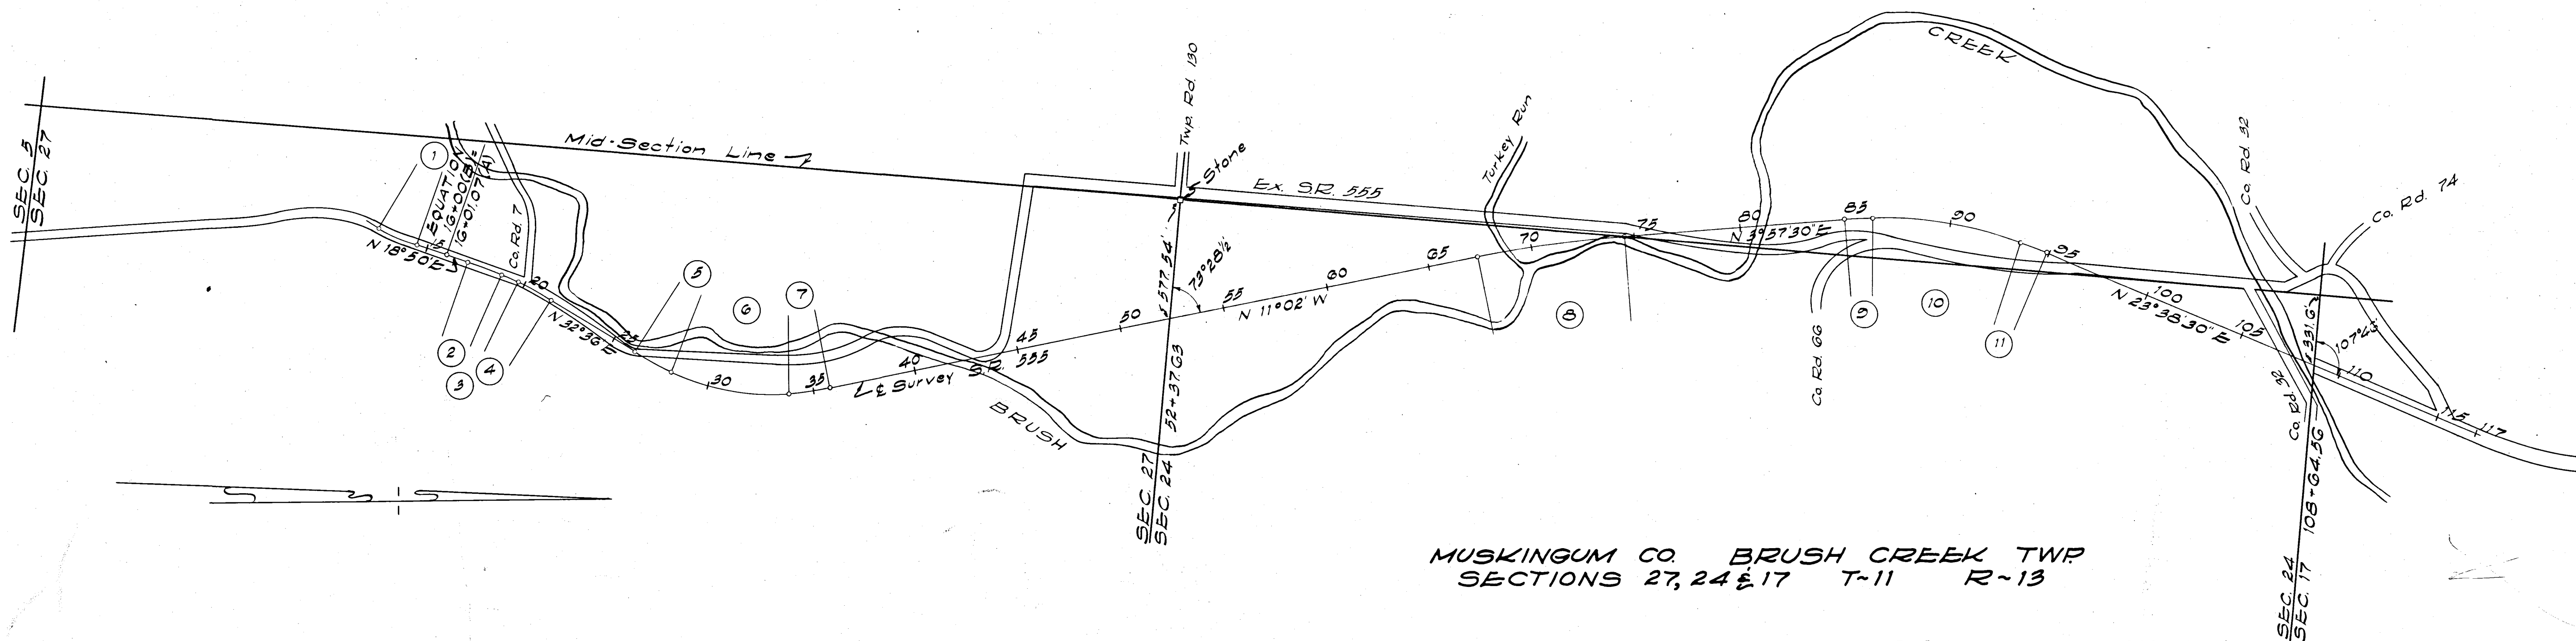

CENTER LINE REFERENCE MONUMENTS WILL BE SET AFTER CONSTRUCTION

