



TYPICAL SECTION

TYPE T-110

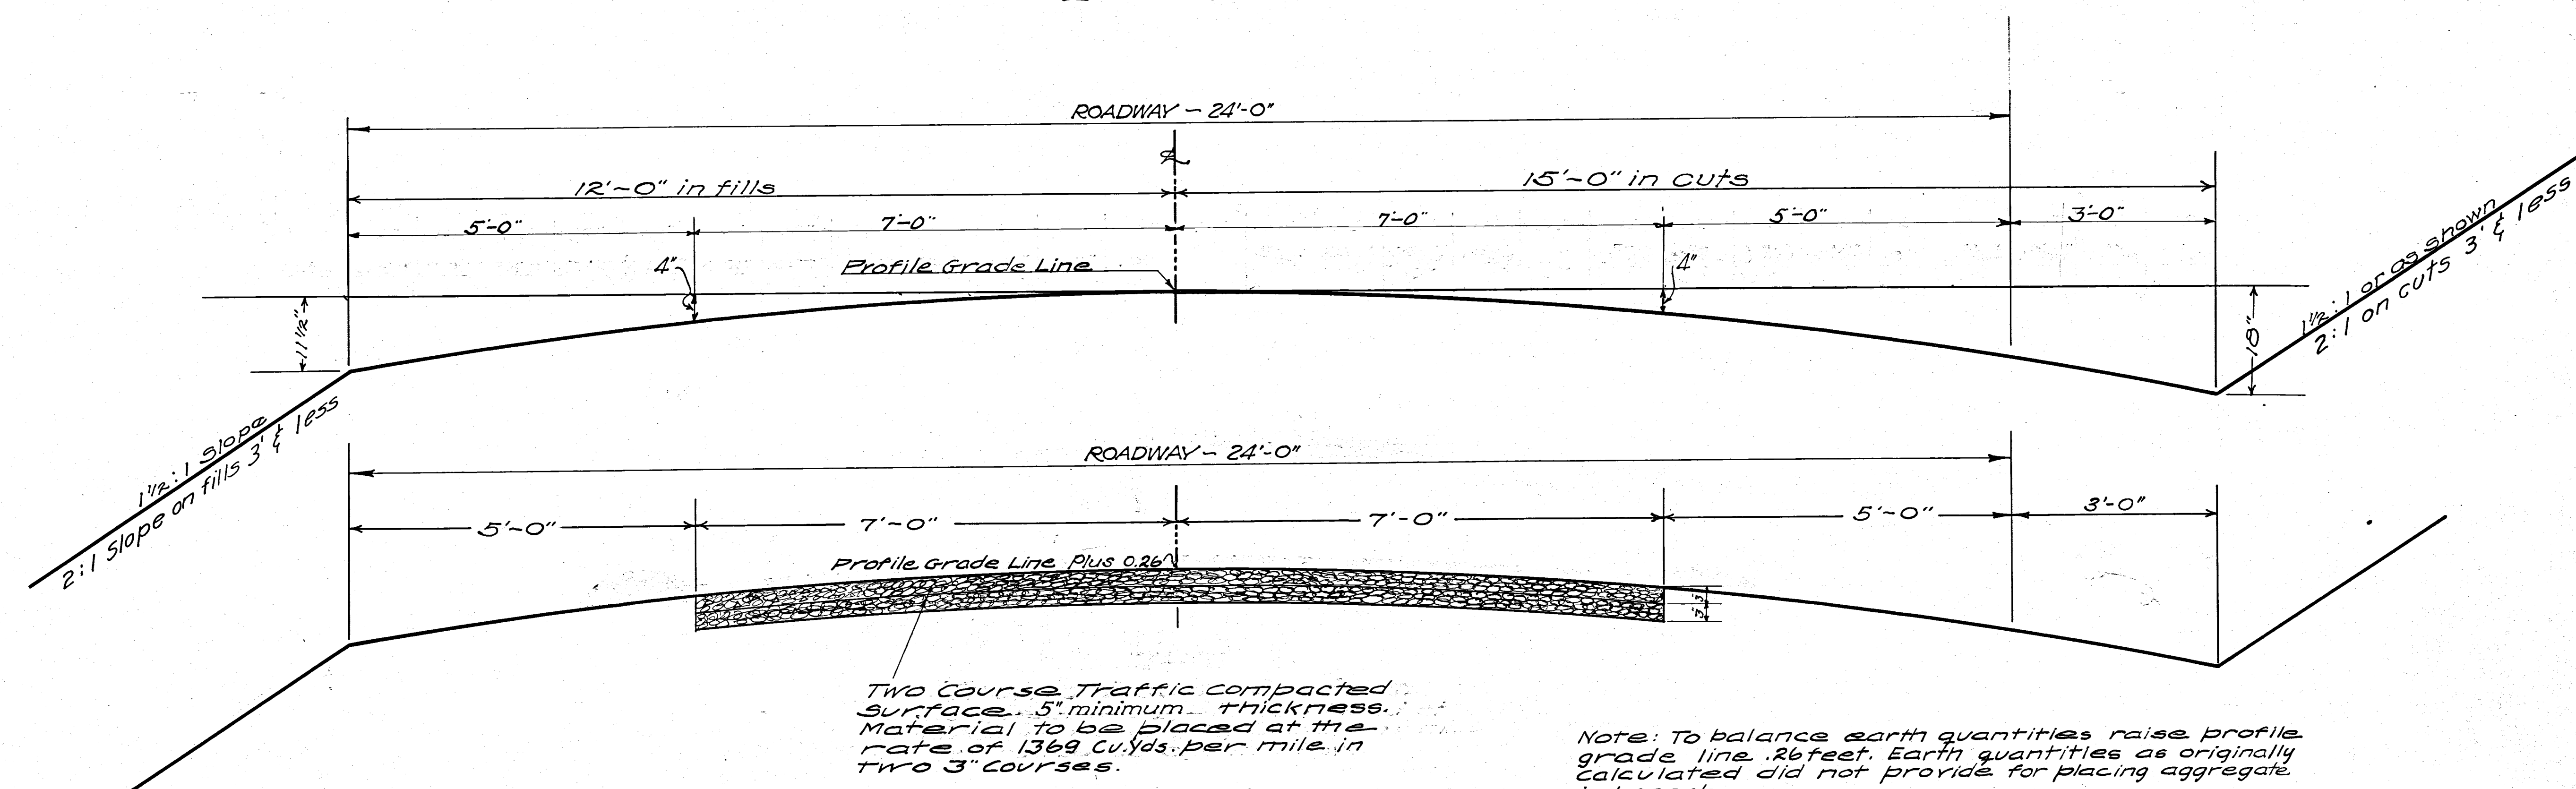

Note: - Curves to be superelevated as shown on Cross Sections

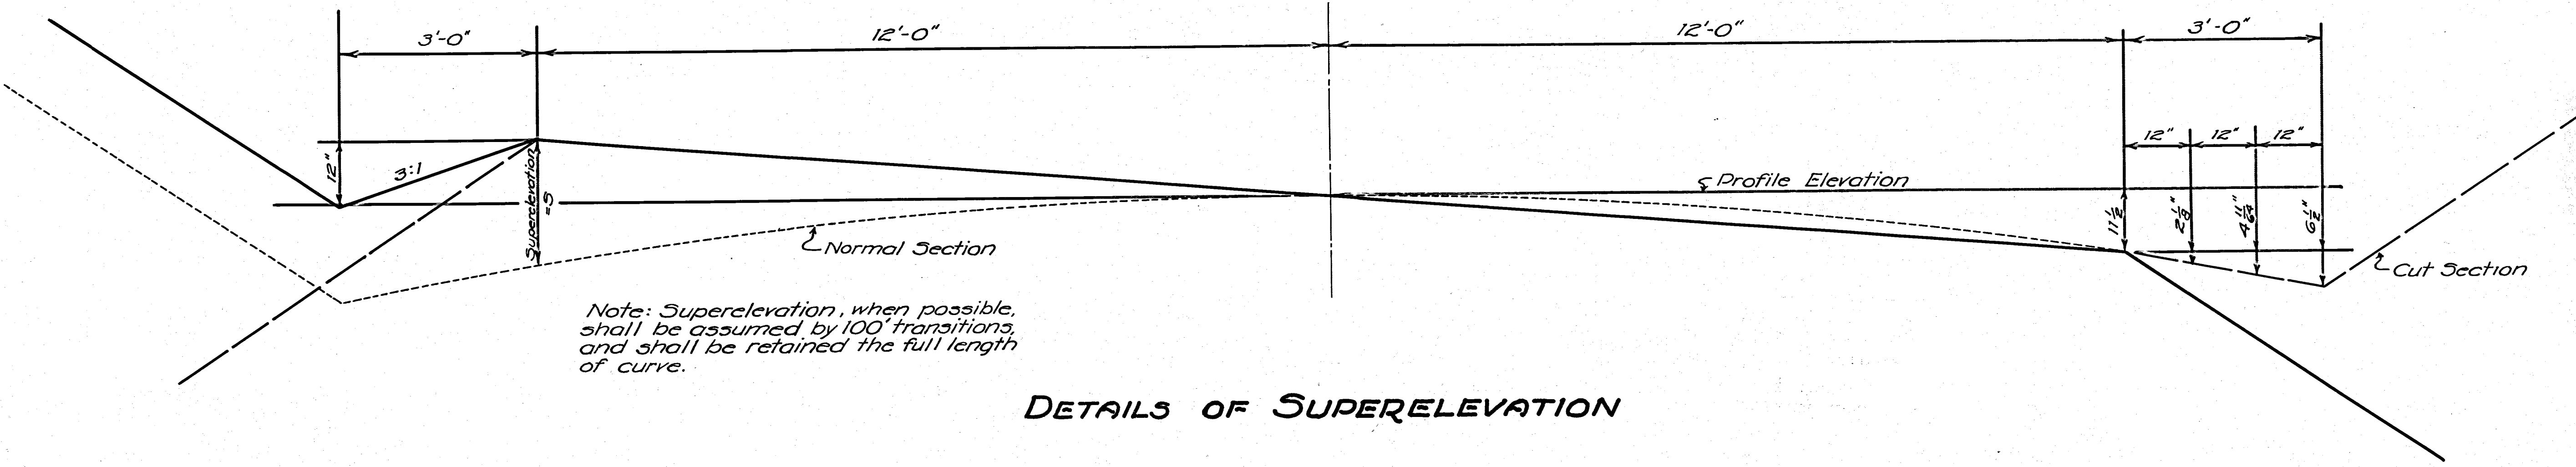

DETAILS OF SUPERELEVATION

Pipes for approaches, unless otherwise shown, shall be laid on line of ditch and 6" below the typical ditch grade, in case of ditch section and at toe of slope at surface elevation in case of fill section. Payment for pipe includes furnishing pipe - except in case of salvage pipe - and placing same including excavation for pipe and necessary inlet and outlet and backfilling same with a minimum of 6" cover over pipe.

Removal of existing culverts, designated to be removed, is included in structural excavation as noted on culvert details. Pipe not used as salvage pipe on this project shall be neatly stored at the roadside, at the disposal of the County and Township.