



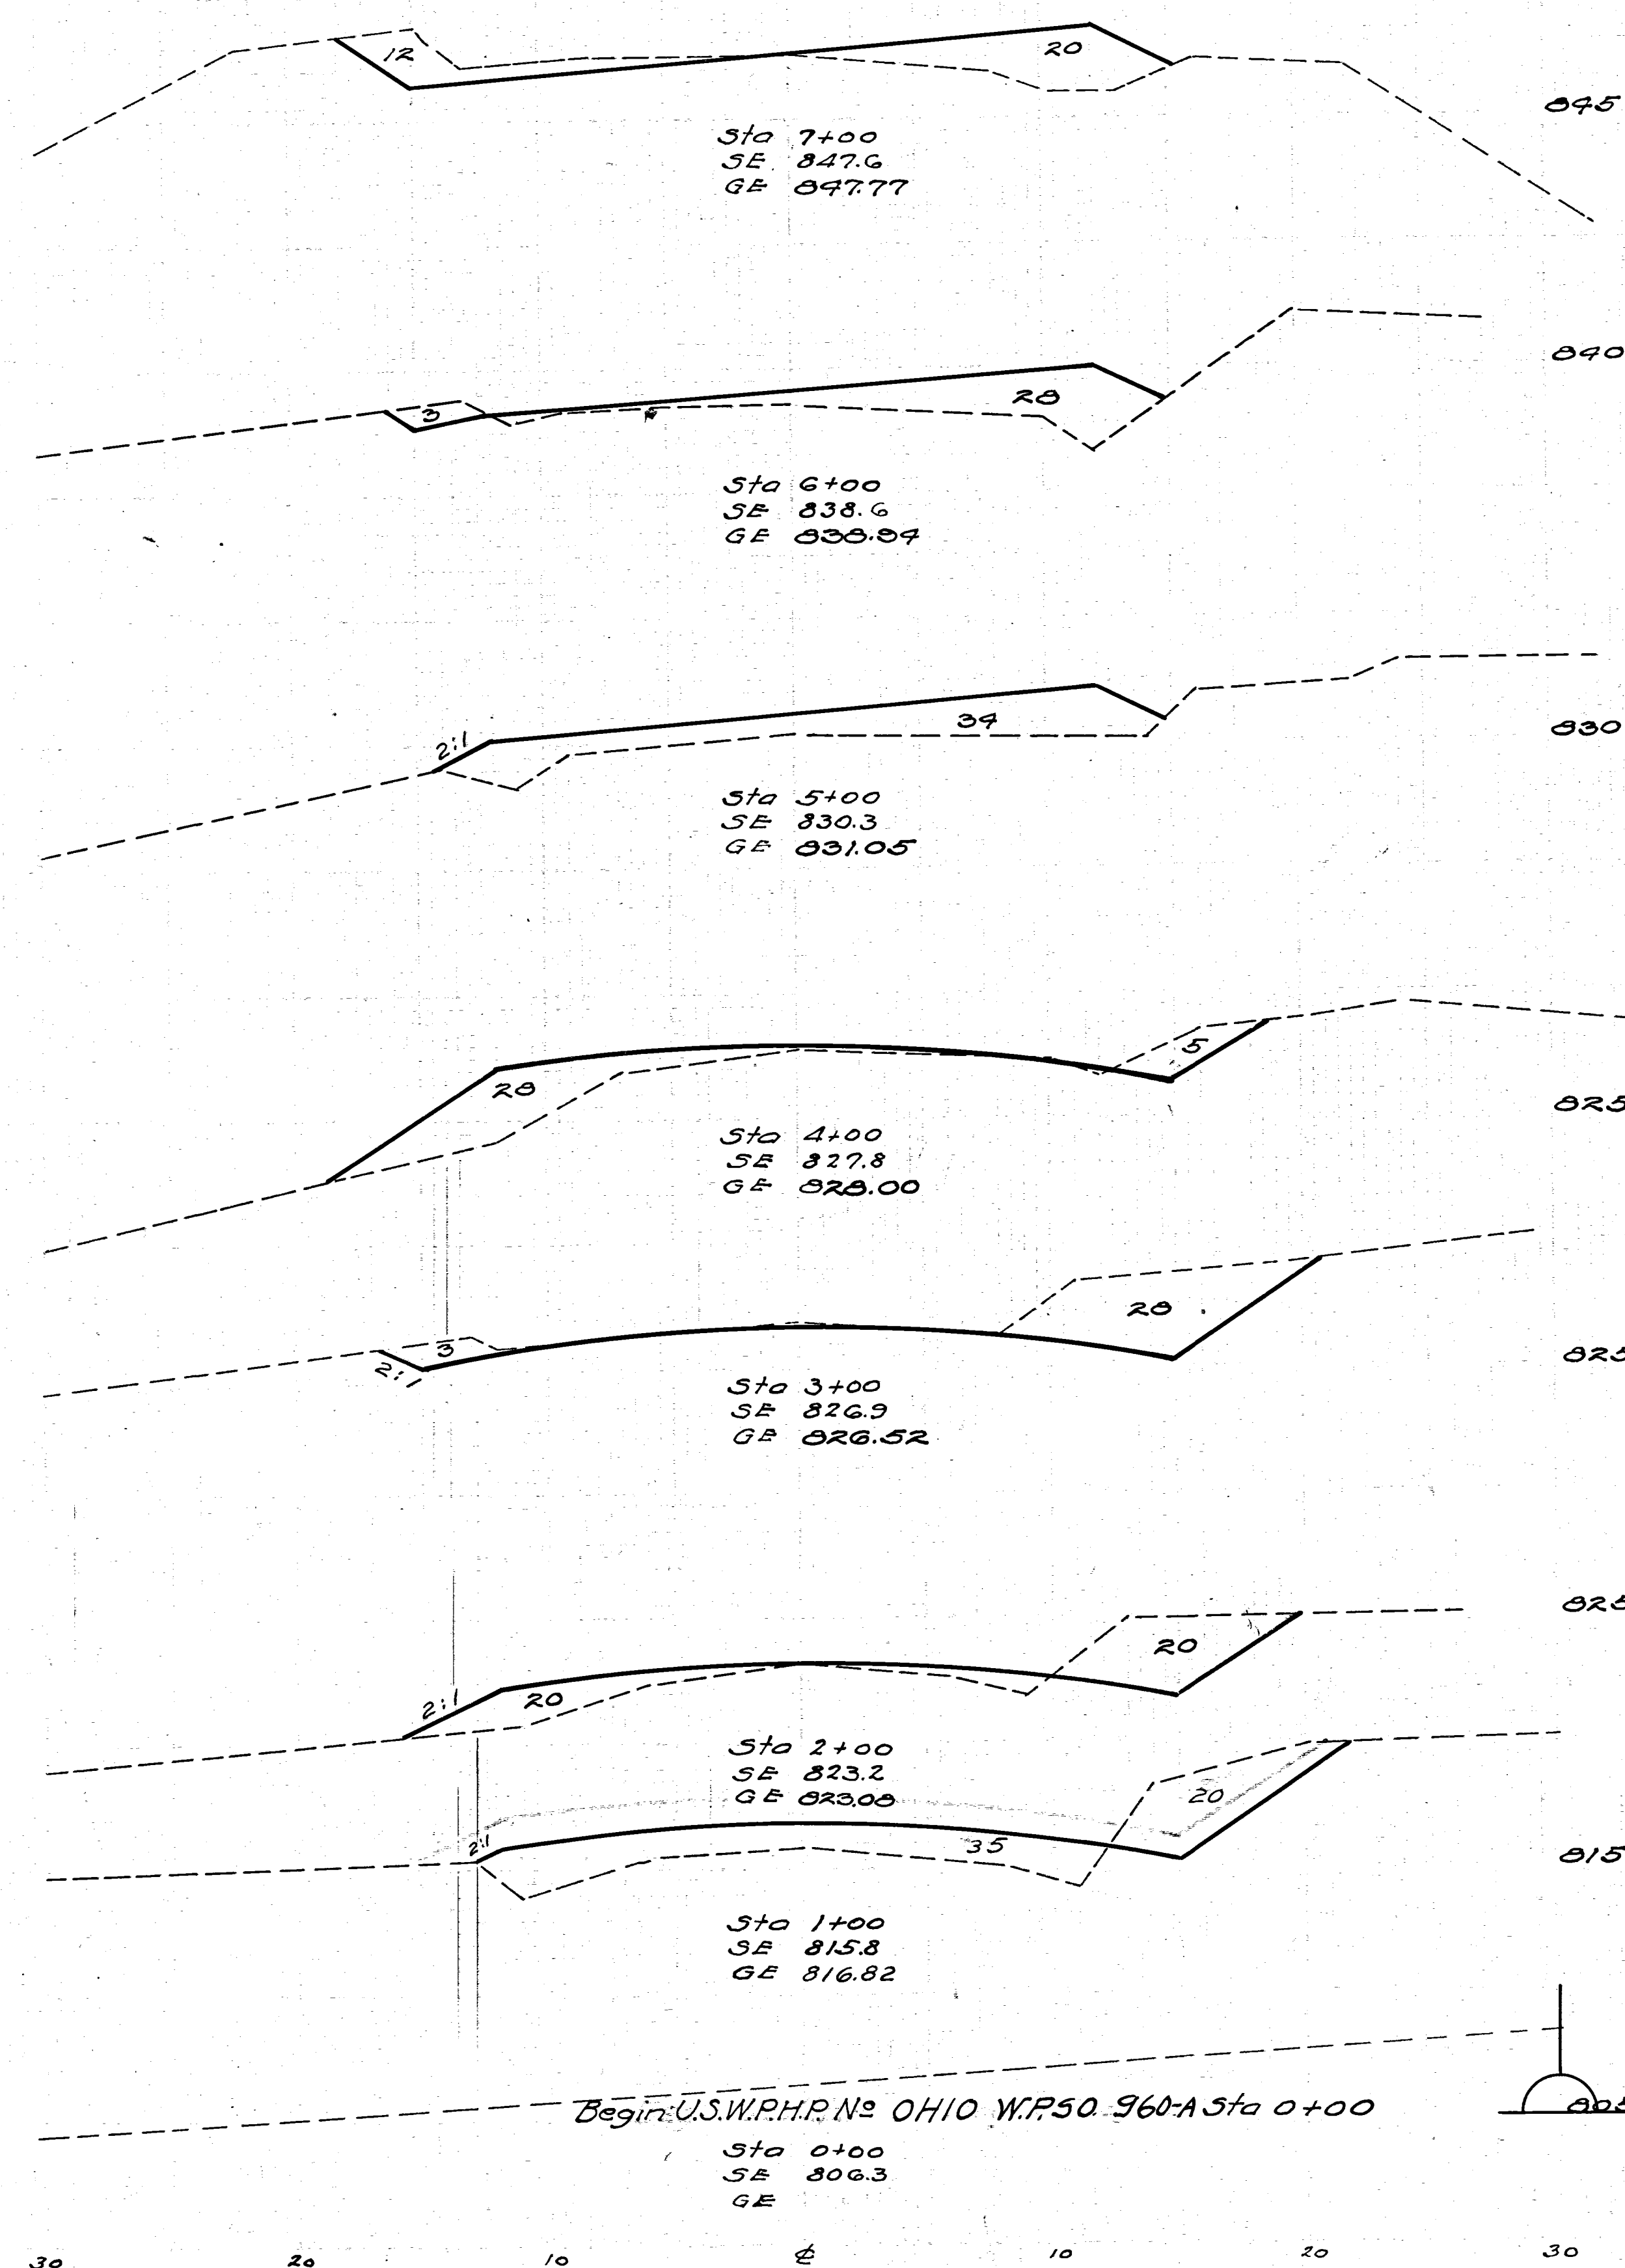

END AREA		CU YDS	
CUT	FILL	CUT	FILL
12	20	28	89
3	20	6	115
0	39	9	115
5	20	67	52
31	0	94	37
20	20	74	102
20	35	37	65

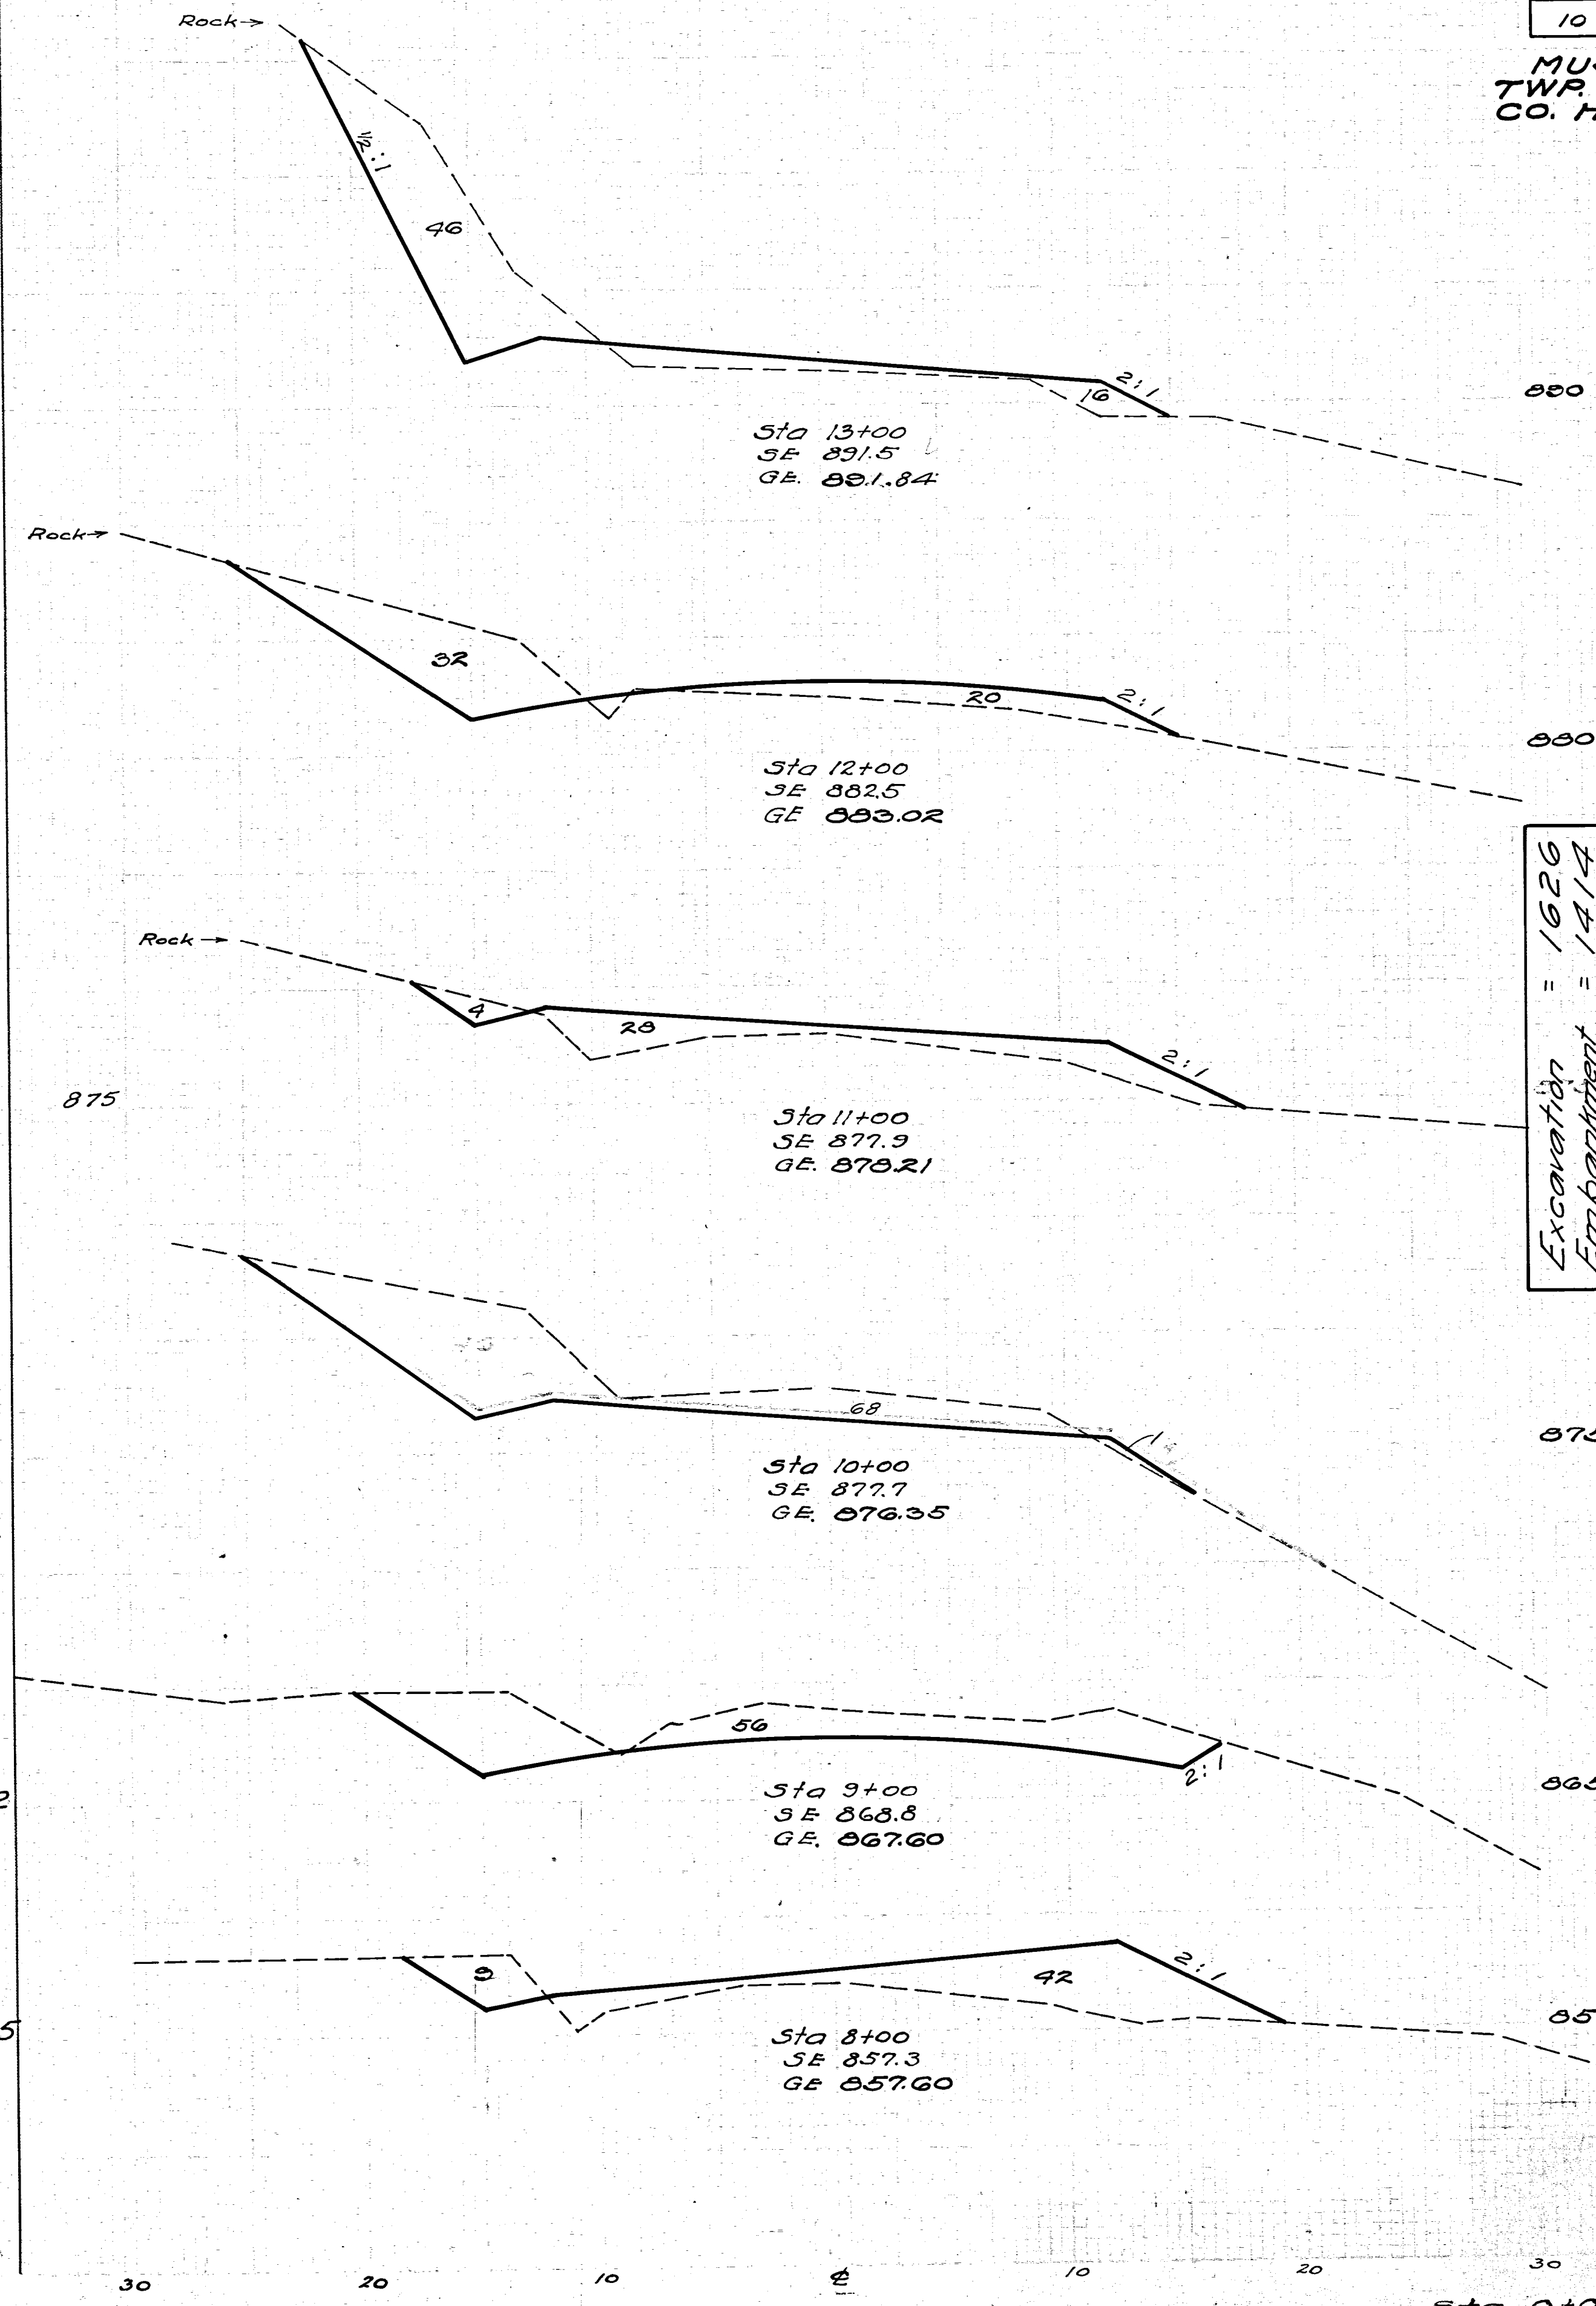

END AREA		CU YDS	
CUT	FILL	CUT	FILL
46	16	144	67
32	20	67	89
4	20	133	54
68	21	230	2
56	0	120	78
0	42	39	115

Excavation = 1626
Embankment = 1414
Emb. + 15% = 1626

Sta. 0+00 - 13+00