



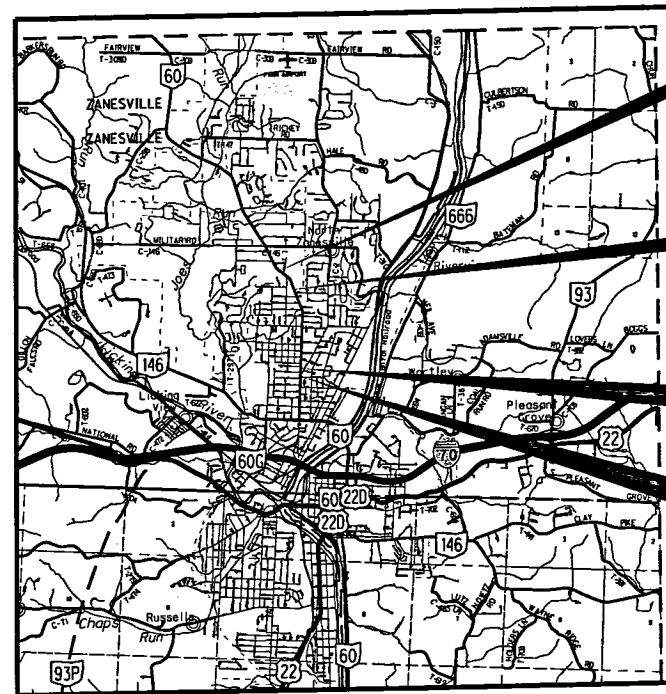

LOCATION MAP

LATITUDE: 39°57'31" N LONGITUDE: 82°00'36" W

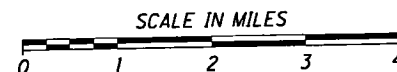

NOTE:
THE LOCATION OF THE UNDERGROUND UTILITIES SHOWN ON THE
PLANS ARE OBTAINED FROM THE OWNER OF THE UTILITIES AS
REQUIRED BY SECTION 153.64 O.R.C.

UTILITY OWNERS

AEP OHIO 850 TECH CENTER DRIVE GAHANNA, OHIO 43230 ATTN: PAUL PAXTON 614-883-6829	NATIONAL GAS & OIL CORP. 1500 GRANVILLE ROAD P.O. BOX 4970 NEWARK, OHIO 43058 ATTN: GREG WILSON 740-348-1254	CITY OF ZANESVILLE DIVISION OF WATER 401 MARKET STREET ZANESVILLE, OHIO 43701 ATTN: NEIL MAXWELL 740-455-0653
AT&T OHIO 160 NORTH SIXTH STREET ZANESVILLE, OHIO 43701 ATTN: SANDY RANDOLPH 740-454-3455	TIME WARNER CABLE 3760 INTERCHANGE DRIVE COLUMBUS, OHIO 43204 ATTN: TERRY ALLEN 614-255-6349	

STATE OF OHIO
DEPARTMENT OF TRANSPORTATION

RIGHT OF WAY
LEGEND SHEET
MUS-60-18.35

CITY OF ZANESVILLE
MUSKINGUM COUNTY
BALLS LANE AND DRESDEN ROAD
QTR. TWP. 4, R7&8W, T1N, U.S.M.L.

INDEX OF SHEETS:

CENTERLINE PLATS	2-3
PROPERTY MAP	4-5
SUMMARY OF ADDITIONAL RIGHT OF WAY	6-8
DETAIL SHEETS	9-15

LEGEND:

WL = FEE SIMPLE WITH LIMITATION OF ACCESS
WD = WARRANTY DEED
SH = STANDARD HIGHWAY EASEMENT
LA = LIMITED ACCESS EASEMENT
T = TEMPORARY EASEMENT
CH = CHANNEL EASEMENT

STRUCTURE KEY

	RESIDENTIAL
	COMMERCIAL
	OUT-BUILDING

CONVENTIONAL SYMBOLS

County Line	-----	Ditch / Creek (Ex)	-----
Township Line	-----	Ditch / Creek (Pr)	-----
Section Line	-----	Tree Line (Ex)	-----
Corporation Line	----- or -----	Ownership Hook Symbol Z, Example	Z
Fence Line (Ex)	----- (Pr)	Property Line Symbol P, Example	P
Center Line	-----	Break Line Symbol V, Example	V
Right of Way (Ex)	----- Ex R/W	Tree (Pr)	Tree (Ex), Shrub (Ex)
Right of Way (Pr)	----- R/W	Tree (Remove)	Tree (Remove)
Standard Highway Ease.(Ex)	----- Ex SH	Evergreen (Ex)	Evergreen (Remove)
Temporary Right of Way	----- TMP	Stump	Stump (Remove)
Channel Ease. (Pr)	----- CH	Wetland (Pr)	Grass (Pr), Aerial Target
Utility Ease. (Ex)	----- Ex U	Post (Ex)	Mailbox (Ex), Mailbox (Pr)
Railroad	----- or -----	Light (Ex)	Telephone Marker (Ex) TEL
Guardrail (Ex)	----- (Pr)	Fire Hydrant (Ex)	Water Meter (Ex)
Construction Limits	-----	Water Valve (Ex)	Utility Valve Unknown (Ex.)
Edge of Pavement (Ex)	-----	Telephone Pole (Ex)	Power Pole (Ex)
Edge of Pavement (Pr)	-----	Light Pole (Ex)	
Edge of Shoulder (Ex)	-----		
Edge of Shoulder (Pr)	-----		

PROJECT DESCRIPTION

SAFETY PROJECT INCLUDING THE REALIGNMENTS OF
THE DRESDEN ROAD INTERSECTION AND THE BALLS LANE/
BETHESDA DRIVE INTERSECTION ALONG MAPLE AVENUE
(S.R. 60) IN THE CITY OF ZANESVILLE.

PLAN PREPARED BY:

FIRM NAME: ODOT, DISTRICT 5
PLANS PREPARED BY: CANDY SHOEMAKER
FIELD REVIEW BY: CHUCK PRICE & CANDY SHOEMAKER
OWNERSHIP VERIFIED BY: CHARLES PRICE, JR.
DATE COMPLETED: OCTOBER 6, 2011

UNDERGROUND UTILITIES
CONTACT BOTH SERVICES
CALL TWO WORKING DAYS
BEFORE YOU DIG
CALL
1-800-362-2764
(TOLL FREE)
OHIO UTILITIES PROTECTION SERVICE
NON-MEMBERS
MUST BE CALLED DIRECTLY
OIL & GAS PRODUCERS PROTECTIVE
SERVICE CALL: 1-800-925-0988