

A circular prohibition sign with a black border. Inside the circle, there is a black silhouette of a truck. A diagonal black line runs from the top-left to the bottom-right, crossing out the truck silhouette.


A horizontal scale bar with alternating black and white segments. The bar is labeled "HORIZONTAL SCALE IN FEET" and has numerical markings at 10 and 40.

0	CA
ALCULATED	C.S.
CHECKED	C.P.

**RIGHT OF WAY TOPO SHEET
DRESDEN ROAD**

9 / 15

REV. BY	DATE	DESCRIPTION
FIELD REVIEW BY: CP & CS		
OWNERSHIP VERIFIED BY: CP		
DATE COMPLETED: 10/06/11		

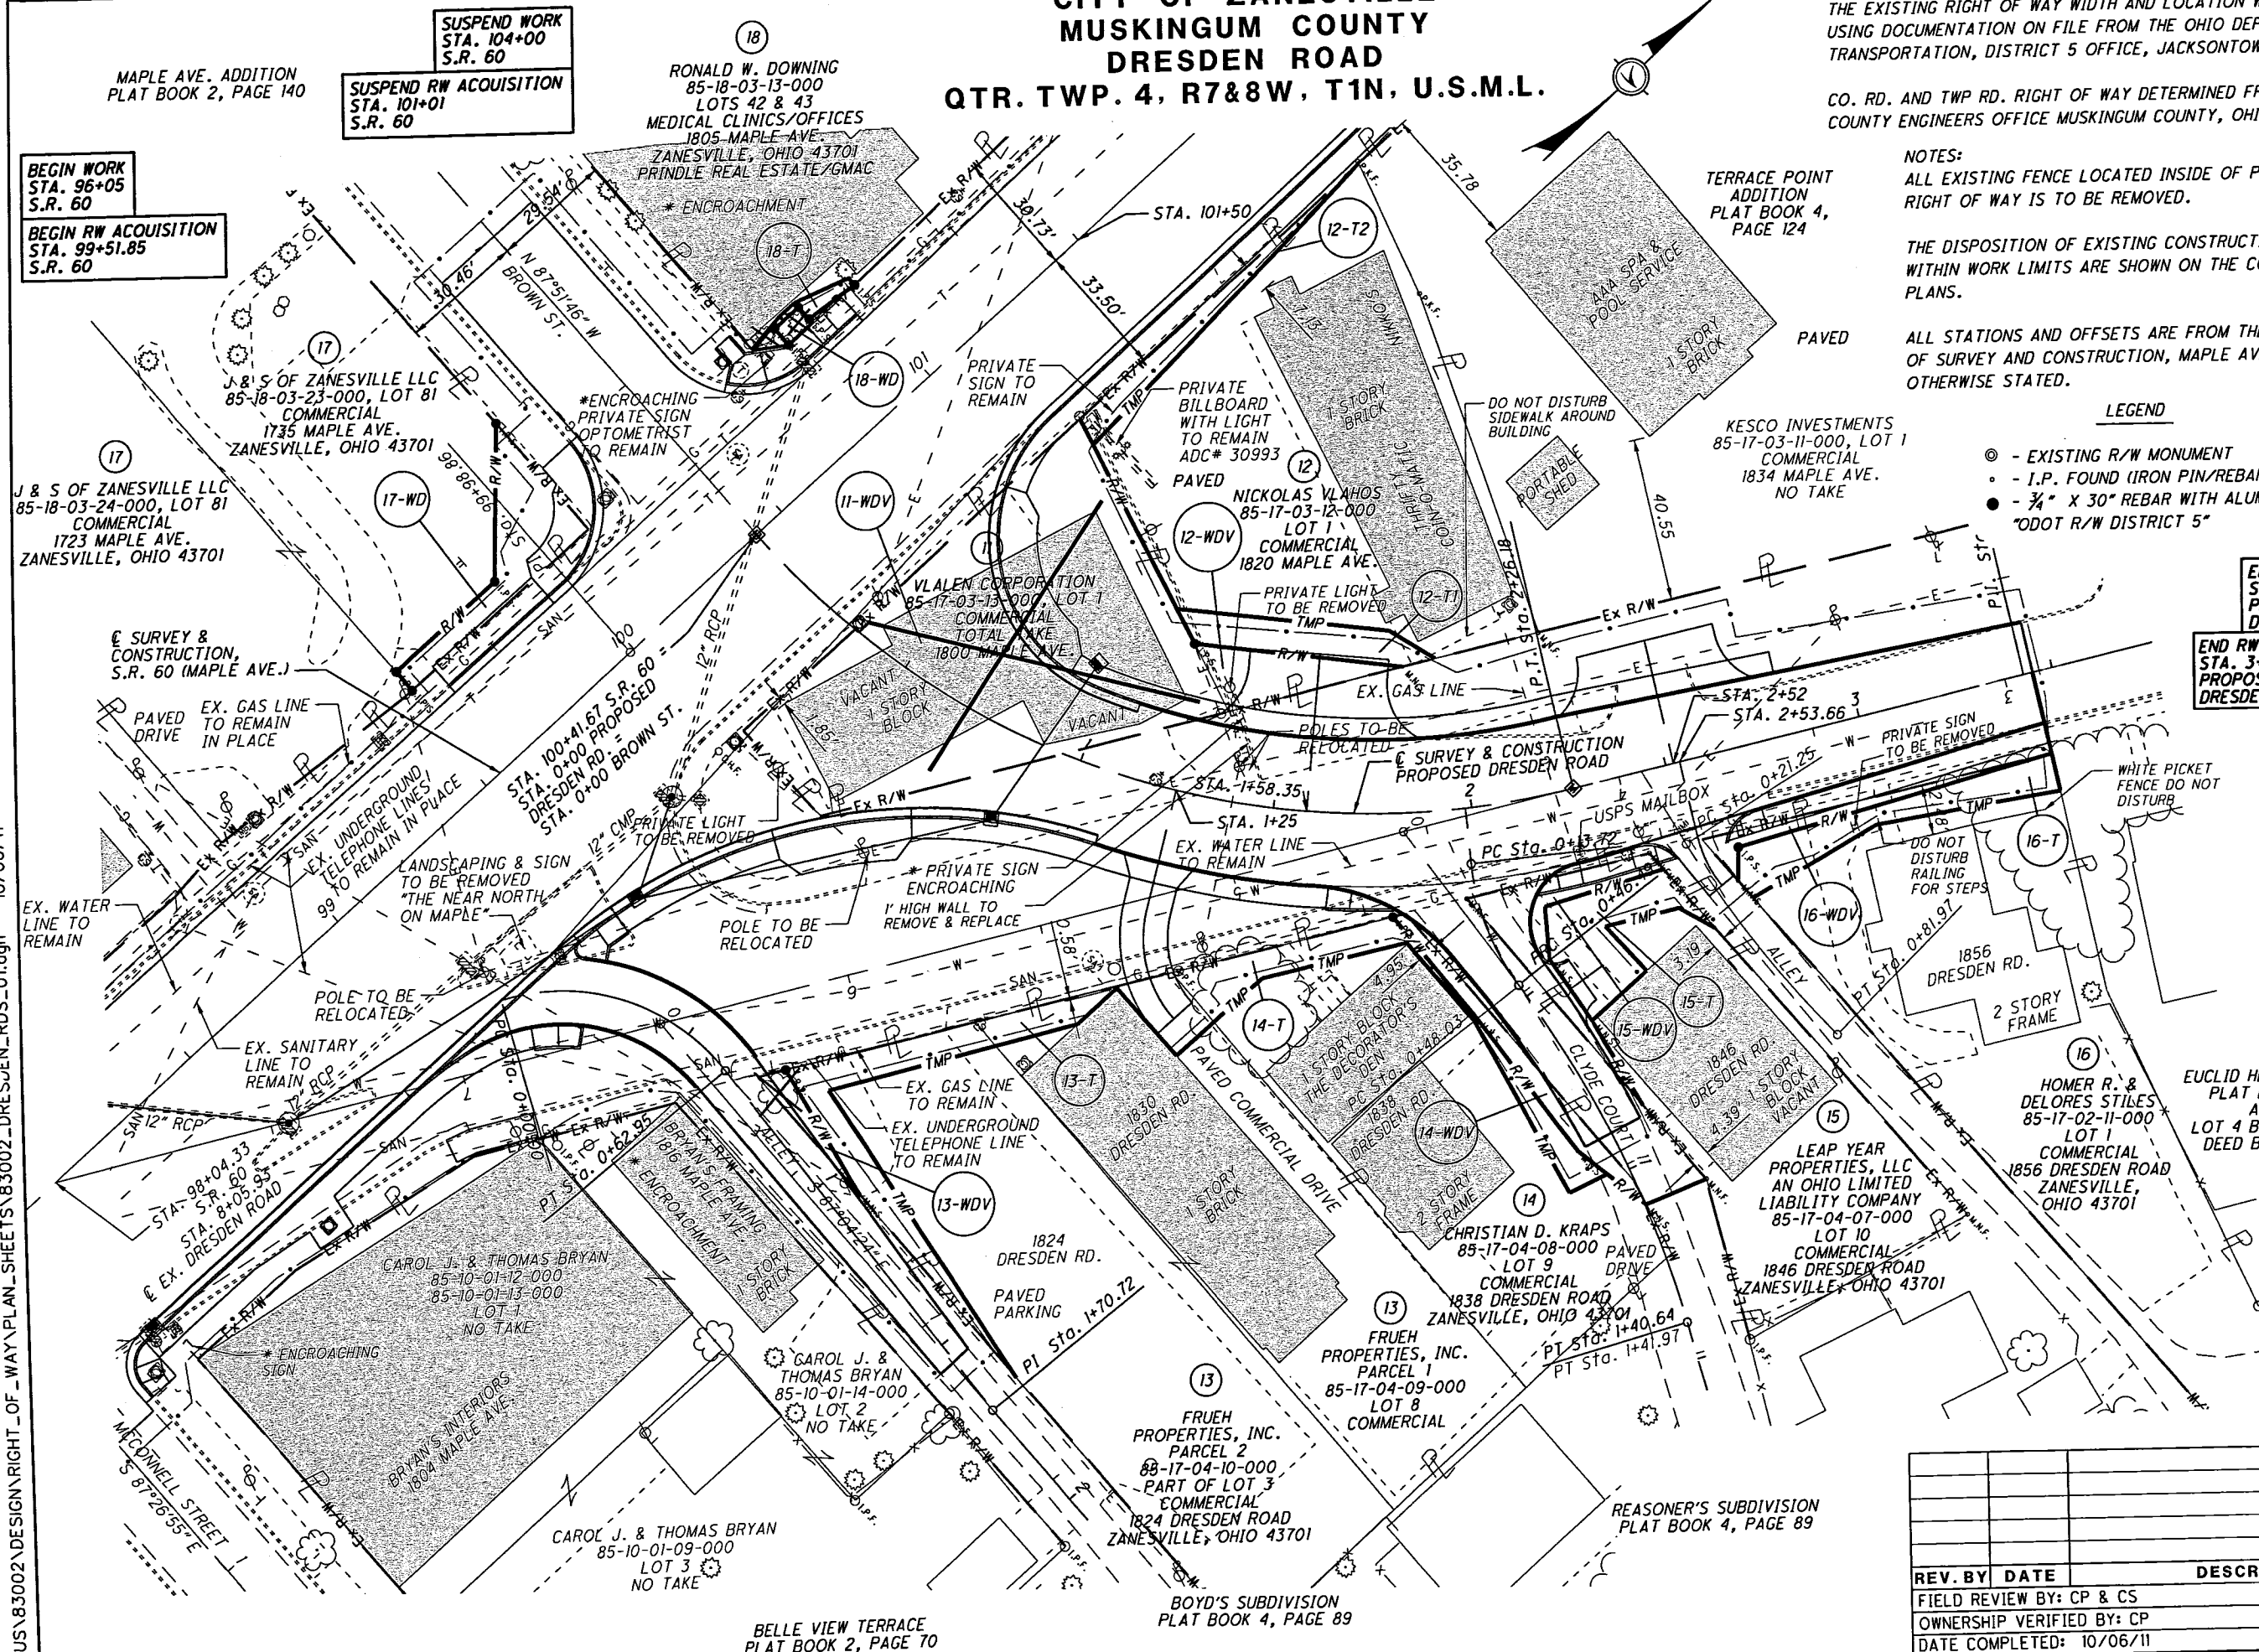

...\\msc32002\DESIGN\RIGHT OF WAY\PLAN_SHEETS\83002_DRESJEN_RUS-01.dgn