


PROPERTY MAP

0 100 200 300 400 500
SCALE IN FEET

JOB NO.	F.R.D.	STATE	PROJECT
05044(1)	2	OHIO	U 400(13)

MUSKINGUM COUNTY
MUS-60-16.88
PROPERTY MAP

12
26

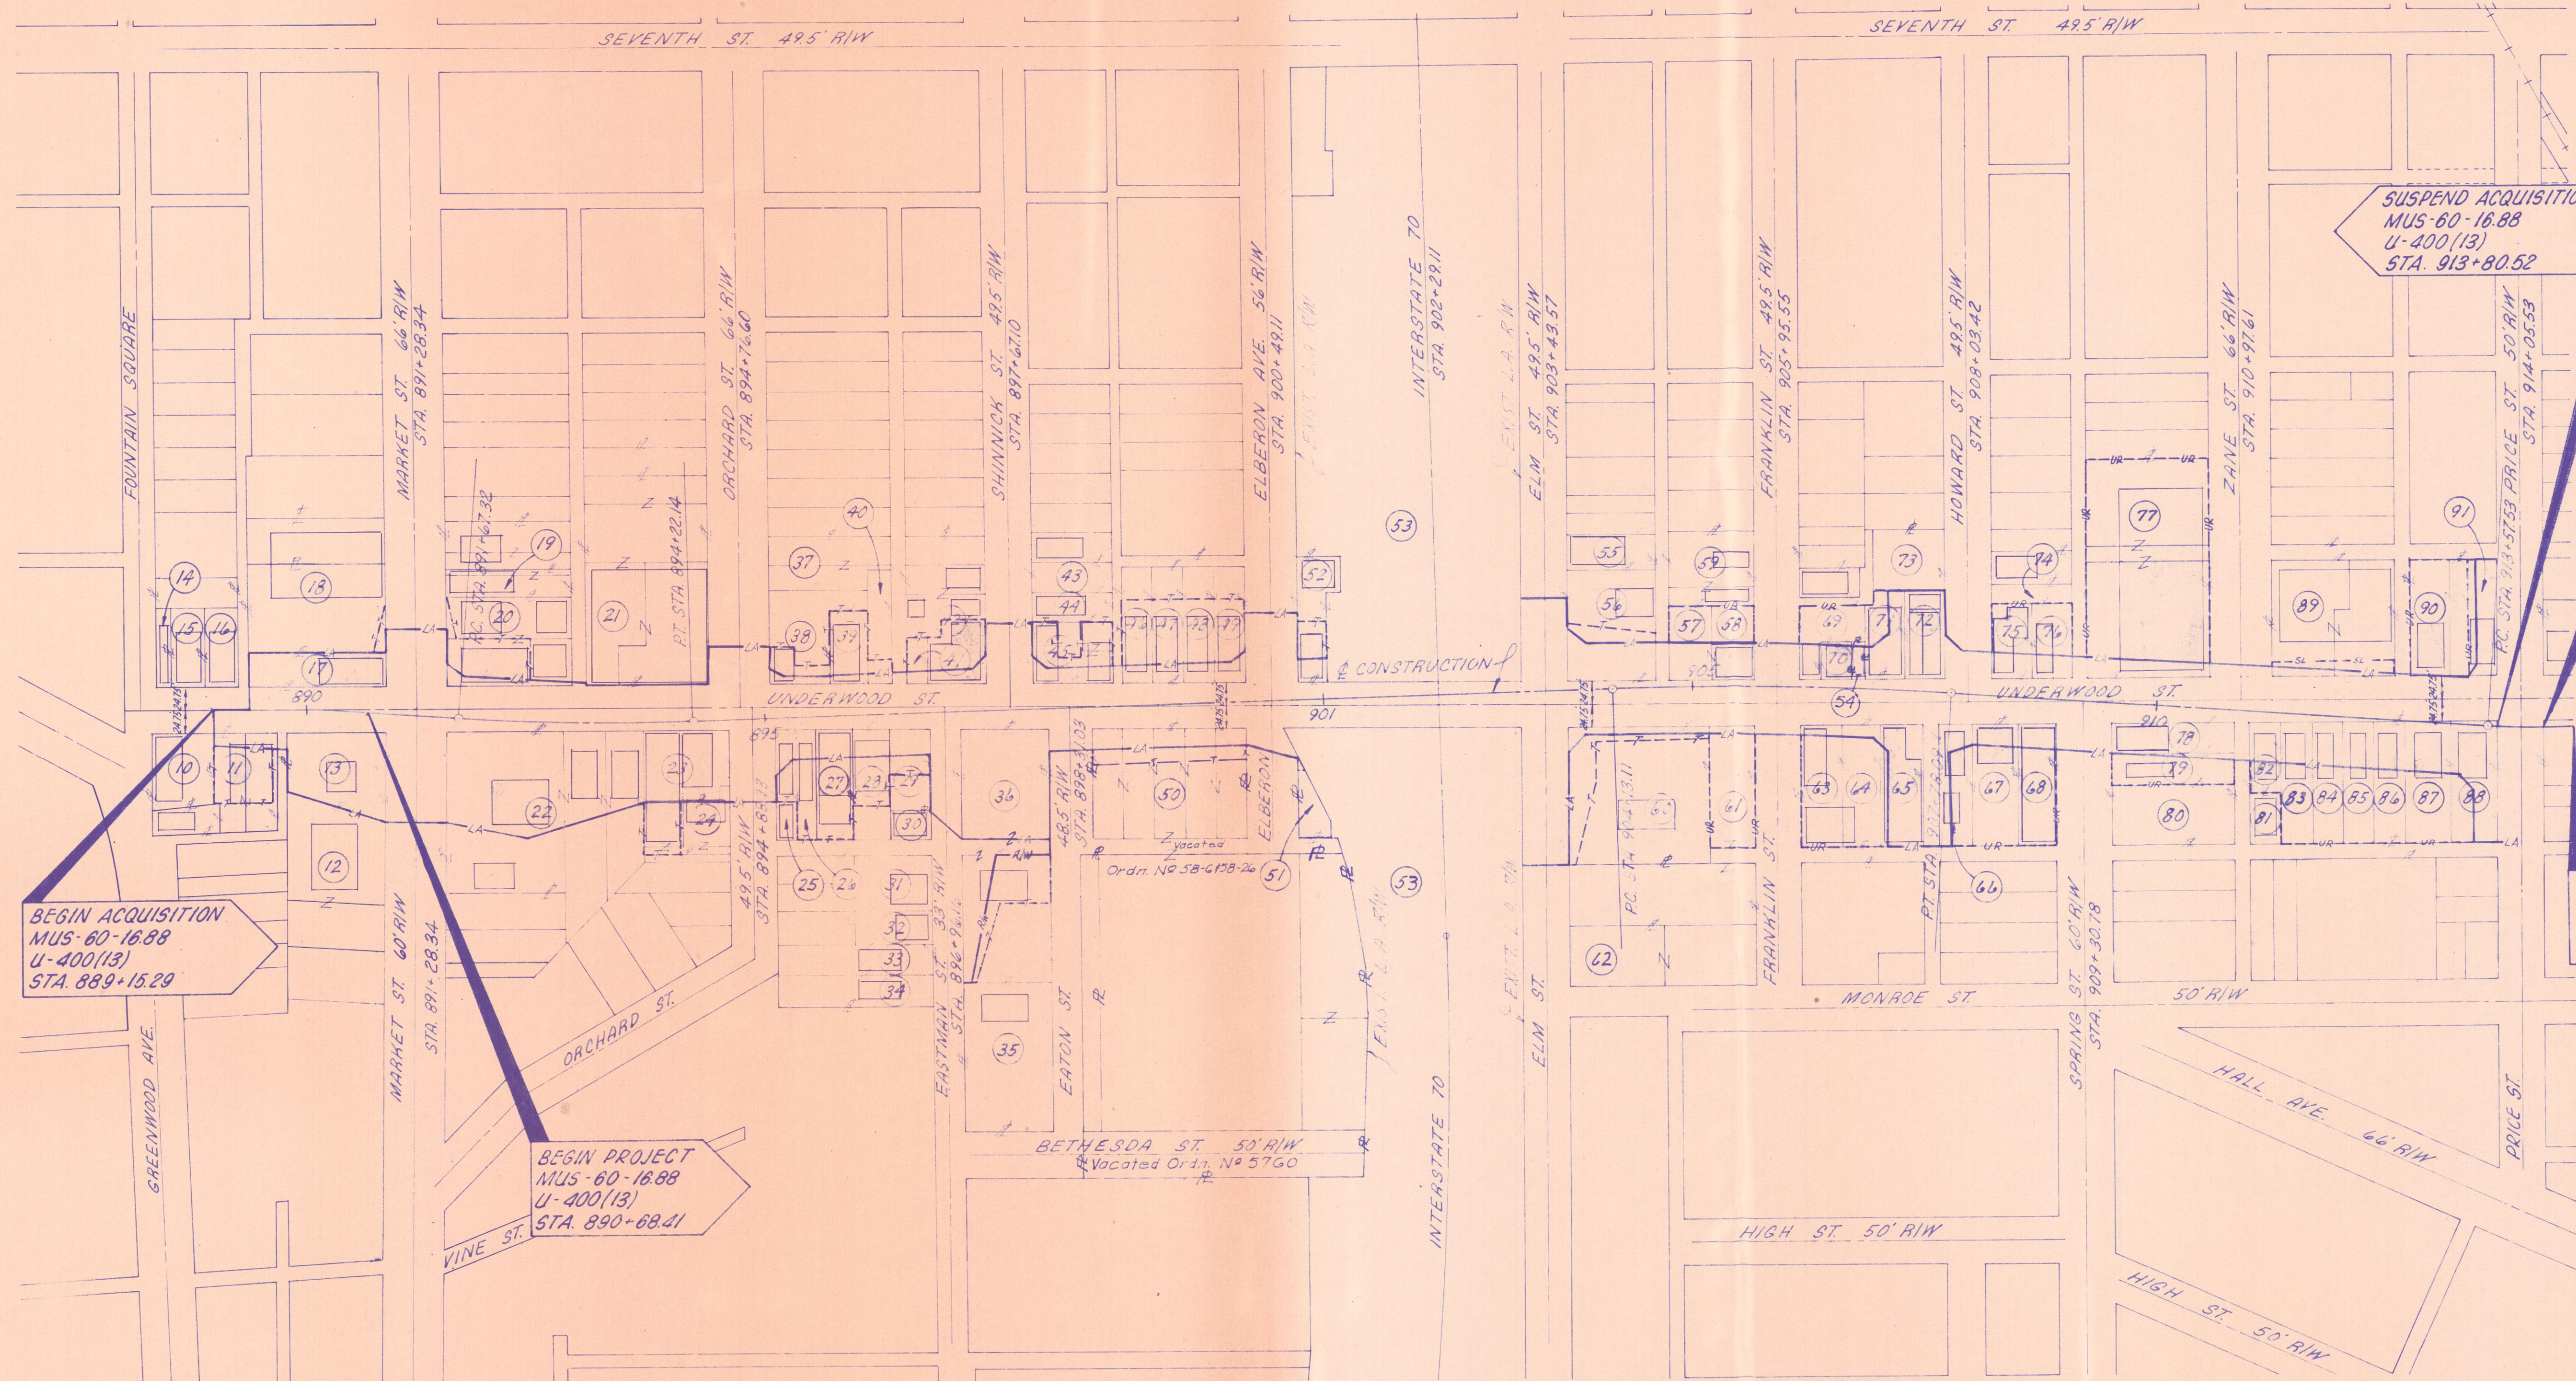

UTILITIES INVOLVED

GAS: COLUMBIA GAS OF OHIO, INC.
99 NORTH FRONT ST.
COLUMBUS, OHIO 43215

TELEPHONE: OHIO BELL TELEPHONE CO.
840 ORCHARD ST.
ZANESVILLE, OHIO 43701

ELECTRIC: OHIO POWER CO.
301 CLEVELAND AVE., S.W.
CANTON, OHIO 44701

CABLE T.V.: BETTER T.V. OF ZANESVILLE, INC.
48 N. 3RD ST.
ZANESVILLE, OHIO 43701

WATER & SEWER: CITY OF ZANESVILLE
DEPT. OF UTILITIES
ZANESVILLE, OHIO 43701