


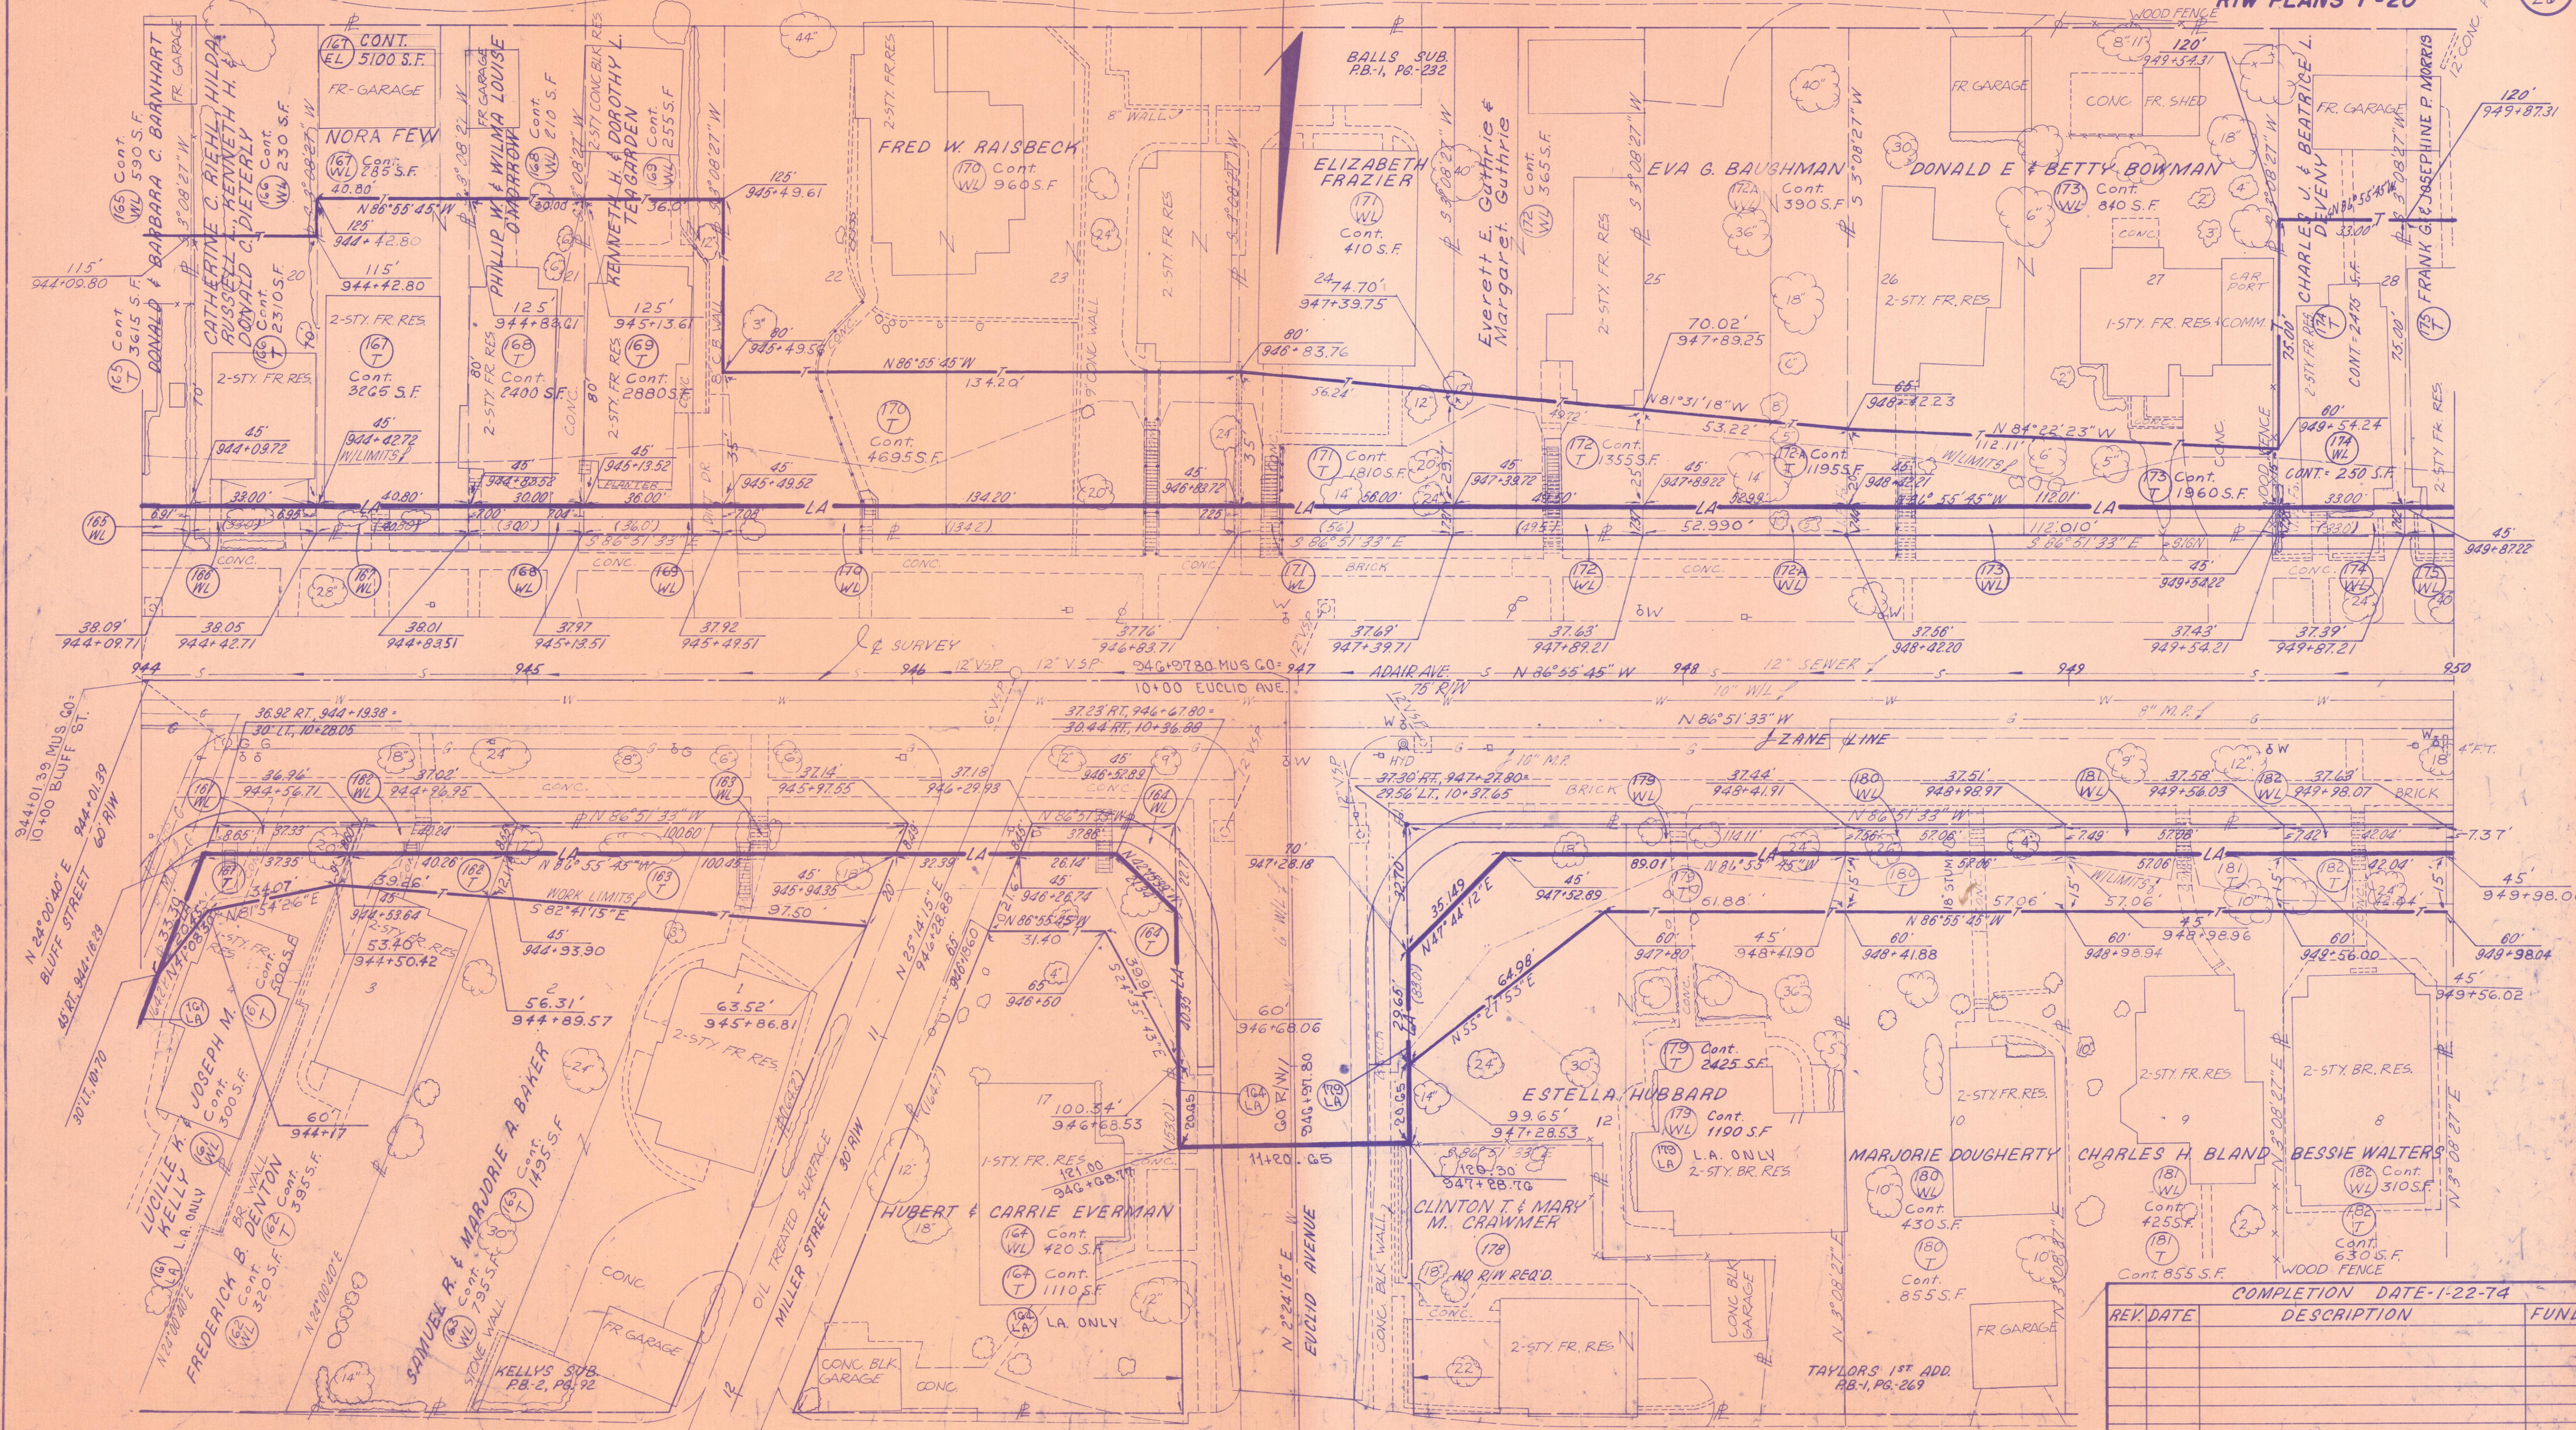

CITY OF ZANESVILLE, FALLS TWP, T-1-N, R-7-W

| COMPLETION DATE-1-22-74 |             |      |
|-------------------------|-------------|------|
| REV. DATE               | DESCRIPTION | FUND |
|                         |             |      |
|                         |             |      |
