
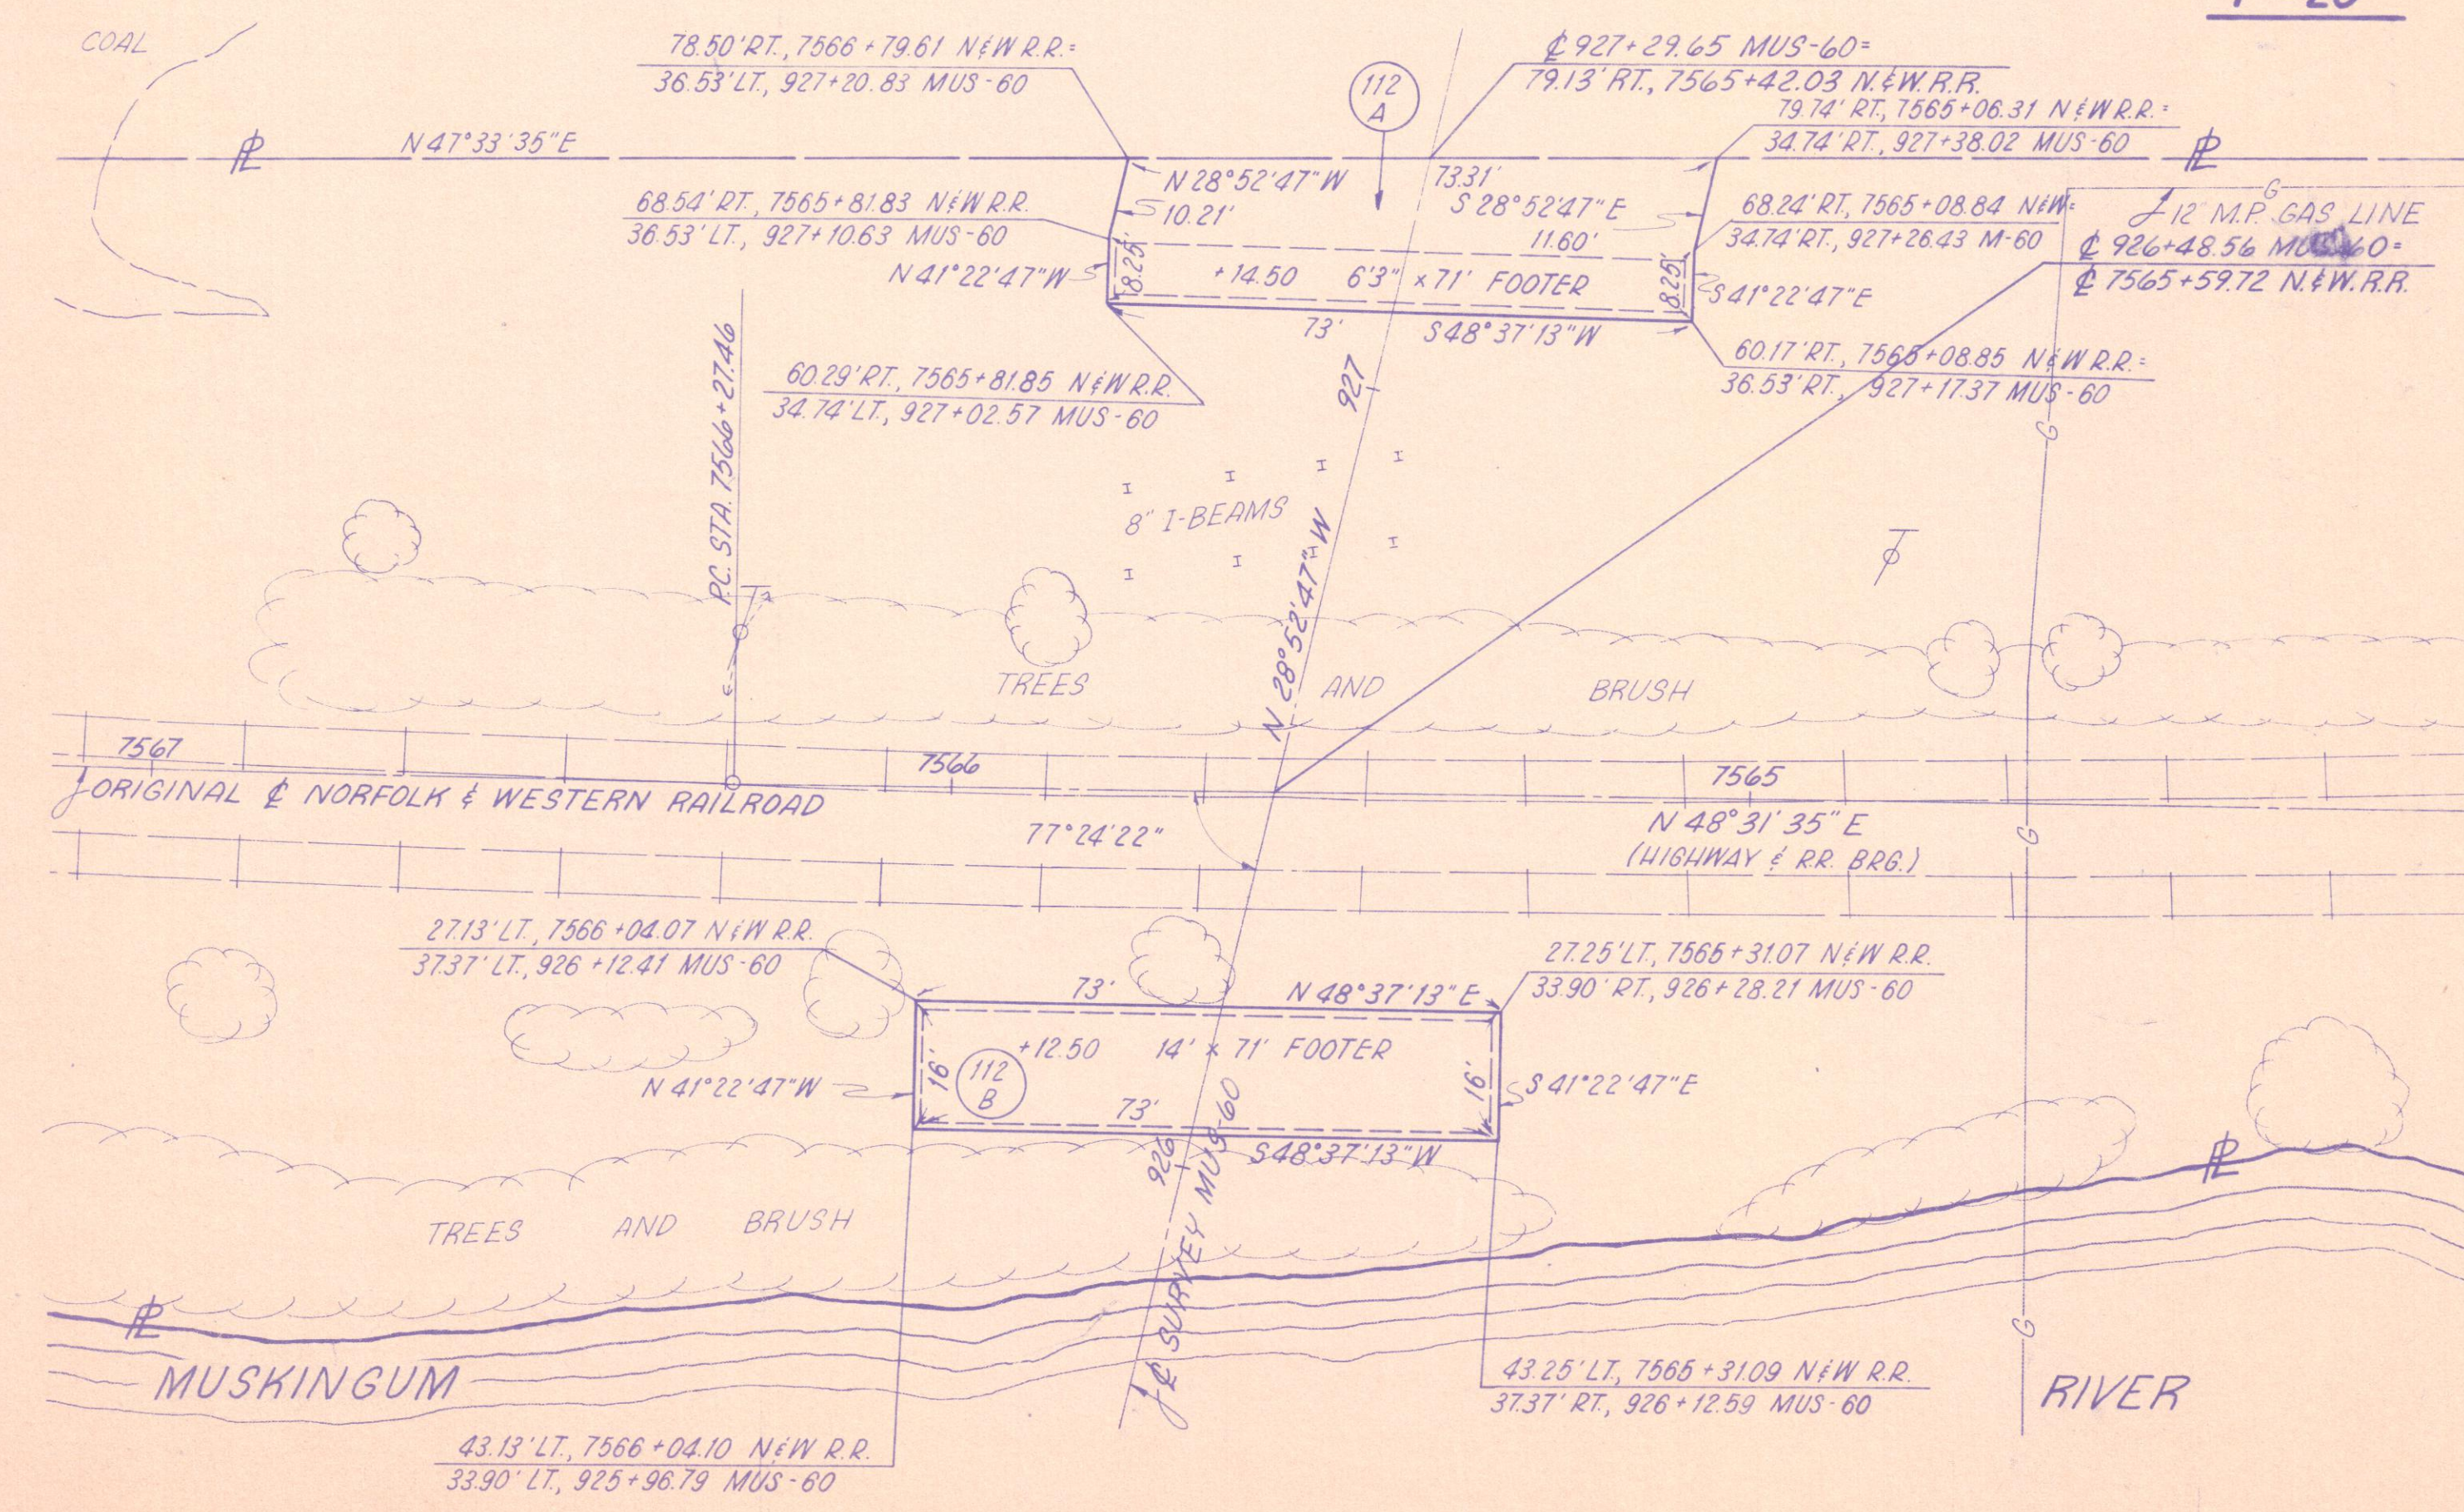


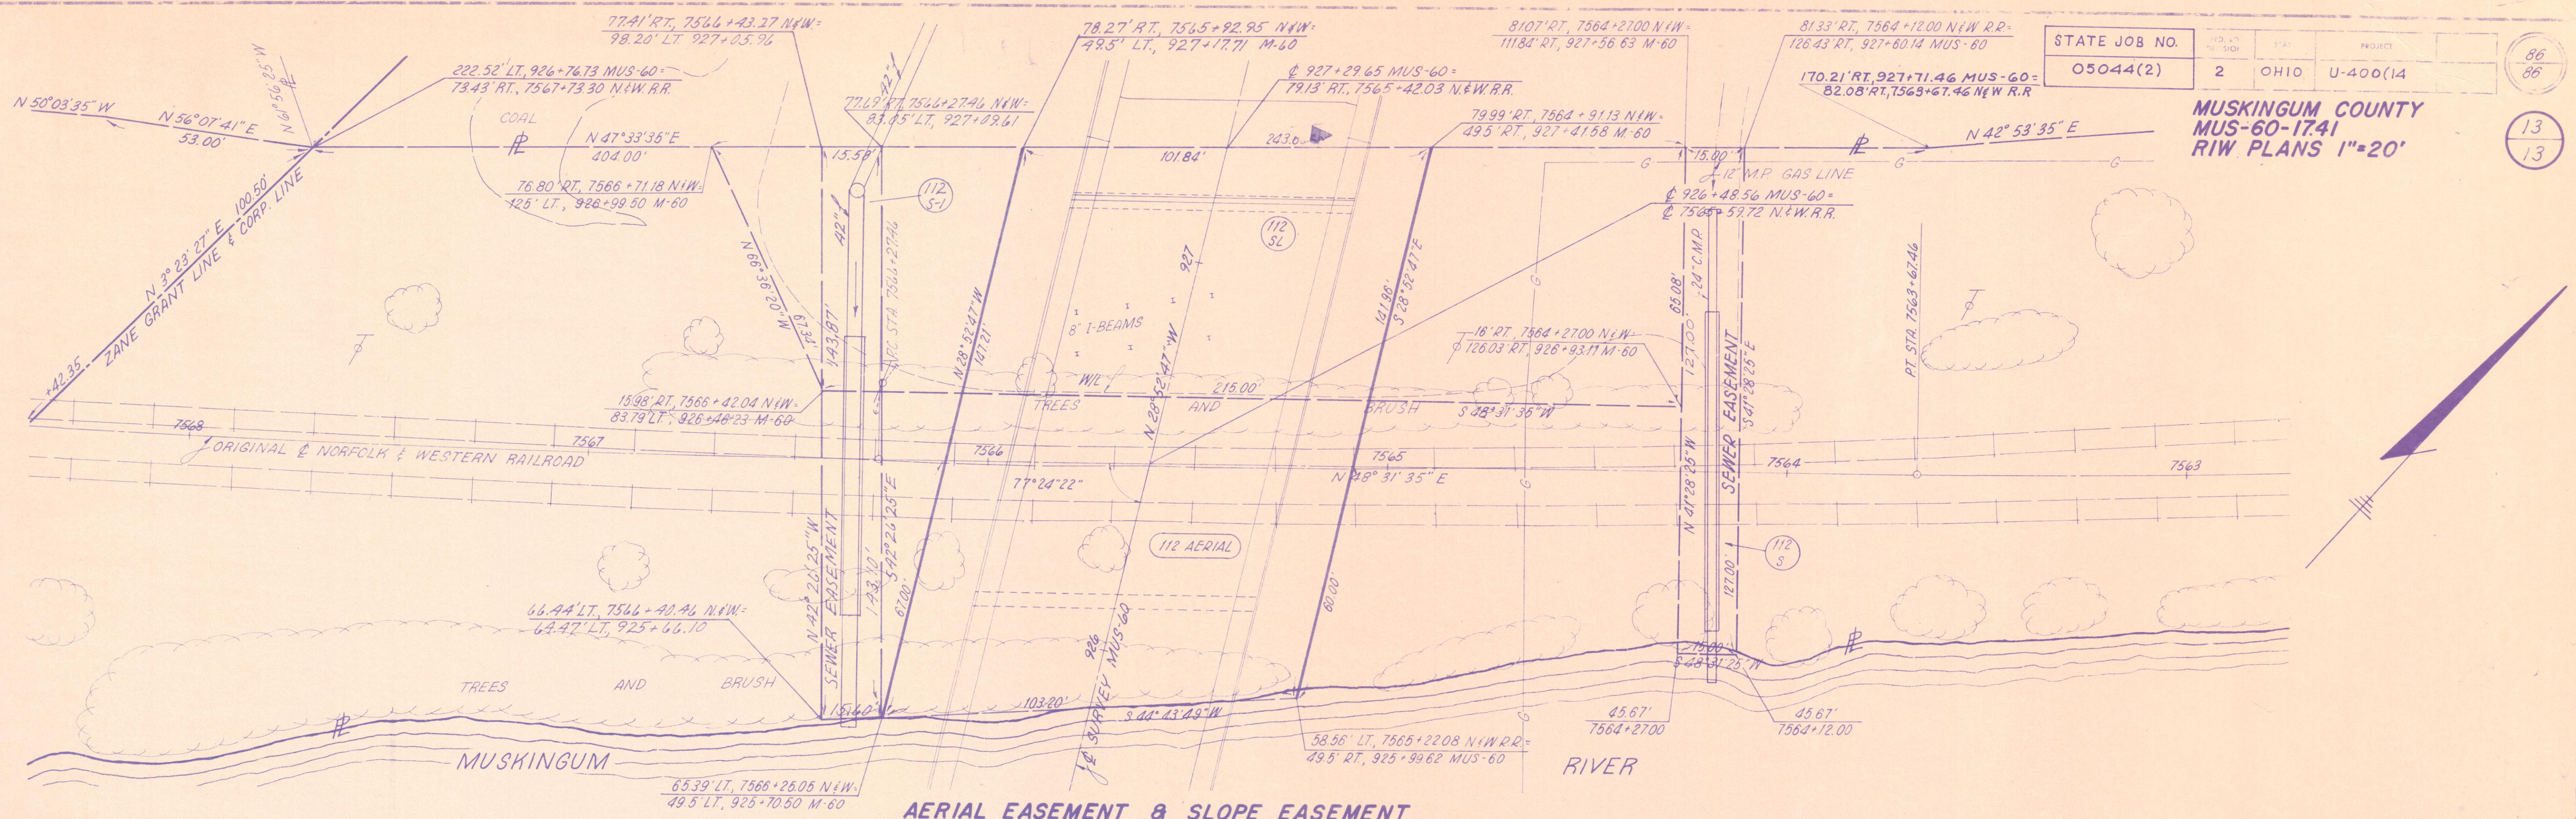

CURVE DATA

N. & W. RAILROAD	
P.C.	= STA. 7566+27.46
P.I.	= STA. 7568+14.19
P.T.	= STA. 7570+00.79
Δ	= 3° 44' 00"
D	= 1° 00' 00"
R	= 5729.648'
L	= 373.34'
T	= 186.73'

NORFOLK & WESTERN RAILROAD

PARCEL NUMBER	EASEMENT REQUIRED	TOTAL AREA	AREA OF OVERLAP	
			HIGHWAY AERIAL	SLOPE SEWER
112 AERIAL	AERIAL	14,314 S.F.	2547 S.F.	6404 S.F.
112-A	HIGHWAY	1379 S.F.	1379 S.F.	1379 S.F.
112-B	HIGHWAY	1168 S.F.	1168 S.F.	
112-SL	SLOPE	14,480 S.F.	1379 S.F.	6404 S.F.
112-S	SEWER	1903 S.F.		
112-S-1	SEWER	2245 S.F.		959 S.F.

PLAT OF PROPERTY TO BE CONVEYED TO THE
STATE OF OHIO
 OWNED AND OPERATED BY THE
NORFOLK & WESTERN RAILROAD
 SITUATED IN
MUSKINGUM CO., FALLS TWP.
 FOR REFERENCE SEE THE RIGHT OF WAY AND TRACK MAP OF THE
 WHEELING & LAKE ERIE RAILWAY COMPANY
NUMBER 28 BOOK 5

COMPLETION DATE 7-3-72		
REV. DATE	DESCRIPTION	FUND