

TOTAL NO. OWNERS-11
TOTAL TAKES- 0
STRUCTURE PARCELS- 0


SUMMARY OF ADDITIONAL RIGHT OF WAY REQUIRED

STATE JOB NO.	FED. RD. DIVISION	STATE	PROJECT
	2	OHIO	

MUS-60-20.29
R/W PLAN

32
34
3
5

PARCEL NO.	OWNER	SHEET NO.	DEED BOOK	RECORD PAGE	DEED AREA	TOTAL P.R.O.	GROSS TAKE	P.R.O. IN TAKE	TO BE ACQ'D NET TAKE	BLDG	NET RESIDUE LEFT	RIGHT	TYPE FUND	REMARKS	RECORDED VOLUME	PAGE
1WA	Dunzweiler Developers, Inc. Lots 4 & 5 Madingers Allotment	4	587	21	1.234Ac±	0		0			1.234Ac±		HHS	Driveway		
2T	Keith B. Hayes & Julia Madinger Hayes Lot 3 Madingers Allotment	4	299 279	152 246	0.828Ac±	0	328"	0	328"		0.828Ac±		"	Driveway & Grading		
3T	Spacemaker, Inc. Pt. Lot 2 Madingers Allotment	4	652 618	11 103	0.46Ac±	0	956"	0	956"		0.46Ac±		"	Driveway & Grading		
4	Andrew R. Beckert Lot 4 Home Acres Addition	4	689	304	0.298Ac±	0			No Parcel		0.298Ac±		"			
5S	James E. McHugh, Jr. & James E. McHugh, III	4	619	134	1.563Ac±	0	25"	0	25"		1.563Ac±		"	Driveway & Grading & Sewer		
5T	Lots 1, 2, 3 & 200 Home Acres Addition		619	136			1189"	0	1189"				"	Driveway & Grading		
6S	Virginia V. Begalla	4	688	75	2.37Ac±	0.15Ac±	233"	0	233"		2.22Ac±		"	Sewer		
6T		4	530	417			3523"	0	3523"				"	Driveway & Grading		
6WA		3											"	Driveway		
7S	Dunzweiler Developers, Inc.	4	587	21	5.695Ac±	.210Ac±	185"	0	185"		5.485Ac±		"	Sewer		
7T	Acreage & Pt. Lots 1 & 2 Madingers Allotment	4	635	287			2244"	0	2244"				"	Driveway & Grading		
7AT		4	635	287	0.069Ac±		433"	0	433"		0.069Ac±		"	Grading		
7BS		5	635	287	174.521Ac±	3.016Ac±	1010"	0	1010"		171.505Ac±		"	Sewer		
7BT		465	714	38			182"	0	182"				"	Grading		
7BT-1		5					6360"	0	6360"				"	Grading		
7CT		5	635 743	287 151	84.38Ac±	3.06Ac±	5759"	0	5759"		81.32Ac±		"	Grading		
8S	County of Muskingum Acreage & Pt. Lot 1 Madingers Allotment	4	705	286	0.83Ac±	0	1285"	0	1285"		0.83Ac±		"	Sewer		
9	Zanesville Federal Savings & Loan Association	4	692	301	0.63Ac±	0			No Parcel		0.63Ac±		"			
10T	Developers Diversified Services	5	662	318	13.09Ac±	0	1053"	0	1053"		13.09Ac±		"	Grading		
11	Not Used															
12WD	Trustees of Blake Brothers Company	4	742	16	1.115Ac±	0	2628"	0	2628"		1.055Ac±		"			
12S	S. Prestly Blake, James D. Staggs,	4					292"	0	292"				"	Sewer		
12T	Robert J. Gaudrault & Eric W. Anderson						328"	0	328"				"	Grading		

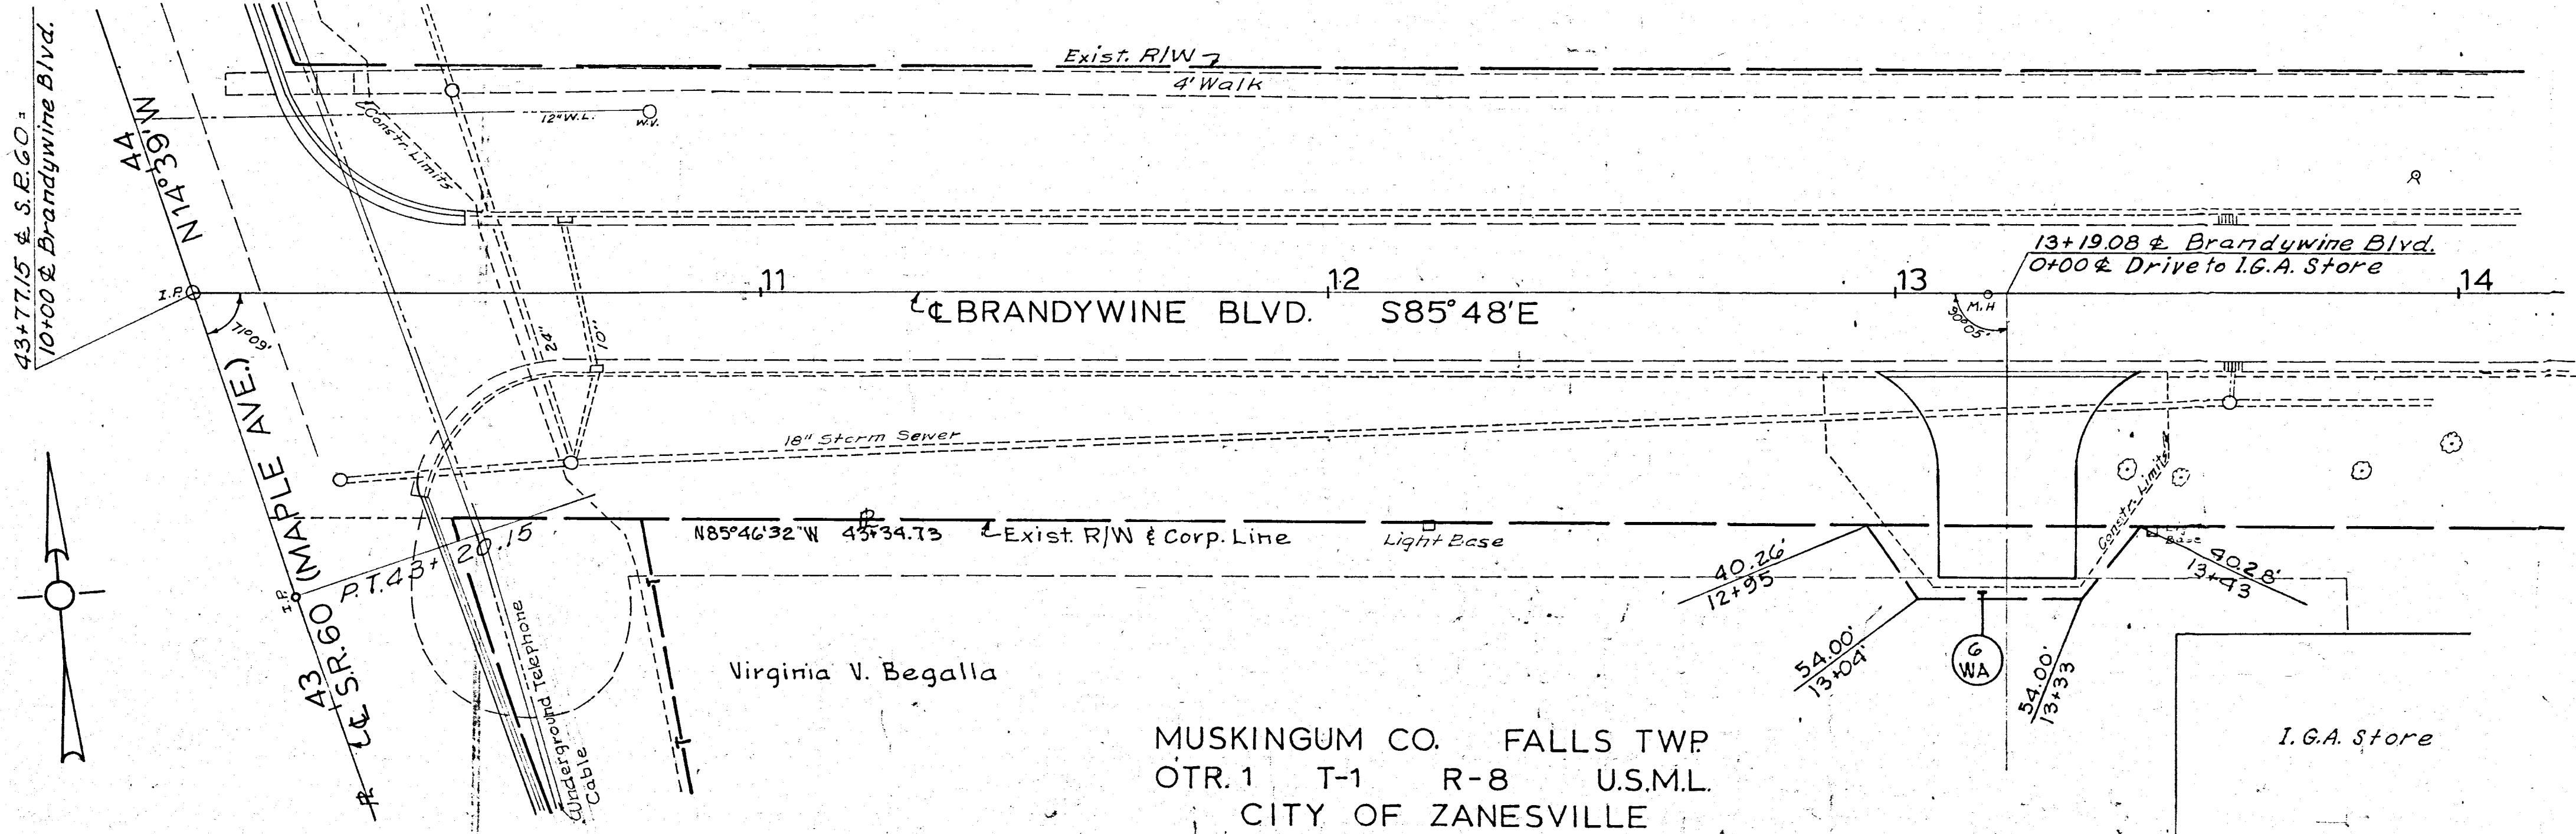

MUSKINGUM CO. FALLS TWP.
OTR.1 T-1 R-8 U.S.M.L.
CITY OF ZANESVILLE

TYPE FUND-HHS	
Scale in Feet	
COMPLETION DATE- 3-29-1977	
REV/DATE	DESCRIPTION