


Muskingum Co. Falls Twp.
Qtr.1 T-1 R-8 U.S.M.L.
City of Zanesville


FHWA REGION	STATE	PROJECT
5	OHIO	

MUS-60-20.29
R/W PLAN

34
34
5
5

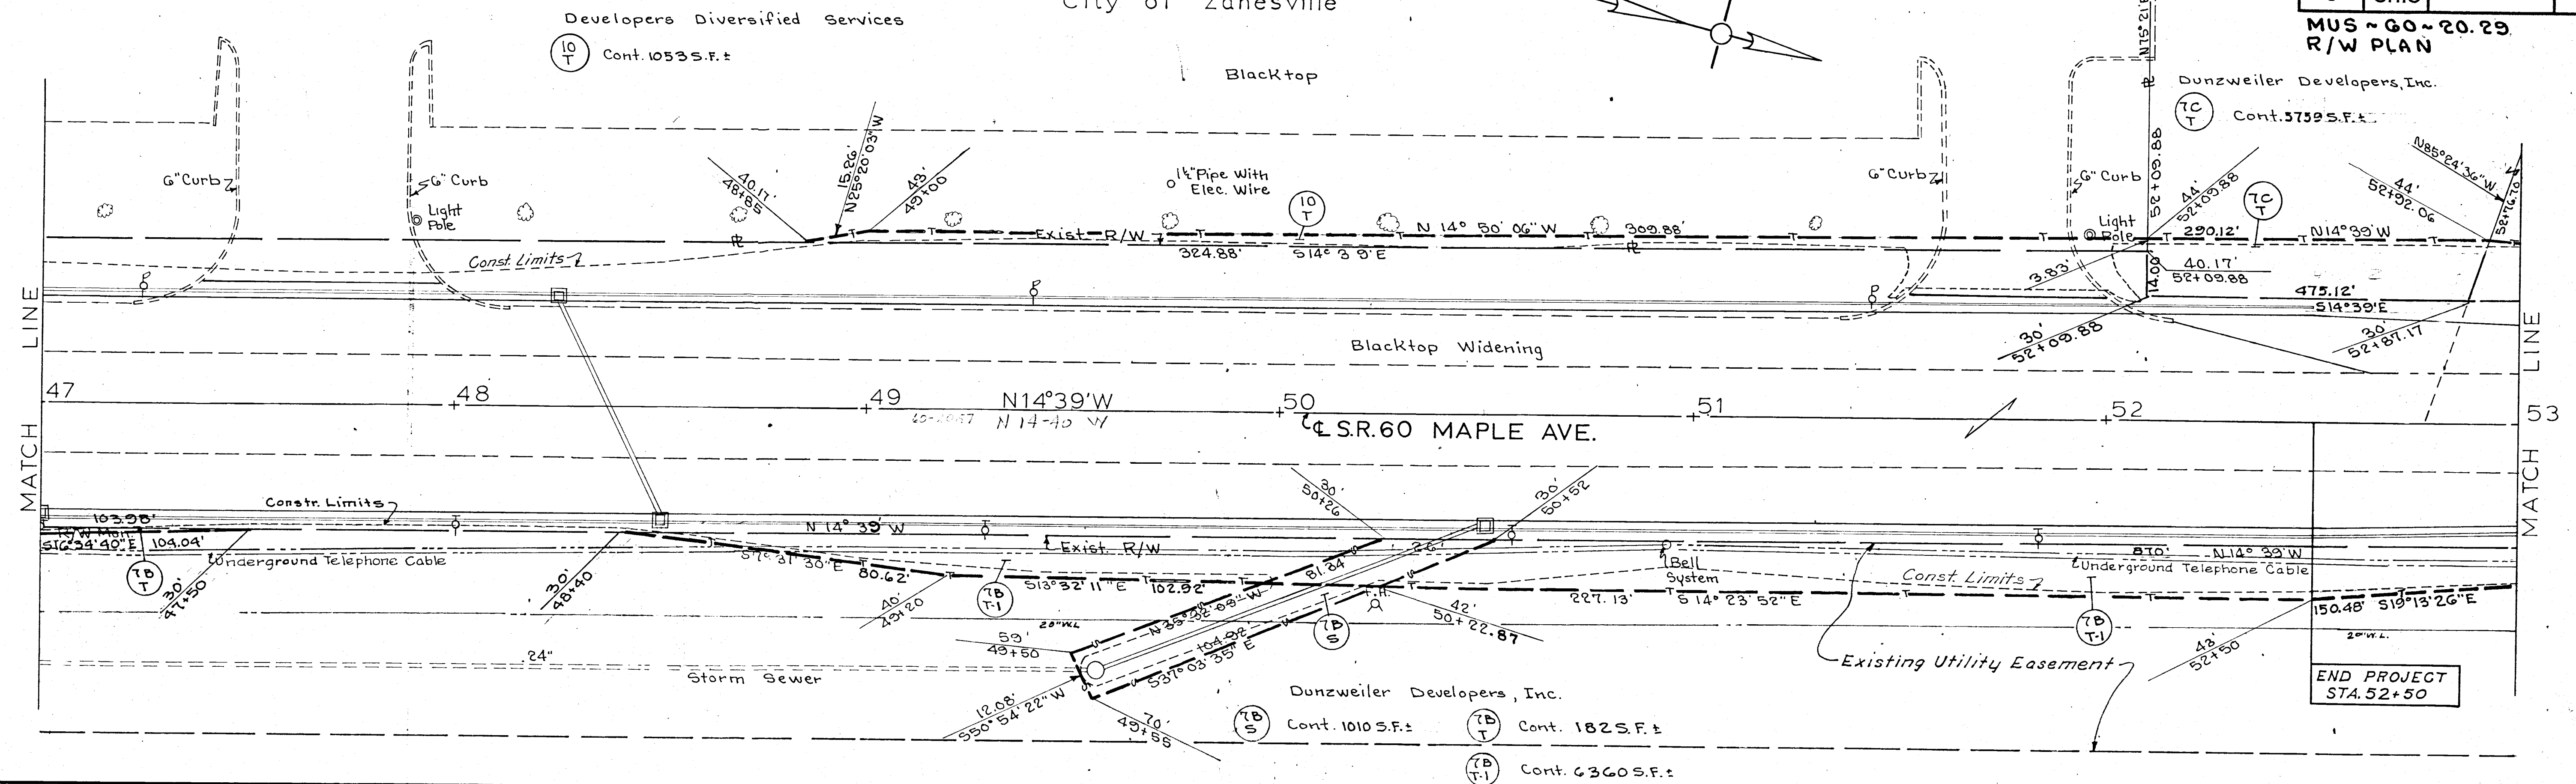

Muskingum Co. Falls Twp.
Qtr.1 T-1 R-8 U.S.M.L.
City of Zanesville

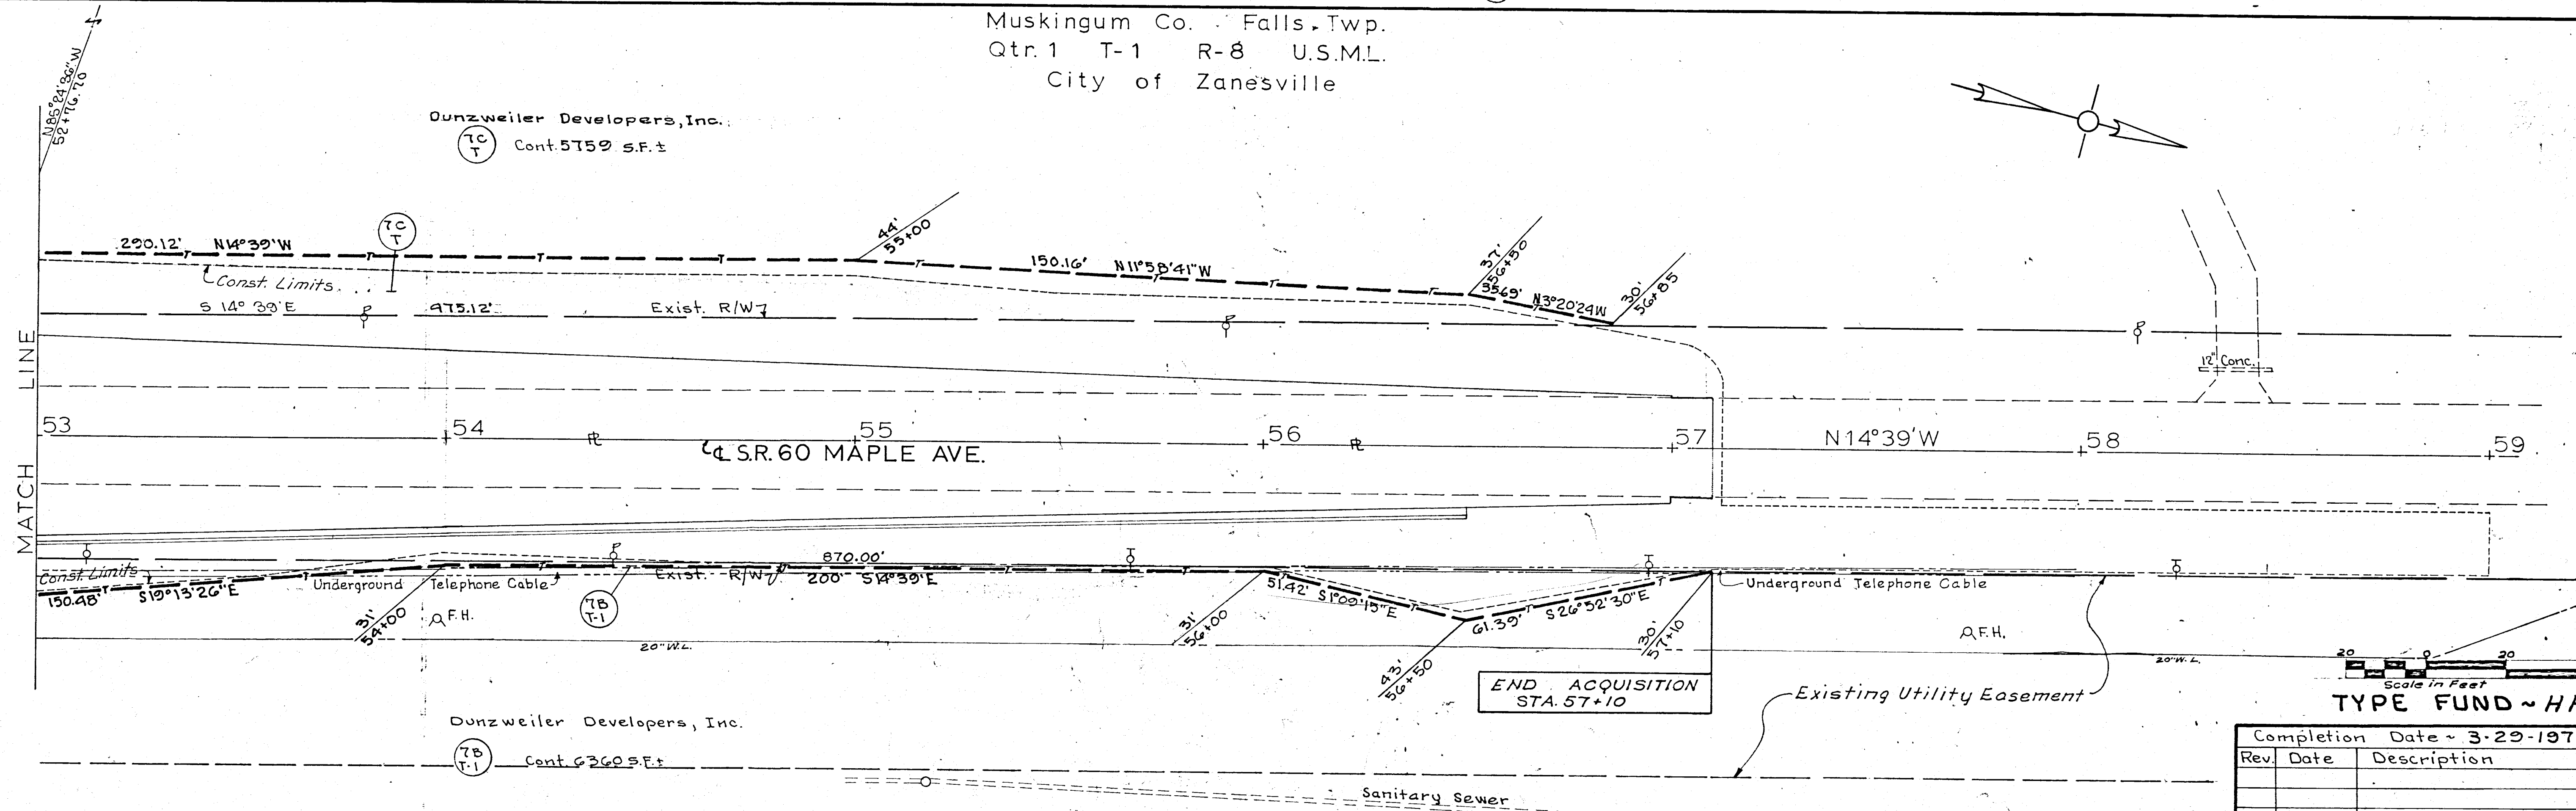

TYPE FUND ~ HHS

Completion Date ~ 3-29-1977		
Rev.	Date	Description