


J:\Land Projects\01-458\dwg\Transportation\X_sections\Q101560.dwg by dlogan on 06/06/2003 @ 08:30:55 am ~ for M-E Companies, Inc.

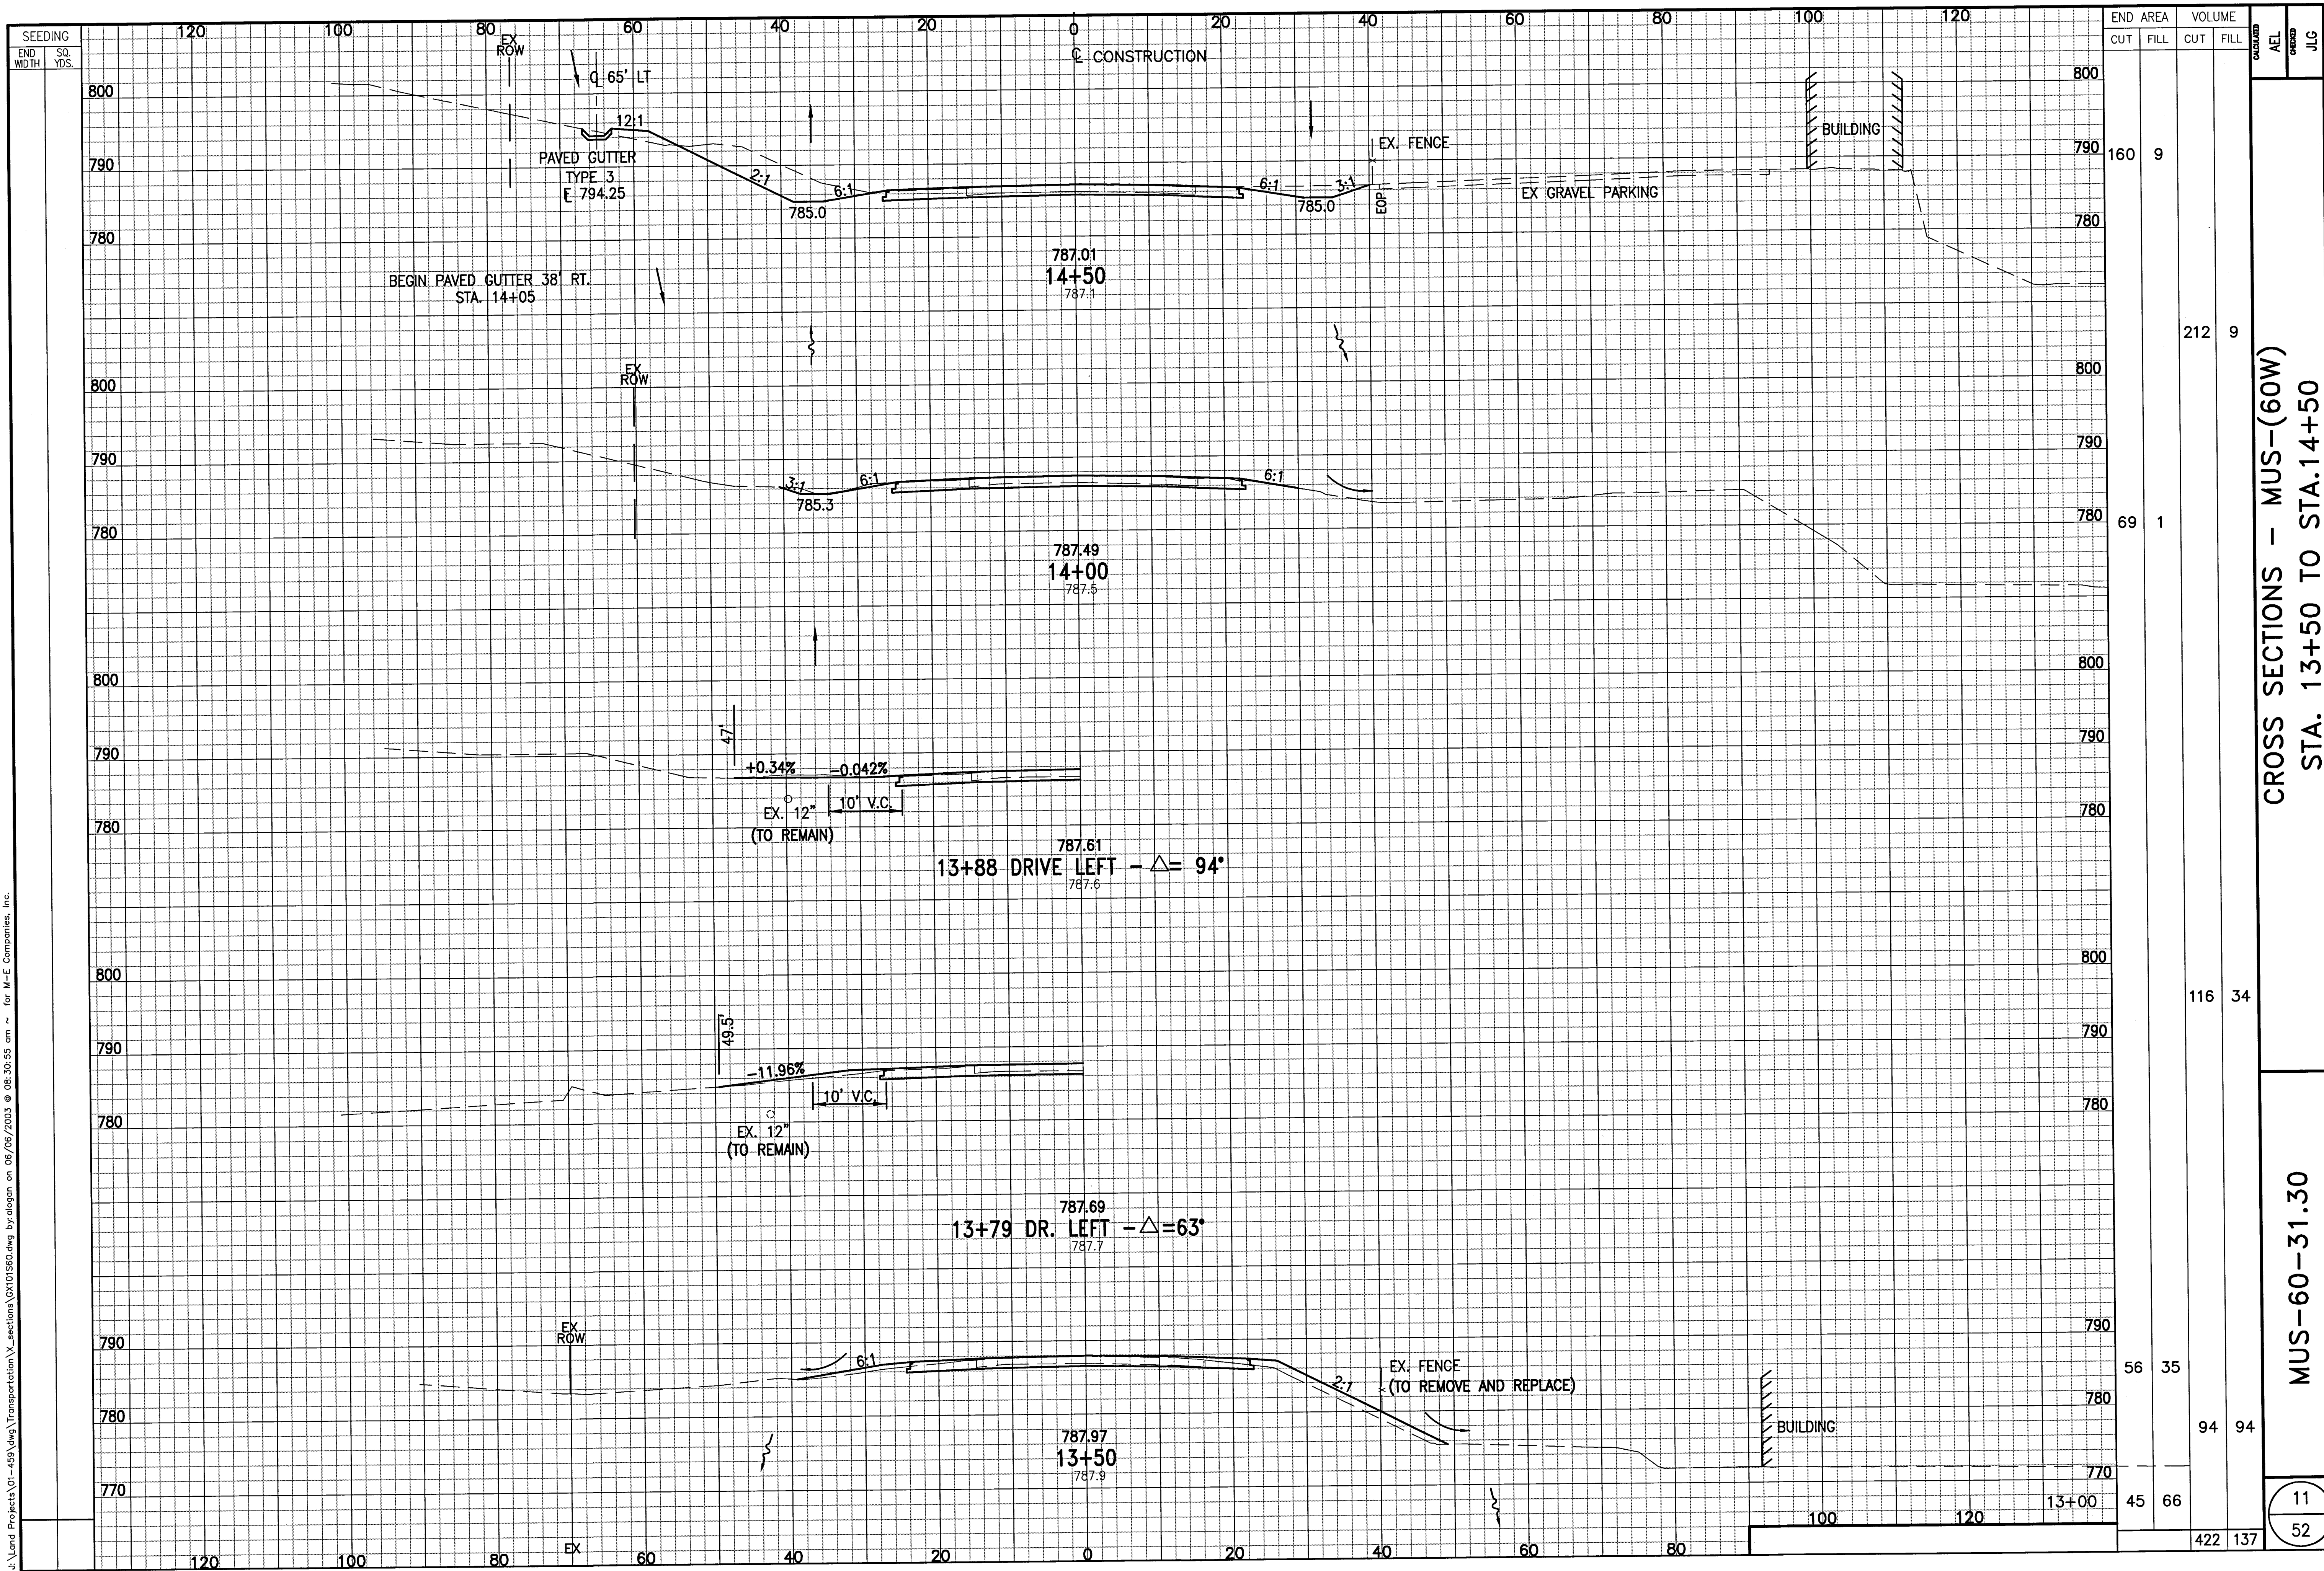

SEEDING		END AREA		VOLUME		CROSS SECTION - MUS-(60W) STA. 13+50 TO STA.14+50	MUS-60-31.30
END WIDTH	SQ. YDS.	CUT	FILL	CUT	FILL		
		160	9	212	9		
		69	1				
				116	34		
		56	35	94	94		
		45	66	422	137		
						11	52