


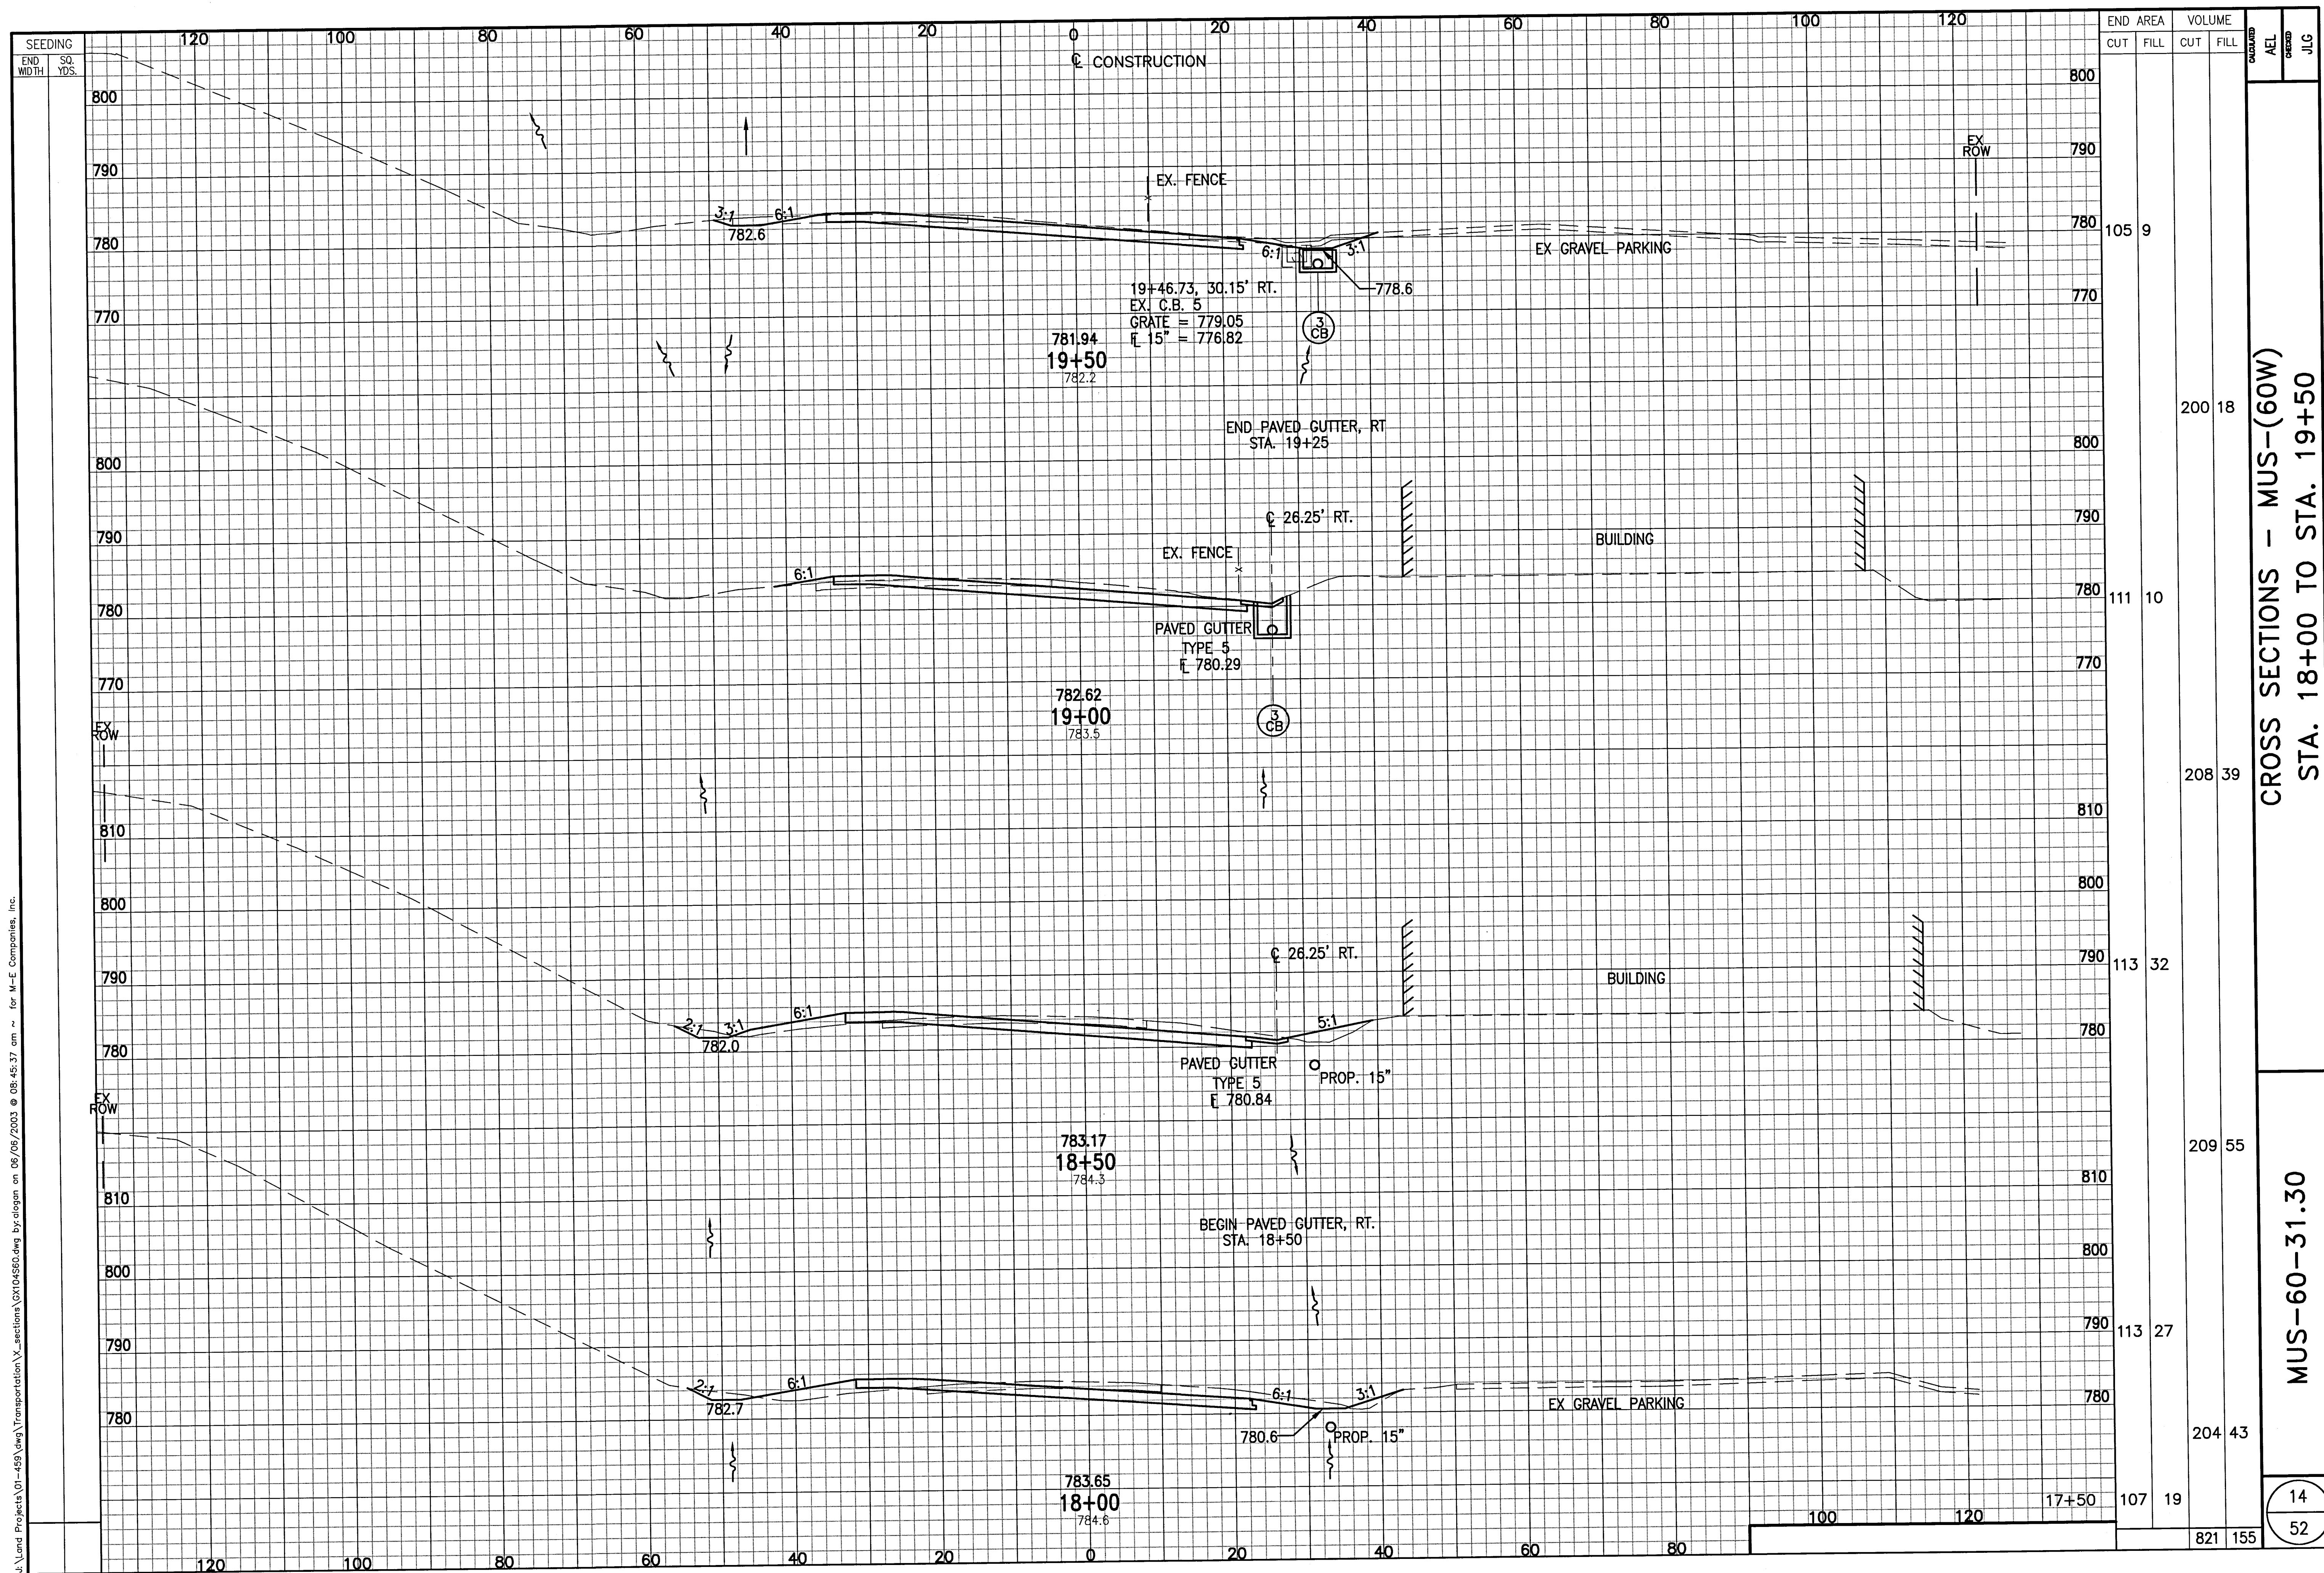

CROSS SECTIONS - MUS-(60W)
STA. 18+00 TO STA. 19+50

MUS-60-31.30

$$\frac{14}{52}$$