


J:\Land Projects\01-459\dwg\Transportation\X_sections\GX145950.dwg by alogan on 06/06/2003 @ 09:28:38 am ~ for M-E Companies, Inc.

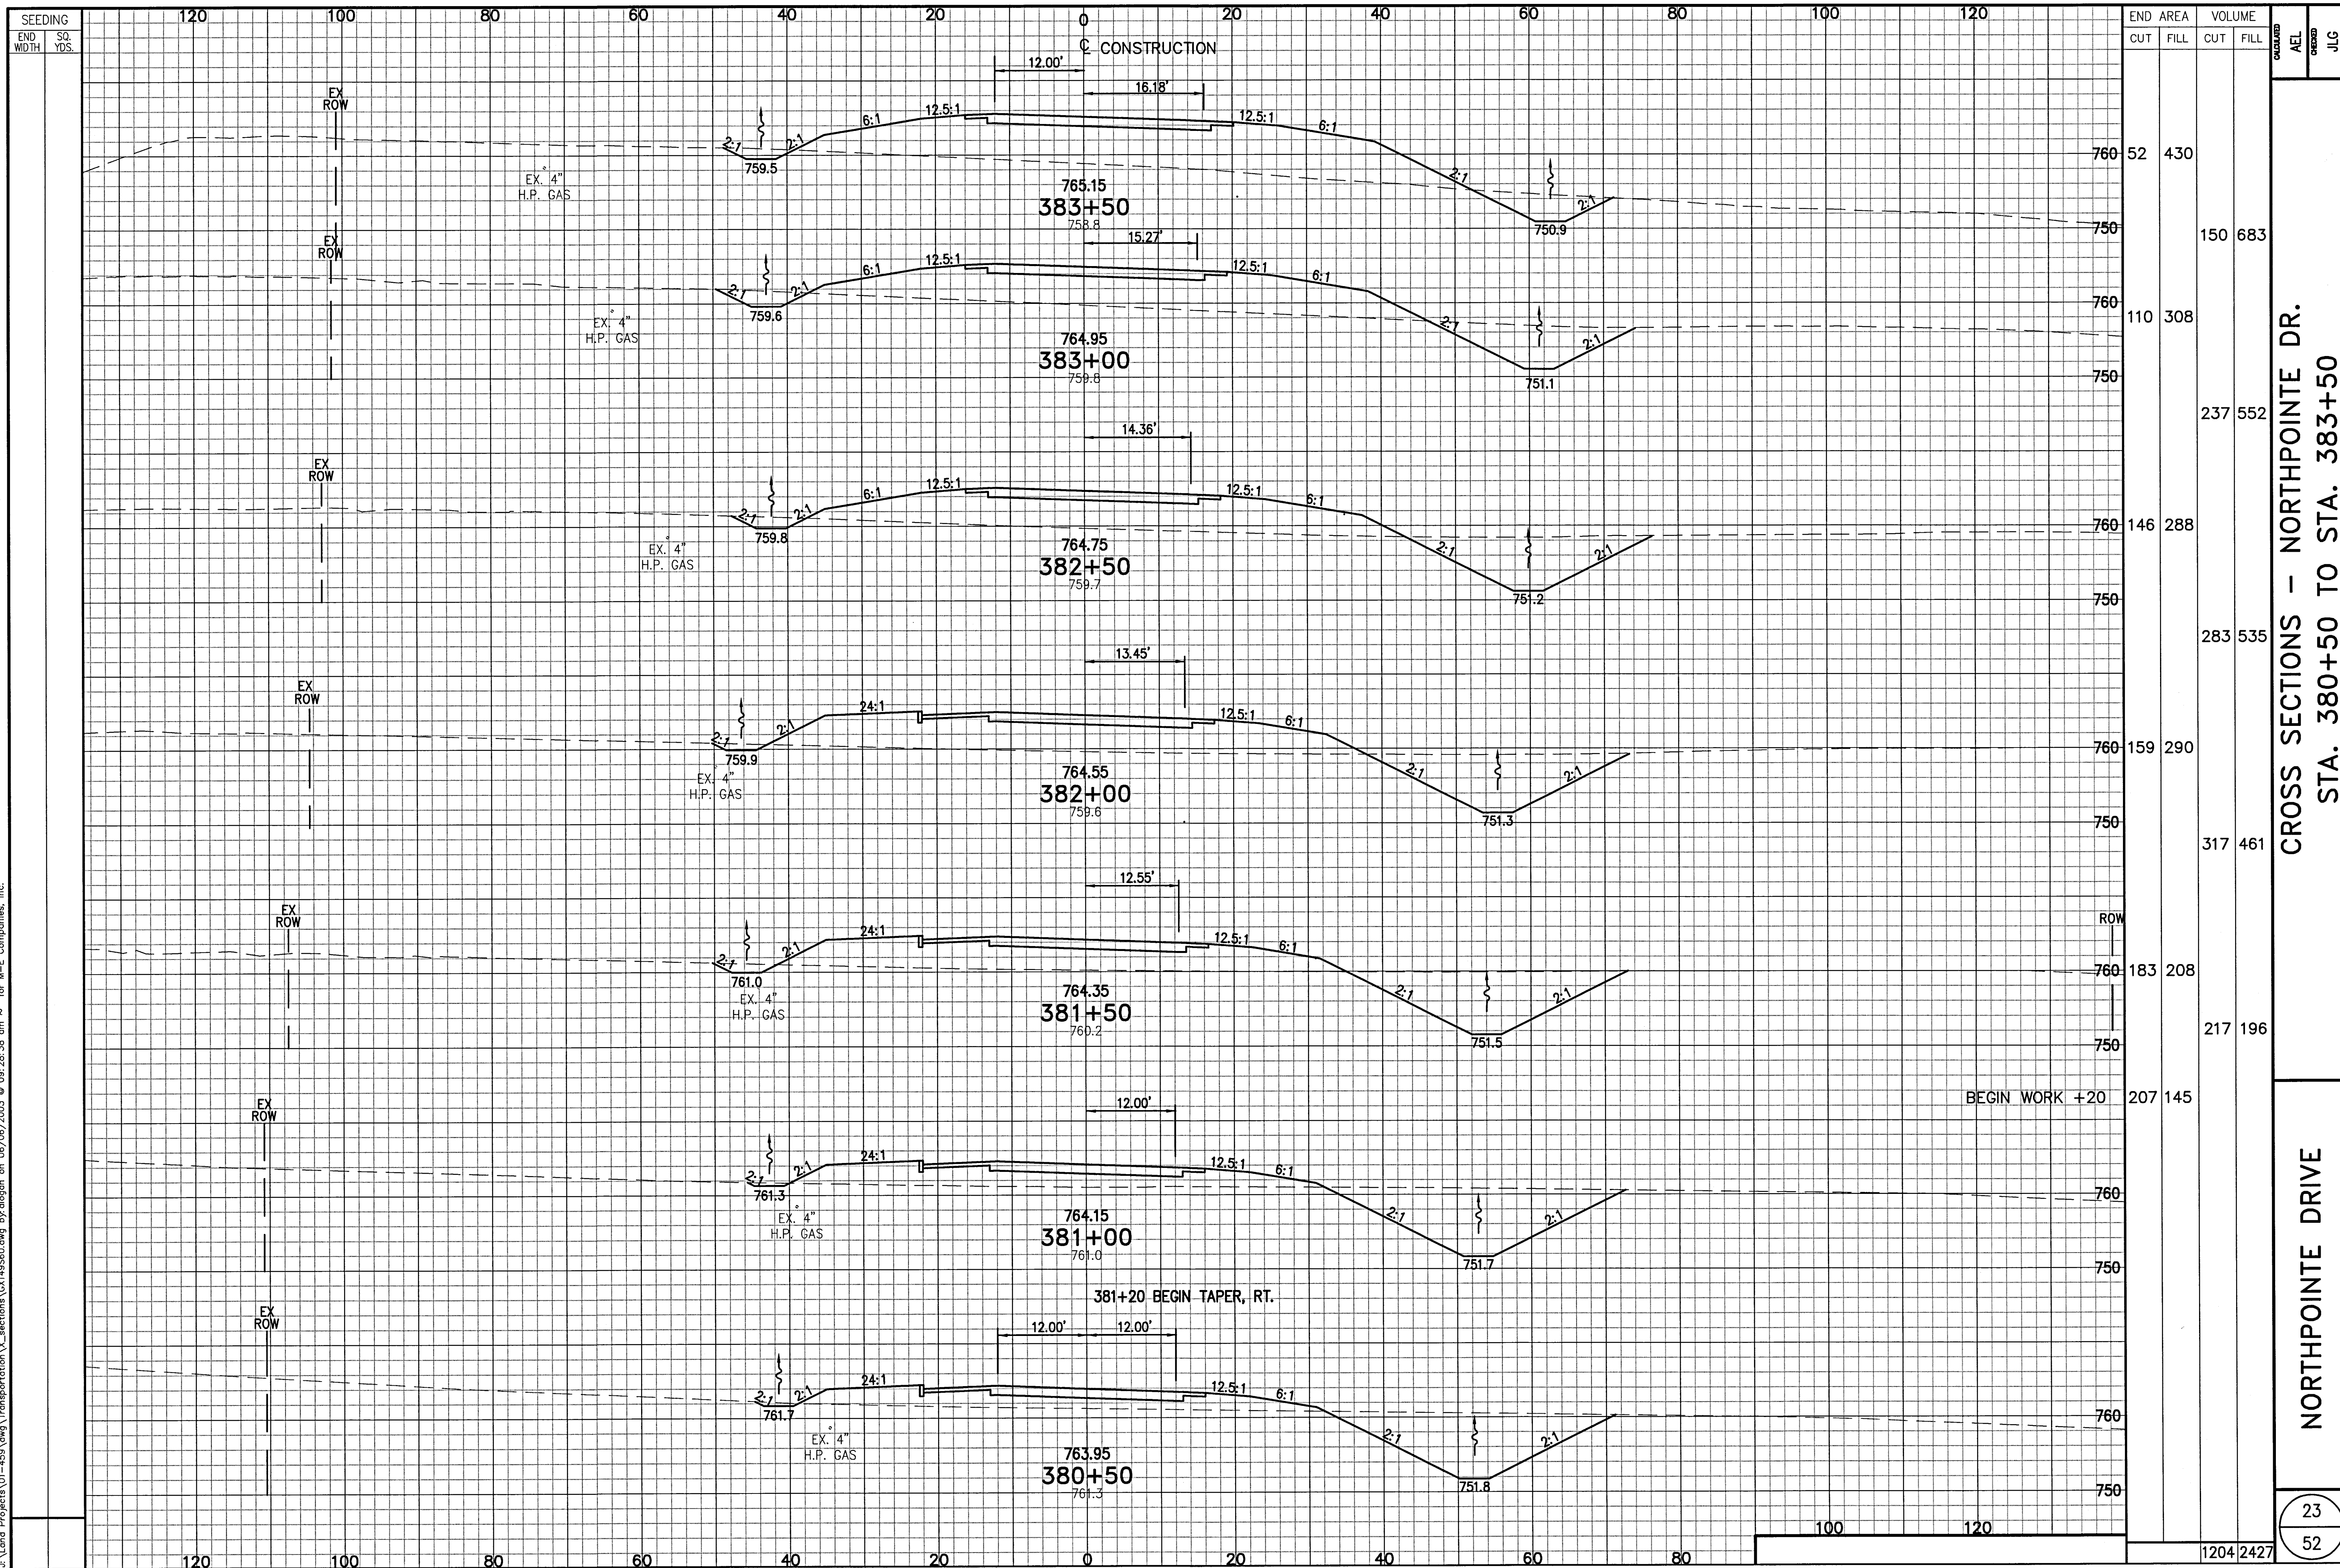

CROSS SECTIONS - NORTHPOINTE DR.
STA. 380+50 TO STA. 383+50

NORTHPOINTE DRIVE