


J:\Land Projects\01-459\dwg\Transportation\X_sections\0150560.dwg by alogen on 06/06/2003 @ 09:29:40 am ~ for M-E Companies, Inc.

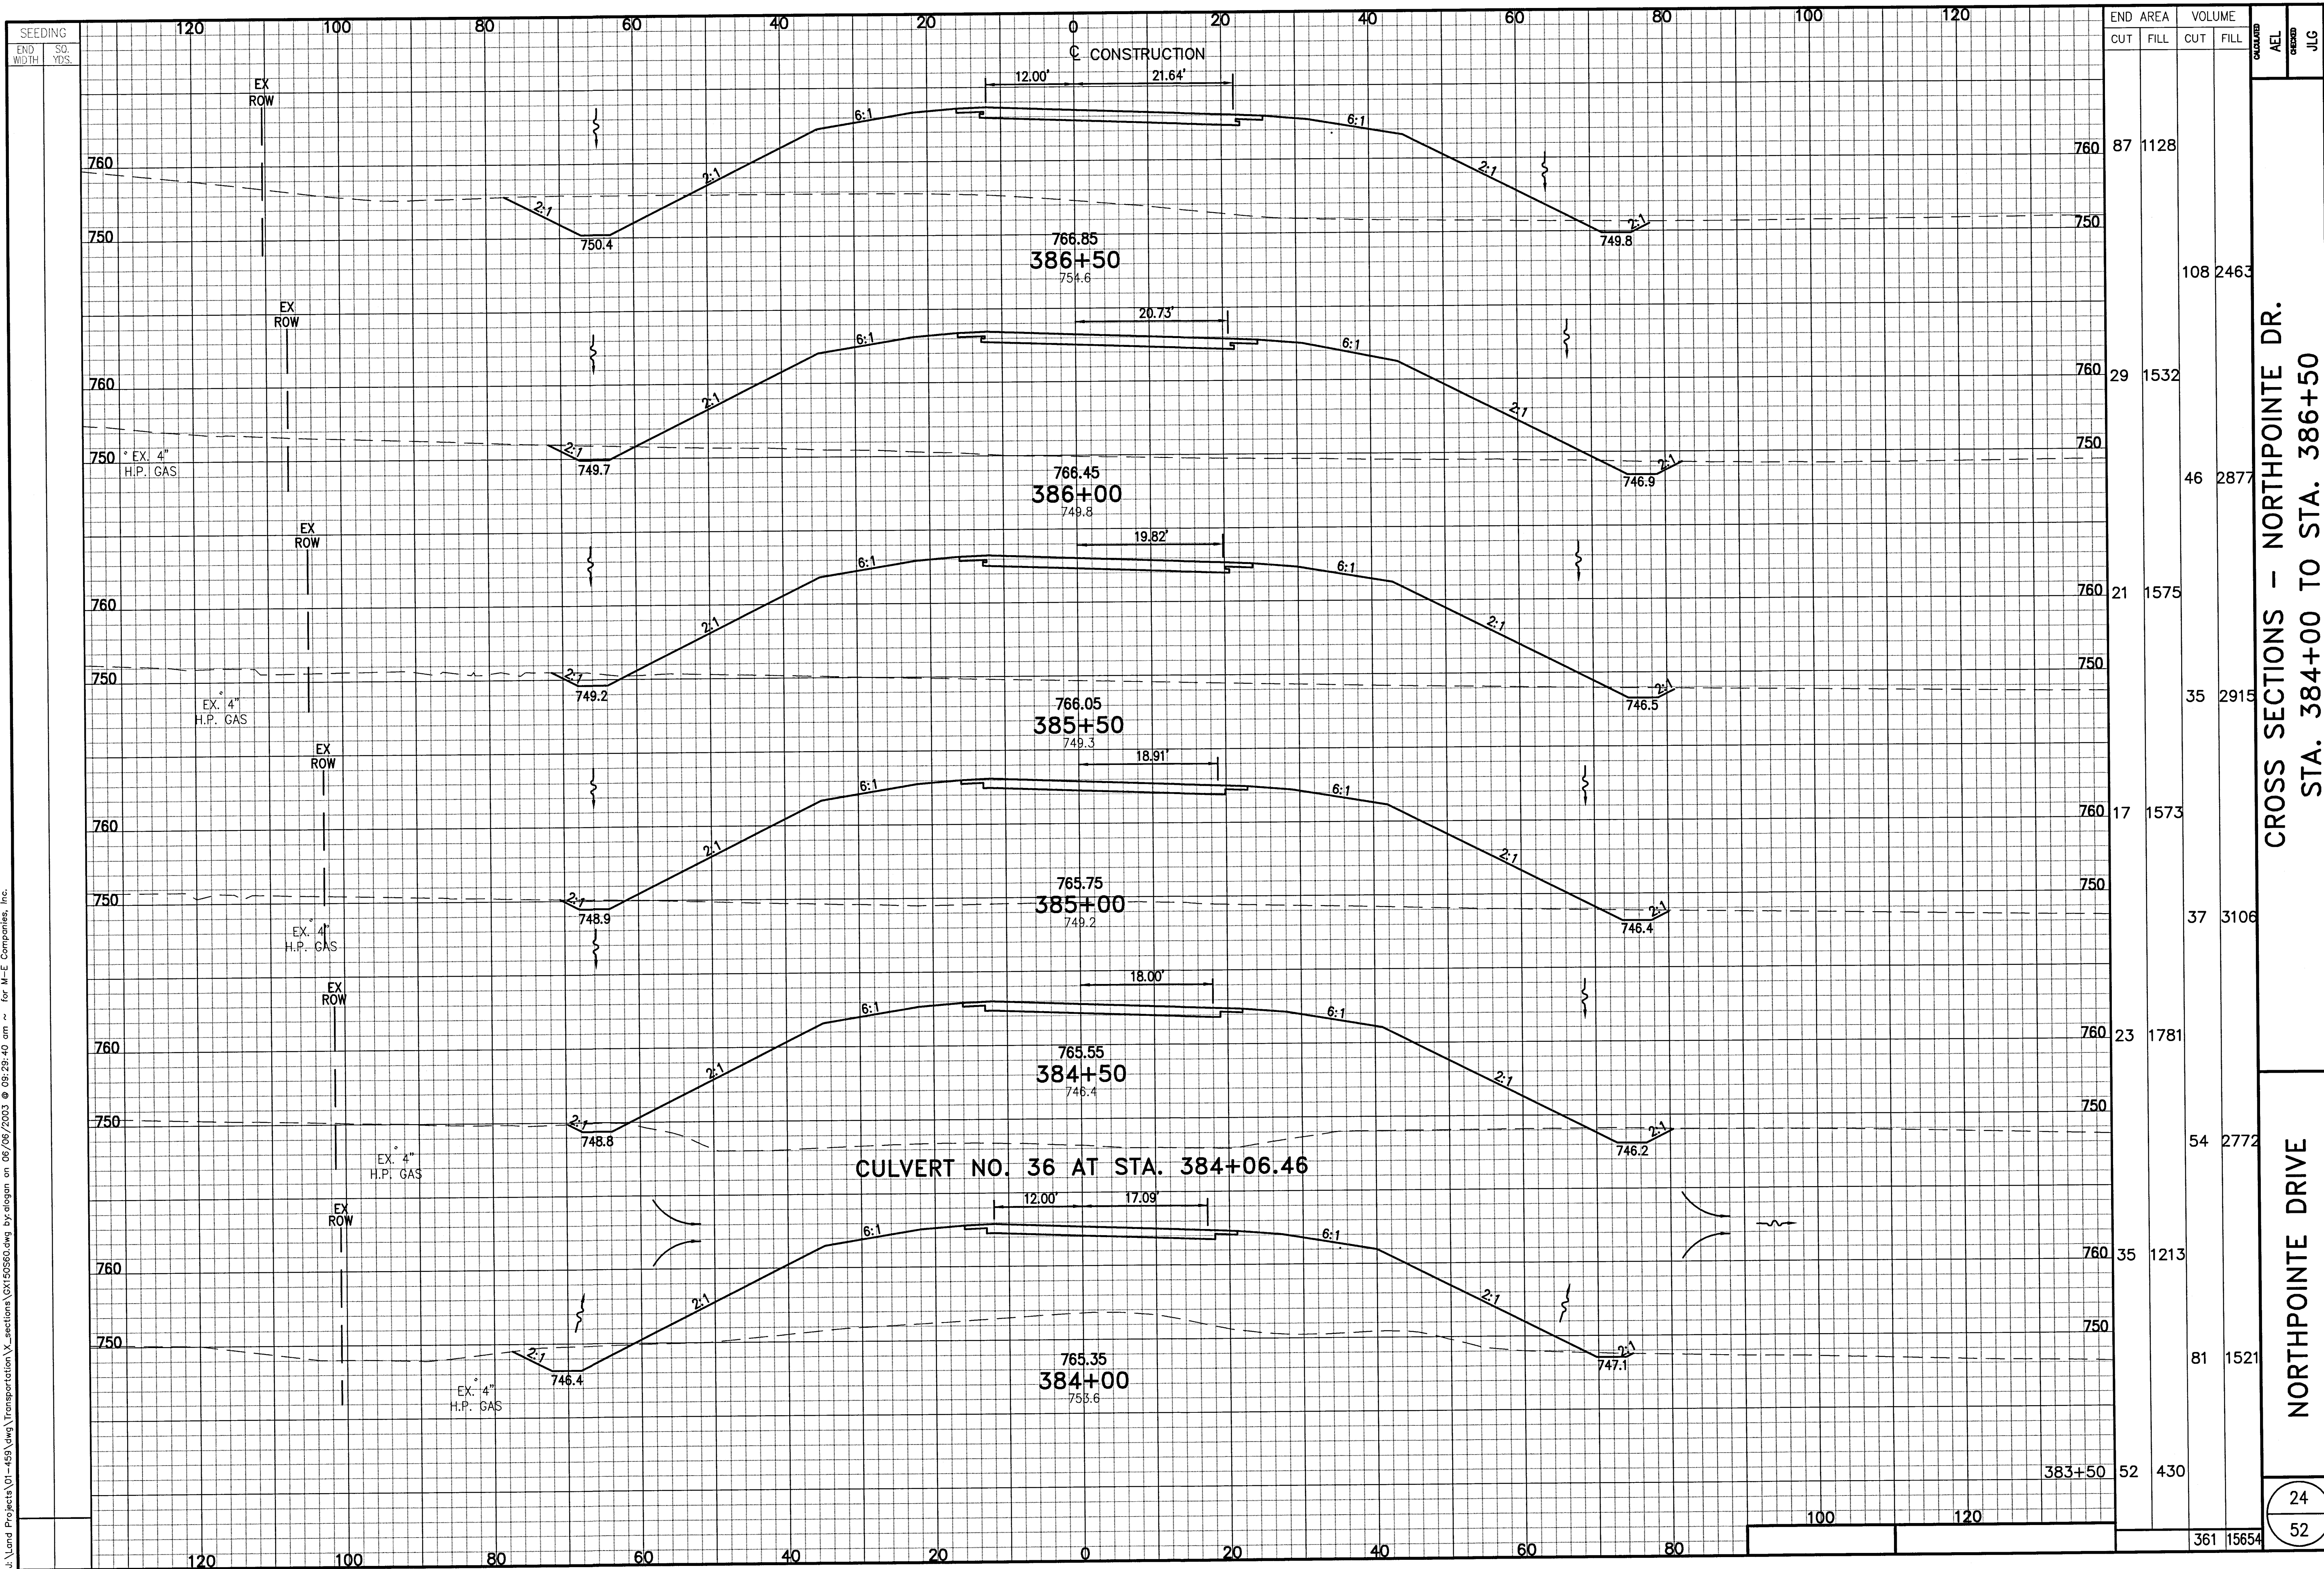

CROSS SECTIONS - NORTHPOINTE DR.
STA. 384+00 TO STA. 386+50

NORTHPOINTE DRIVE

24
52