


J:\Land Projects\01-459\dwg\Transportation\Sheets\DED01S60.dwg by dlogan on 08/08/2003 08:08:33 am ~ for M-E Companies, Inc.

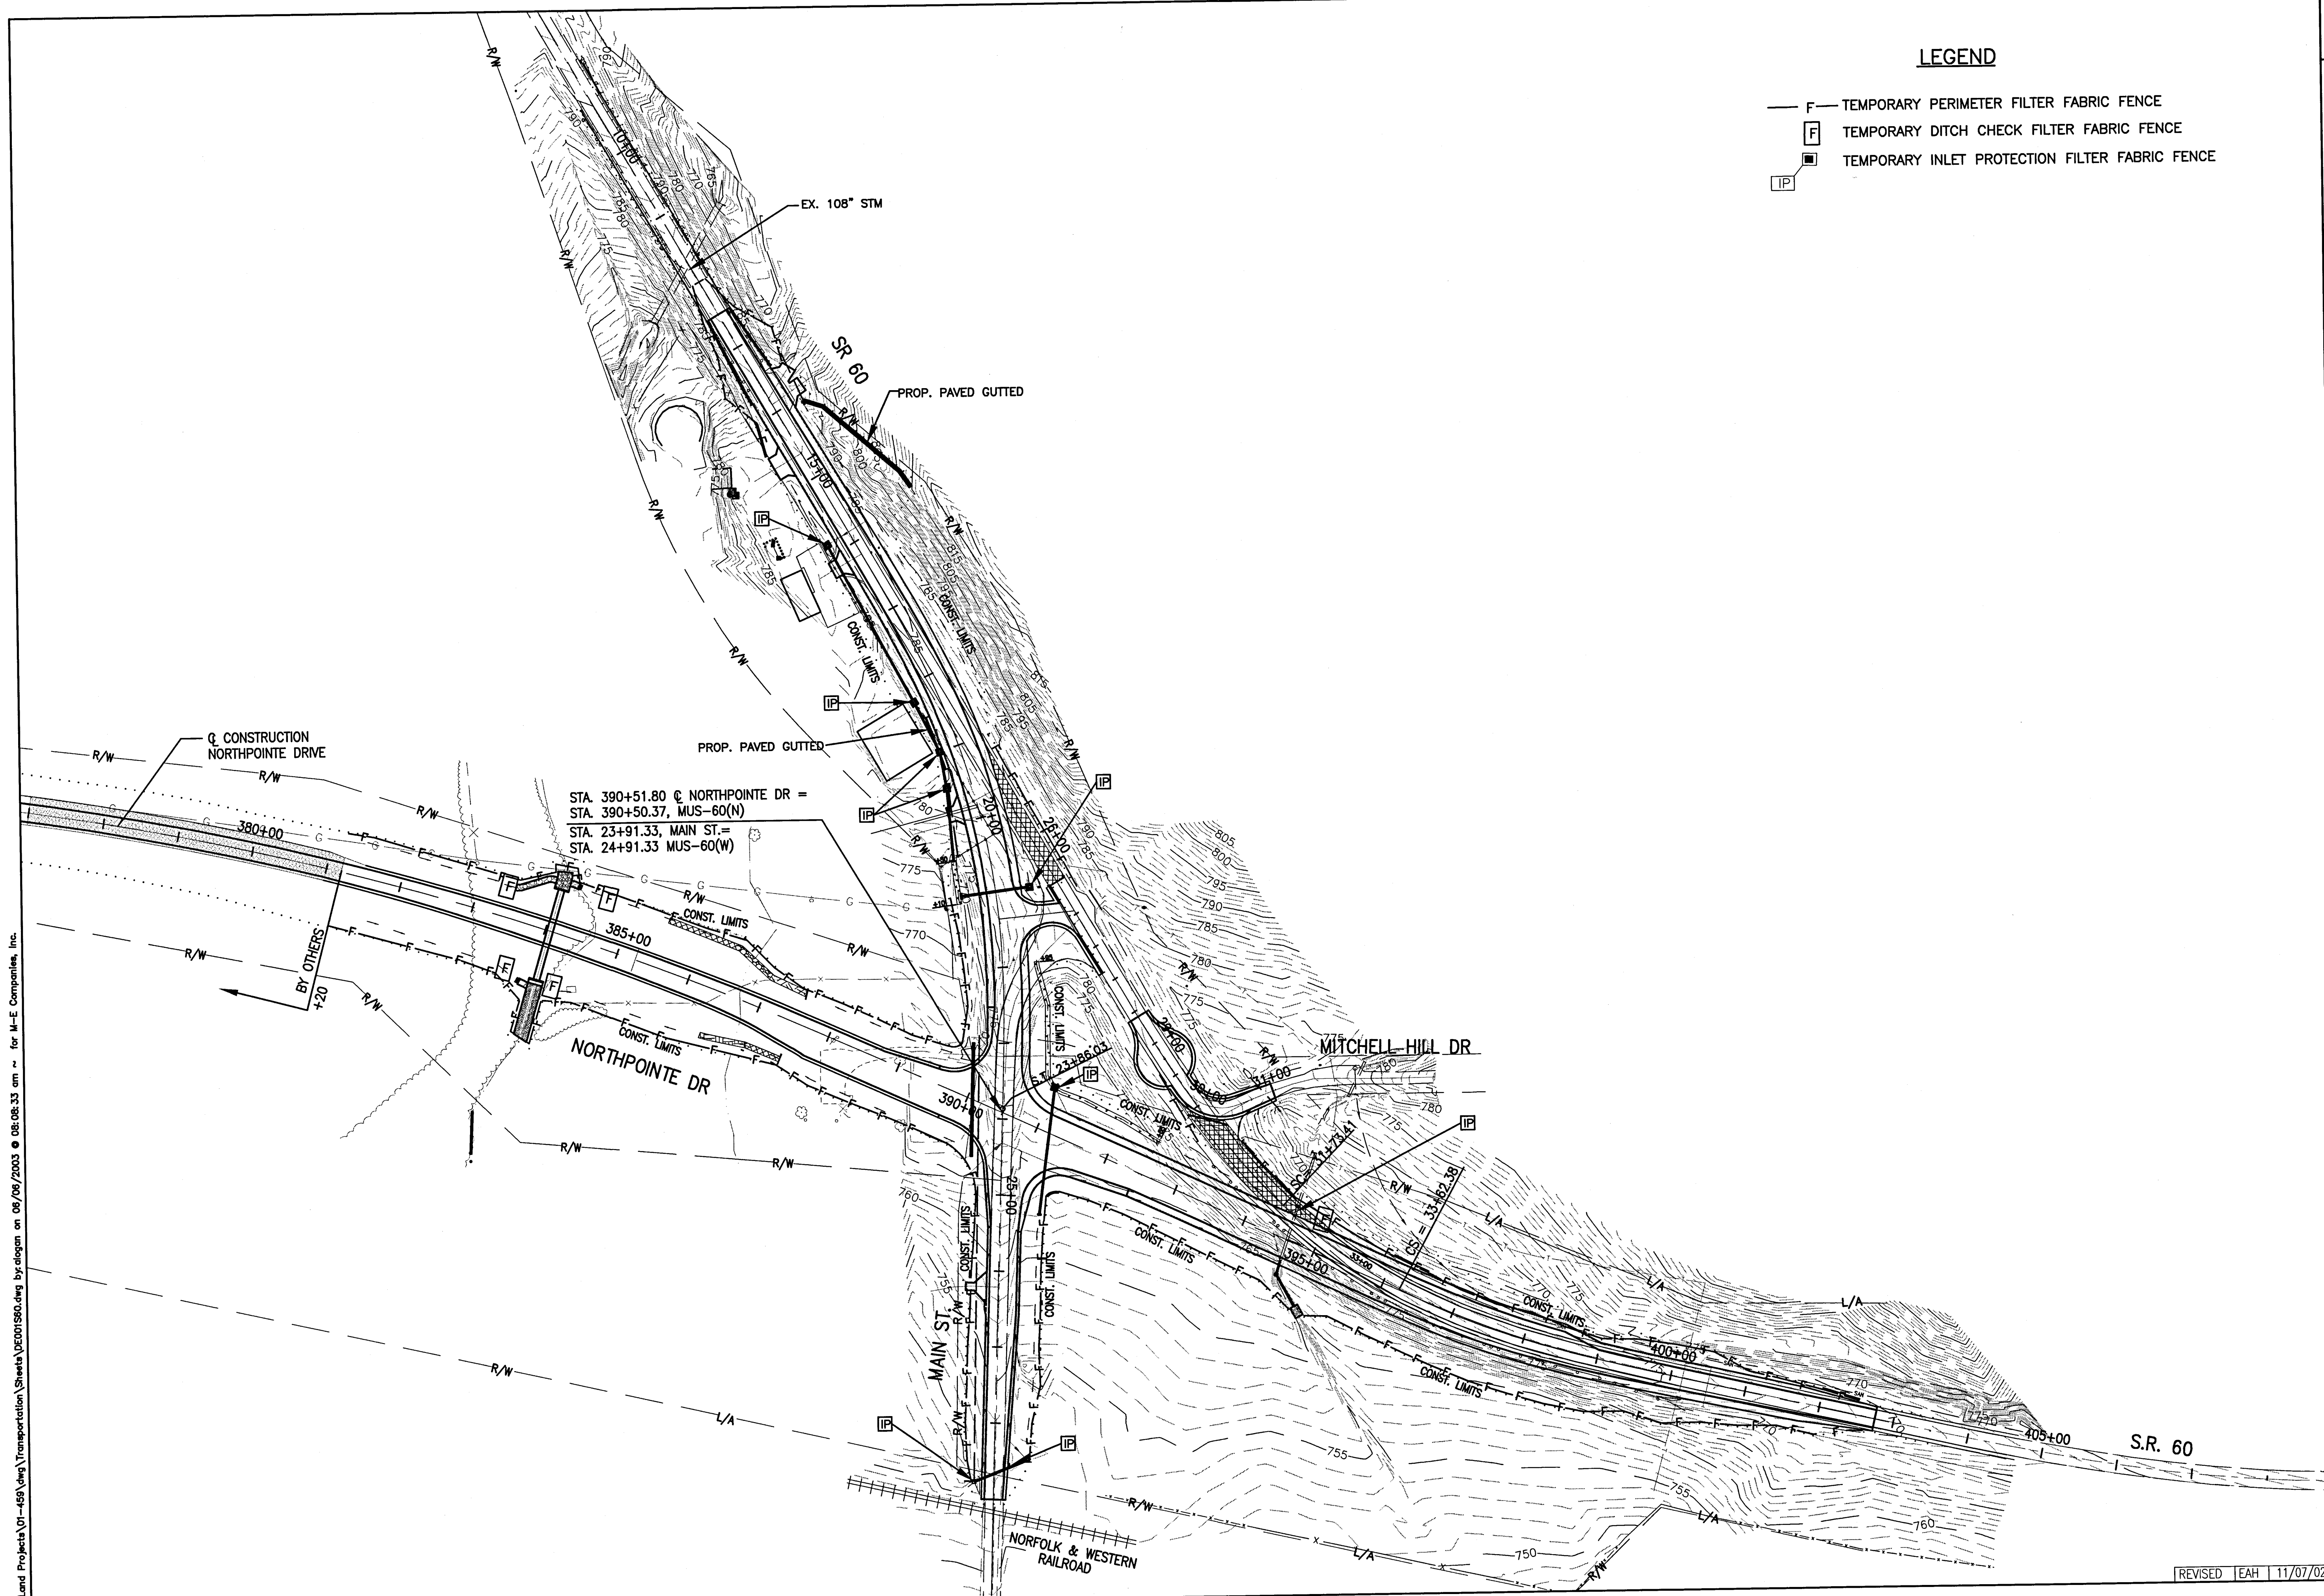

HORIZONTAL SCALE IN FEET		
0	100	200
LEGEND		
— F — TEMPORARY PERIMETER FILTER FABRIC FENCE		
[F] TEMPORARY DITCH CHECK FILTER FABRIC FENCE		
[IP] TEMPORARY INLET PROTECTION FILTER FABRIC FENCE		
QUANTITY	CHD	XXX
STORM WATER POLLUTION PREVENTION PLAN		
MUS-60-31.30		
7		
52		
REVISED EAH 11/07/02		