


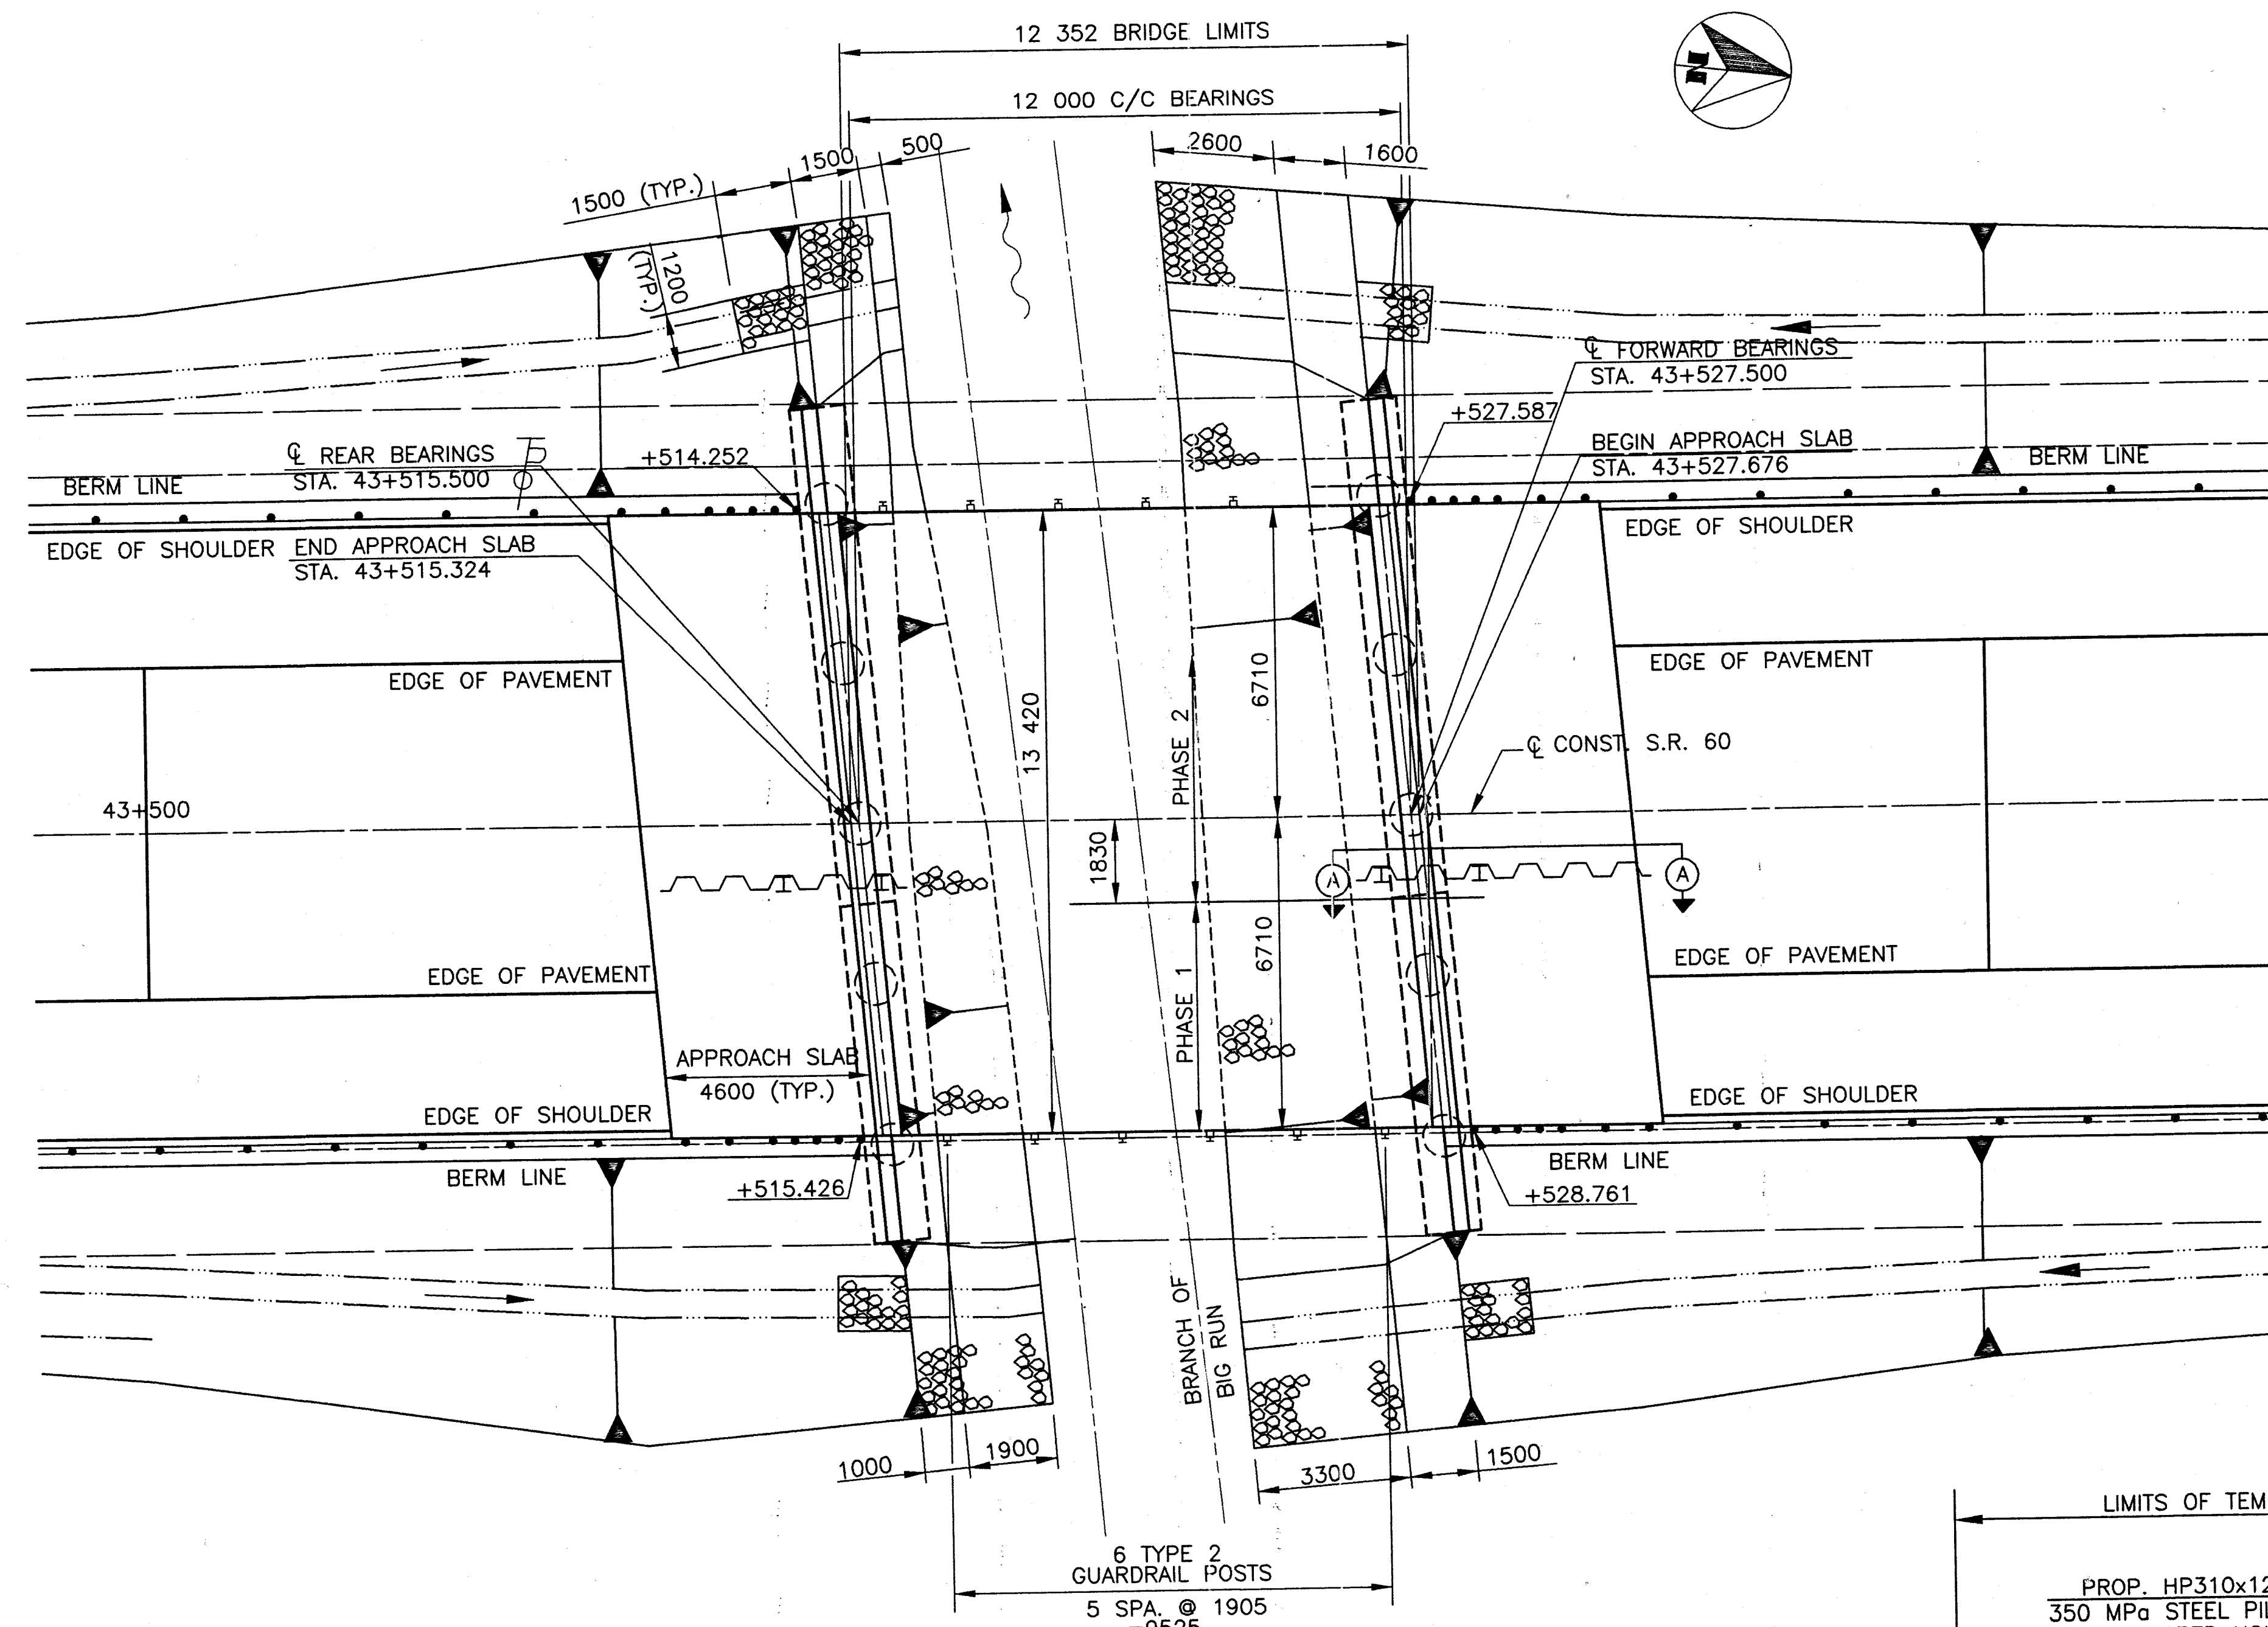

GENERAL PLAN

