


MUS-60-43.500 (27.03)
MUSKINGUM COUNTY
MUSKINGUM TOWNSHIP
SECTION 7 TOWNSHIP 2N RANGE 8W
UNITED STATES MILITARY LANDS

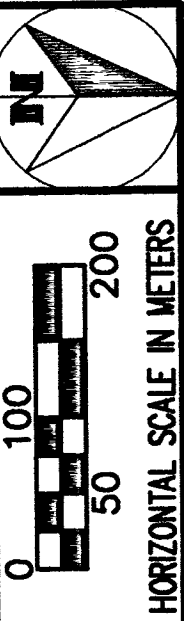

PID NO.
11903

STATE
JOB NO.
053800

PROPERTY MAP
SUMMARY OF ADDITIONAL R/W

MUS-60-43.500(27.03)

2 / 3

24

25


STRUCTURES KEY
□ - RESIDENTIAL
■ - COMMERCIAL

UTILITIES

THE LOCATION OF UNDERGROUND UTILITIES SHOWN ON THE PLANS ARE AS OBTAINED FROM THE OWNERS OF THE UTILITIES AS REQUIRED BY SECTION 153.64 O.R.C.

GUERNSEY AND MUSKINGUM ELECTRIC CO-OP
17 SOUTH LIBERTY ST.
NEW CONCORD, OHIO 43762
PHONE: (614) 826-7661

ALL MEASUREMENTS ARE CALCULATED IN METRIC UNITS AND SHALL TAKE PRECEDENCE OVER VALUES CONVERTED TO ENGLISH UNITS.

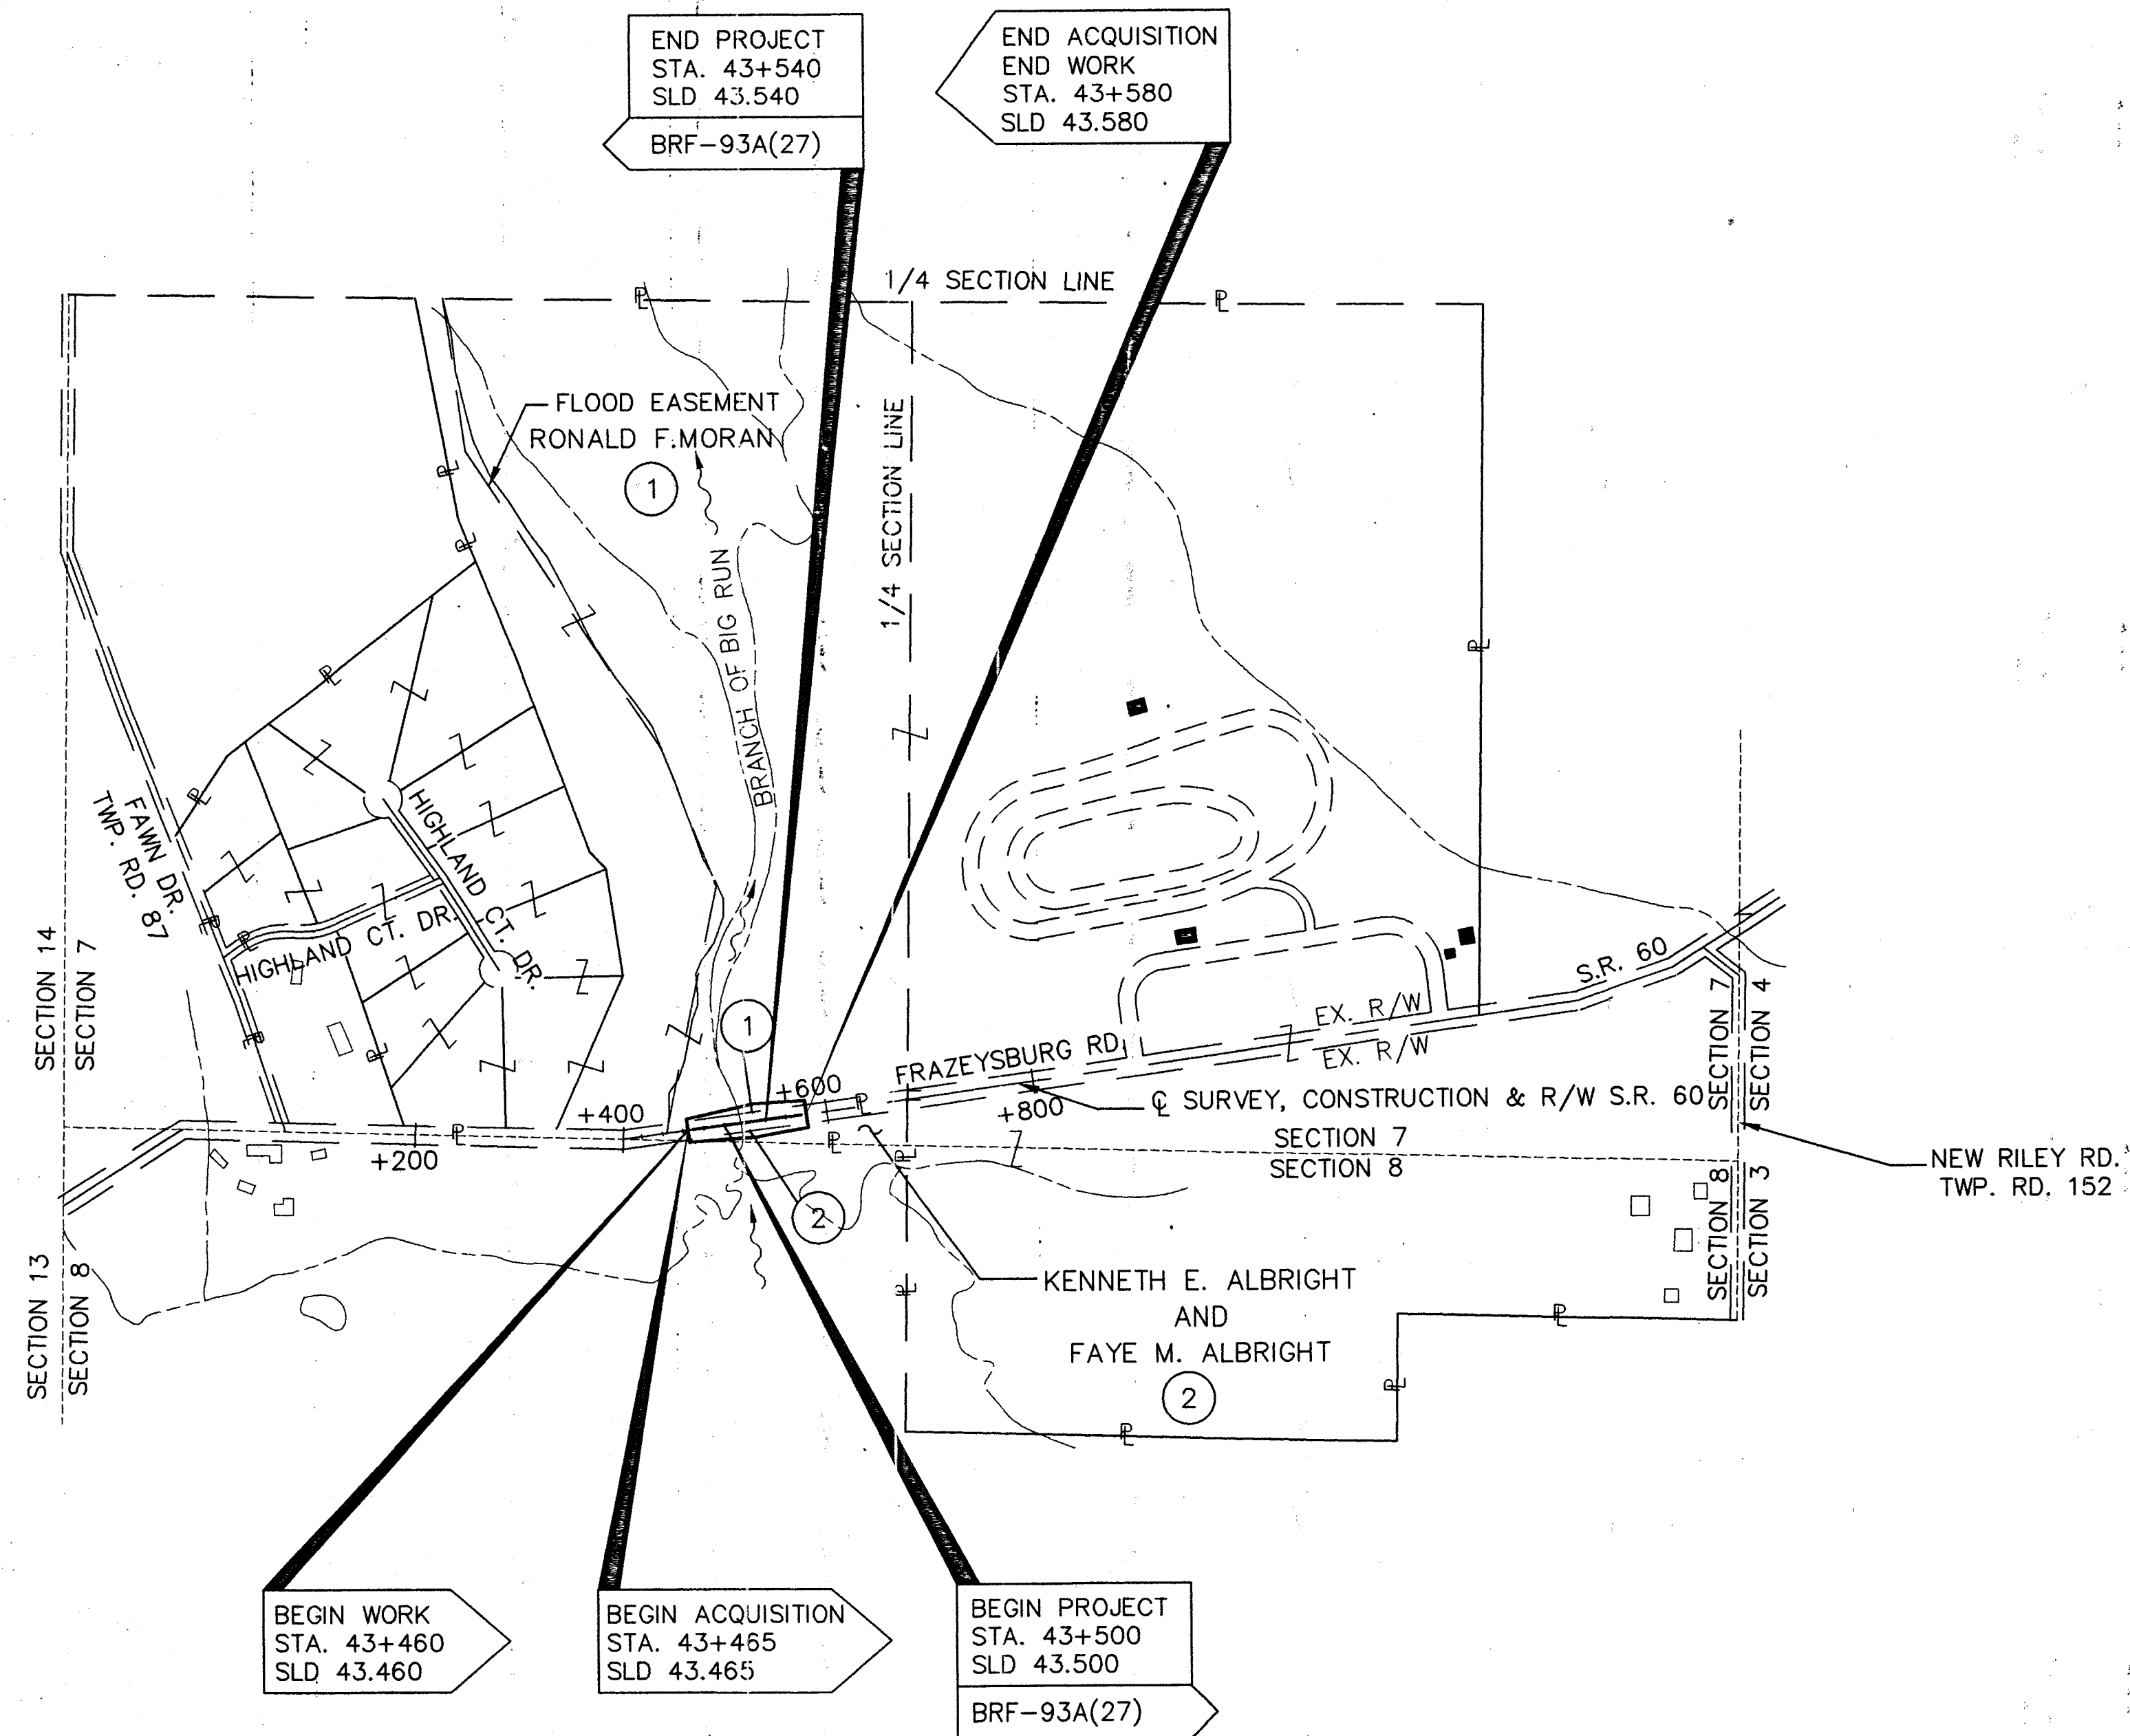

SUMMARY OF ADDITIONAL RIGHT OF WAY REQUIRED

[NET RESIDUE=RECORD AREA-TOTAL PRO-NET TAKE]

NO. OF STRUCTURES.0 NO. OF PROPERTY OWNERS.2 NO. OF TOTAL TAKES.0 NO. OWNERSHIPS WITH "P" ITEMS.0

NOTE: UNLESS SPECIFIED OTHERWISE, AREAS ARE STATED IN HECTARES WITH ENGLISH EQUIVALENTS IN (ACRES).

GRANTEE:
ALL RIGHT OF WAY ACQUIRED IN
THE NAME OF STATE OF OHIO
UNLESS OTHERWISE SHOWN.

1 HECTARE=2.471 ACRES

PARCEL	OWNER	AUDITOR PARCEL NO.	OWNERS RECORD		RECORD AREA HECTARES	TOTAL P.R.O. (H)	GROSS TAKE (H)	P.R.O. IN TAKE (H)	NET TAKE (H)	STRUCTURE	NET RESIDUE		TYPE FUND	REMARKS AND PERSONALTY	AS ACQUIRED	
			VOL.	PAGE							LEFT	RIGHT			BOOK	PAGE
1	RONALD F. MORAN	44-02-07-10.006	1061	564	31.5650 (78.000)	0.9512 (2.350)	0.1660 (0.410)	0.1052 (0.260)	0.0608 (0.150)	NO	30.5530 (75.496)		STATE	TOTAL 116.8879 CONTIGUOUS HECTARES (288.83)		
2	KENNETH E. ALBRIGHT AND FAYE M. ALBRIGHT	44-02-07-10.004	1056	486	0.7970 (1.970)	0.2469 (0.610)	0.1585 (0.392)	0.1052 (0.260)	0.0533 (0.132)	NO		0.4968 (1.228)	STATE			

DESCRIPTION	REV:	DATE:
DATE OF COMPLETION: JUNE 30, 1997		